



DEPARTMENT OF REGULATORY AND ECONOMIC RESOURCES (RER)
BOARD AND CODE ADMINISTRATION DIVISION
NOTICE OF ACCEPTANCE (NOA)

MIAMI-DADE COUNTY
PRODUCT CONTROL SECTION
11805 SW 26 Street, Room 208
Miami, Florida 33175-2474
T (786) 315-2590 F (786) 315-2599
www.miamidade.gov/economy

PGT Industries
1070 Technology Drive,
North Venice, FL 34275

SCOPE:

This NOA is being issued under the applicable rules and regulations governing the use of construction materials. The documentation submitted has been reviewed and accepted by Miami-Dade County RER -Product Control Section to be used in Miami Dade County and other areas where allowed by the Authority Having Jurisdiction (AHJ).

This NOA shall not be valid after the expiration date stated below. The Miami-Dade County Product Control Section (In Miami Dade County) and/or the AHJ (in areas other than Miami Dade County) reserve the right to have this product or material tested for quality assurance purposes. If this product or material fails to perform in the accepted manner, the manufacturer will incur the expense of such testing and the AHJ may immediately revoke, modify, or suspend the use of such product or material within their jurisdiction. RER reserves the right to revoke this acceptance, if it is determined by Miami-Dade County Product Control Section that this product or material fails to meet the requirements of the applicable building code.

This product is approved as described herein, and has been designed to comply with the Florida Building Code, including the High Velocity Hurricane Zone.

DESCRIPTION: Series "5570/2770" Vinyl Sliding Glass Door (Reinforced)-L.M.I.

APPROVAL DOCUMENT: Drawing No. MD-5570.0, titled "Vinyl Sliding Glass Door NOA (LM)", sheets 1 through 21 of 21, prepared by manufacturer, dated 10/05/15, signed and sealed by A. Lynn Miller, P.E. bearing the Miami-Dade County Product Control Renewal stamp with the Notice of Acceptance number and approval date by the Miami-Dade County Product Control Section.

MISSILE IMPACT RATING: Large and Small Missile Impact Resistant

Limitations:

1. See table 1 (sheet 7) and table 2 (sheet 8) of this approved drawing set for applicable SGD unit sizes, design pressures, reinforcements types, glass types, sill riser (detail sheet 4) and anchor requirements.
2. Rigid White PVC, Tan (Non-white) Rigid PVC and Brown coated (Painted or laminated) white Rigid PVC to be labeled per referenced NOA's requirements.
3. Egress operable doors must comply with min clear width or height per FBC requirement, as applicable.
4. Pocket walls under separate approval, to be reviewed by Building official.

LABELING: Each unit shall bear a permanent label with the manufacturer's name or logo, city, state and series and following statement: "Miami-Dade County Product Control Approved", noted herein.

RENEWAL of this NOA shall be considered after a renewal application has been filed and there has been no change in the applicable building code negatively affecting the performance of this product.

TERMINATION of this NOA will occur after the expiration date or if there has been a revision or change in the materials, use, and/or manufacture of the product or process. Misuse of this NOA as an endorsement of any product, for sales, advertising or any other purposes shall automatically terminate this NOA. Failure to comply with any section of this NOA shall be cause for termination and removal of NOA.

ADVERTISEMENT: The NOA number preceded by the words Miami-Dade County, Florida, and followed by the expiration date may be displayed in advertising literature. If any portion of the NOA is displayed, then it shall be done in its entirety.

INSPECTION: A copy of this entire NOA shall be provided to the user by the manufacturer or its distributors and shall be available for inspection at the job site at the request of the Building Official.

This NOA revises and renews NOA #15-0409.02 and consists of this page 1 and evidence pages E-1, E-2, & E-3 as well as approval document mentioned above.

The submitted documentation was reviewed by Jorge M. Plasencia, P.E.



NOA No. 15-1210.01
Expiration Date: April 14, 2021
Approval Date: March 3, 2016
Page 1


NOTICE OF ACCEPTANCE: EVIDENCE SUBMITTED

A. DRAWINGS

1. Manufacturer's die drawings and sections.
(Submitted under NOA No. 11-0107.04)
2. Drawing No. **MD-5570.0**, titled "Vinyl Sliding Glass Door NOA (LM)", sheets 1 through 21 of 21, prepared by manufacturer, dated 10/05/15, signed and sealed by A. Lynn Miller, P.E.

B. TESTS

1. Test report on
 - 1) Uniform Static Air Pressure Test, per FBC, TAS 202-94
 - 2) Large Missile Impact Test per FBC, TAS 201-94
 - 3) Cyclic Wind Pressure Loading per FBC, TAS 203-94along with marked-up drawings and installation diagram of vinyl sliding glass door, prepared by Fenestration Testing Lab, Inc., Test Report No. **FTL 8717**, dated 12/07/15, signed and sealed by Idalmis Ortega, P. E. (Test report revised on 02/15/16 and 02/24/16)
2. Test report on
 - 1) Air Infiltration Test, per FBC, TAS 202-94
 - 2) Uniform Static Air Pressure Test, per FBC, TAS 202-94
 - 3) Water Resistance Test, per FBC, TAS 202-94.
 - 4) Large Missile Impact Test per FBC, TAS 201-94
 - 5) Cyclic Wind Pressure Loading per FBC, TAS 203-94
 - 6) Forced Entry Test, per FBC, TAS 202-94along with marked-up drawings and installation diagram of vinyl sliding glass door, prepared by Fenestration Testing Lab, Inc., Test Report No. **FTL 8546**, dated 11/06/15, signed and sealed by Idalmis Ortega, P. E. (Test report revised on 01/04/16 and 02/11/2016)
3. Test report on
 - 1) Air Infiltration Test, per FBC, TAS 202-94
 - 2) Uniform Static Air Pressure Test, per FBC, TAS 202-94
 - 3) Water Resistance Test, per FBC, TAS 202-94
 - 4) Large Missile Impact Test per FBC, TAS 201-94
 - 5) Cyclic Wind Pressure Loading per FBC, TAS 203-94
 - 6) Forced Entry Test, per FBC, TAS 202-94along with marked-up drawings and installation diagram of vinyl sliding glass door, prepared by Fenestration Testing Lab, Inc., Test Report No. **FTL 8547**, dated 12/04/15, signed and sealed by Idalmis Ortega, P. E. (Test report revised on 02/15/16)
4. Test report on
 - 1) Air Infiltration Test, per FBC, TAS 202-94
 - 2) Uniform Static Air Pressure Test, per FBC, TAS 202-94
 - 3) Water Resistance Test, per FBC, TAS 202-94
 - 4) Large Missile Impact Test per FBC, TAS 201-94
 - 5) Cyclic Wind Pressure Loading per FBC, TAS 203-94
 - 6) Forced Entry Test, per FBC, TAS 202-94along with marked-up drawings and installation diagram of vinyl sliding glass door, prepared by Fenestration Testing Lab, Inc., Test Report No. **FTL 8548**, dated 12/04/15, signed and sealed by Idalmis Ortega, P. E. (Test report revised on 01/04/16 and 02/11/16)

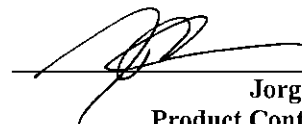

Jorge M. Plasencia, P.E.
Product Control Unit Supervisor
NOA No. 15-1210.01
Expiration Date: April 14, 2021
Approval Date: March 3, 2016

NOTICE OF ACCEPTANCE: EVIDENCE SUBMITTED

B. TESTS (continued)

5. Test report on
- 1) Air Infiltration Test, per FBC, TAS 202-94
 - 2) Uniform Static Air Pressure Test, per FBC, TAS 202-94
 - 3) Water Resistance Test, per FBC, TAS 202-94.
 - 4) Large Missile Impact Test per FBC, TAS 201-94
 - 5) Cyclic Wind Pressure Loading per FBC, TAS 203-94
 - 6) Forced Entry Test, per FBC, TAS 202-94

along with marked-up drawings and installation diagram of vinyl sliding glass door, prepared by Fenestration Testing Lab, Inc., Test Report No. **FTL 8549**, dated 11/06/15, signed and sealed by Idalmis Ortega, P. E. (Test report revised on 12/04/15 and 02/11/16)

6. Test report on
- 1) Air Infiltration Test, per FBC, TAS 202-94
 - 2) Uniform Static Air Pressure Test, per FBC, TAS 202-94
 - 3) Water Resistance Test, per FBC, TAS 202-94.
 - 4) Large Missile Impact Test per FBC, TAS 201-94
 - 5) Cyclic Wind Pressure Loading per FBC, TAS 203-94

along with marked-up drawings and installation diagram of vinyl sliding glass door, prepared by Fenestration Testing Lab, Inc., Test Report No. **FTL 8552**, dated 12/04/15, signed and sealed by Idalmis Ortega, P. E. (Test report revised on 02/15/2016)

7. Test report on
- 1) Air Infiltration Test, per FBC, TAS 202-94
 - 2) Uniform Static Air Pressure Test, per FBC, TAS 202-94
 - 3) Water Resistance Test, per FBC, TAS 202-94.
 - 4) Large Missile Impact Test per FBC, TAS 201-94
 - 5) Cyclic Wind Pressure Loading per FBC, TAS 203-94
 - 6) Forced Entry Test, per FBC, TAS 202-94

along with marked-up drawings and installation diagram of vinyl sliding glass door, prepared by Fenestration Testing Lab, Inc., Test Report No. **FTL 6638** (samples A-1 thru A-22), dated 11/19/10, signed and sealed by Jorge A. Causo, P. E.

(Submitted under NOA No. 11-0107.04)

8. Additional test report No. **FTL 6637** (samples A-1 thru A-5) per TAS 202-94, issued by Fenestration Testing Lab, Inc., dated 12/06/10, signed and sealed by Jorge A. Causo, P. E.
(Submitted under NOA No. 11-0107.09)

C. CALCULATIONS

1. Anchor verification calculations and structural analysis, complying with FBC-2014, prepared by PGT, dated 12/09/15 and last revised on 02/15/16, signed and sealed by Anthony L. Miller, P.E.
2. Glazing complies with ASTM E-1300-02, -04 & -09

D. QUALITY ASSURANCE

1. Miami Dade Department of Regulatory and Economic Resources (RER).



Jorge M. Plasencia, P.E.
Product Control Unit Supervisor
NOA No. 15-1210.01
Expiration Date: April 14, 2021
Approval Date: March 3, 2016

NOTICE OF ACCEPTANCE: EVIDENCE SUBMITTED

E. MATERIAL CERTIFICATIONS


1. Notice of Acceptance No. **15-0528.14** issued to Vision Extrusion Ltd for their “**White Rigid PVC**”, expiring on 09/30/19.
2. Notice of Acceptance No. **15-0528.11** issued to Vision Extrusion Ltd for their “**VE 1000 Tan (Non-White) Rigid PVC**”, expiring on 12/29/16.
3. Notice of Acceptance No. **15-0528.15** issued to Vision Extrusion Ltd for their “Brown Coated (Painted or Laminated) **White Rigid PVC**”, expiring on 09/30/19.
4. Test reports No(s). 10-002-792(A), 10-06-M0527, 535753-09, per ASTM E-84, ASTM D1929 and ASTM D-635, issued by EXOVA to Vision Extrusion for cellulosic composite material. *(Submitted under NOA No. 11-0107.04)*
5. Notice of Acceptance No. **14-0916.11** issued to Kuraray America., Inc. for their “**Sentry Glass ® (Clear and White) Interlayer**”, expiring on 07/04/18.
6. Notice of Acceptance No. **13-0129.27** issued to Kuraray America, Inc. for their “**Butacite PVB Interlayer**”, expiring on 12/11/16.

F. STATEMENTS

1. Statement letters dated 12/09/15 indicating compliance to FBC 2014 (5th Edition) and “No financial interest”, prepared by PGT, signed & sealed by Lynn Miller, P.E.
2. Letter of lab compliance, part of the above test reports.

G. OTHER

1. Notice of Acceptance No. **15-0409.02**, issued to PGT Industries, for their Series “**5570/2770” Vinyl Sliding Glass Door (Reinforced) – L.M.I.**”, approved on 06/18/15 and expiring on 04/14/16.

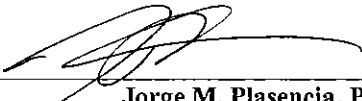

Jorge M. Plasencia, P.E.
Product Control Unit Supervisor
NOA No. 15-1210.01
Expiration Date: April 14, 2021
Approval Date: March 3, 2016

SERIES 5570 IMPACT RESISTANT SLIDING GLASS DOOR
INCLUDING POCKETS & 90°/135° CORNERS

GENERAL NOTES:

- 1) GLAZING TYPE OPTIONS: SEE GLAZING DETAILS ON SHEET 10.
- 2) DESIGN PRESSURES:
 - A. NEGATIVE DESIGN LOADS BASED ON TESTED PRESSURE AND GLASS PER ASTM E1300.
 - B. POSITIVE DESIGN LOADS BASED ON WATER TEST PRESSURE AND GLASS PER ASTM E1300.
- 3) ANCHORAGE: THE 33-1/3% STRESS INCREASE HAS NOT BEEN USED IN THE DESIGN OF THIS PRODUCT. MATERIALS, INCLUDING BUT NOT LIMITED TO STEEL SCREWS, THAT COME INTO CONTACT WITH OTHER DISSIMILAR MATERIALS SHALL MEET THE REQUIREMENTS OF THE FLORIDA BUILDING CODE (FBC).
- 4) SHUTTERS ARE NOT REQUIRED PER FBC REQUIREMENTS, AS APPLICABLE.
- 5) INSTALLATION SCREWS & FRAME SPLICES TO BE SEALED WITH NARROW JOINT SEALANT.
- 6) REFERENCES (NOA'S): ELCO ULTRACON, CRETEFLEX & AGGREGATOR ANCHOR NOA'S, VISION EXTRUSION, LTD. WHITE RIGID PVC NOA, VE 1000 TAN 202 AND LIGHTER SHADES (NON-WHITE) RIGID PVC NOA AND BROWN COATED (PAINTED OR LAMINATED) WHITE RIGID PVC NOA
REFERENCES (TEST REPORTS): FTL-6337, 6338, 8646-8649, 8652 & 8717; EXOVA-10-002-792(A) & 10-006-10231; CAMBRIDGE 535753-09;
- 7) THIS PRODUCT HAS BEEN DESIGNED & TESTED TO COMPLY WITH THE REQUIREMENTS OF THE FBC, INCLUDING THE HIGH VELOCITY HURRICANE ZONE (HVHZ). THE RIGID WHITE, BROWN & TAN PVC MANUFACTURED BY VISION EXTRUSIONS, LTD. HAS BEEN TESTED TO COMPLY WITH THE 2014 FLORIDA BUILDING CODE FOR PLASTICS, (COMPONENT REQUIREMENTS).
- 8) DOOR SIZES MUST BE VERIFIED FOR COMPLIANCE WITH EGRESS REQUIREMENTS OF THE FBC, AS APPLICABLE.
- 9) DRAWINGS DEPICT EXTERIOR-GLAZING, HOWEVER INTERIOR-GLAZING MAY BE SUBSTITUTED.
- 10) THE 5570 SERIES SLIDING GLASS DOOR MAY ALSO BE KNOWN AS THE 570/2770 SERIES.

ANCHOR NOTES:

- 1) FOR CONCRETE/CMU SUBSTRATE APPLICATIONS IN MIAMI-DADE COUNTY, USE ONLY MIAMI-DADE COUNTY APPROVED ELCO ANCHORS. SEE TABLE A ON THIS SHEET FOR EMBEDMENT, EDGE DISTANCE AND SUBSTRATE REQUIREMENTS.
- 2) FOR OTHER SUBSTRATE APPLICATIONS SEE TABLE A ON THIS SHEET.
- 3) WOOD BUCKS DEPICTED AS 1X ARE LESS THAN 1-1/2" THICK. PROPERLY SECURED, 1X WOOD BUCKS ARE OPTIONAL IF UNIT IS INSTALLED DIRECTLY TO SOLID CONCRETE OR CMU. WOOD BUCKS DEPICTED AS 2X ARE 1-1/2" THICK OR GREATER. 1X AND 2X BUCKS (WHEN USED) SHALL BE DESIGNED TO PROPERLY TRANSFER LOADS TO THE STRUCTURE. BUCK DESIGN AND INSTALLATION IS THE RESPONSIBILITY OF THE ENGINEER OR ARCHITECT OF RECORD & TO BE REVIEWED BY THE BUILDING OFFICIAL.
- 4) METAL SUBSTRATE TO MEET MIN. STRENGTH AND THICKNESS REQUIREMENTS PER THE FBC AND TO BE REVIEWED BY THE AUTHORITY HAVING JURISDICTION.
- 5) IF SILL IS TIGHT TO SUBSTRATE, GROUT OR OTHER MATERIAL IS NOT REQUIRED. IF USED, NON-SHRINK, NON-METALLIC GROUT, MAX. 1/4" THICK & 3400 PSI MIN., (DONE BY OTHERS) MUST FULLY SUPPORT THE ENTIRE LENGTH OF THE SILL THAT IS NOT TIGHT TO THE SUBSTRATE, AND TRANSFER SHEAR LOAD TO SUBSTRATE. IF SUBSTRATE IS WOOD, 30# FELT PAPER OR MASTIC IS REQUIRED BETWEEN THE GROUT AND WOOD SUBSTRATE, OR AS APPROVED BY THE AUTHORITY HAVING JURISDICTION.

INSTRUCTIONS:

- 1) KNOWING THE REQUIRED DESIGN PRESSURE OF THE OPENING, THE ANCHOR REQUIREMENTS FOR THE SLIDING GLASS DOORS MAY BE DETERMINED FROM DESIGN PRESSURE TABLES 1 OR 2, DEPENDING ON THE GLASS/REINFORCEMENT.
- 2) LOCATE THE SLIDING GLASS DOOR SIZE ON THE TABLE, USING THE FRAME HEIGHT AND THE NOMINAL PANEL WIDTH IF YOUR EXACT SIZE IS NOT LISTED, ROUND UP TO THE NEXT GREATER LISTED WIDTH AND/OR HEIGHT.
- 3) CHOOSE WHICH ANCHOR GROUP (A-D) IS MOST APPLICABLE. ANCHORS ARE DEFINED IN TABLE A, THIS SHEET, ALONG WITH THE CORRESPONDING SUBSTRATE, MINIMUM EMBEDMENT AND MINIMUM EDGE DISTANCE.
- 4) FROM THE DESIGN PRESSURE TABLES (TABLES 1 OR 2), VERIFY THAT THE OPENING'S REQUIRED DESIGN PRESSURE IS MET OR EXCEEDED. USE THE ANCHOR QUANTITIES SHOWN.
- 5) INSTALL AS PER THE GUIDELINES OF THIS SHEET-SET.
- 6) ADDITIONALLY, SEE THE EXAMPLE ON SHEET 9.

TABLE A:

Group	Anchor	Substrate	Frame Member	Min. Edge Distance	Min. Embedment
A	#12, steel SMS (G5) or 410 S.S. SMS, (min. 11 threads/in)	P.T. Southern Pine (SG=0.55)	Head/Sill/Jamb	9/16"	1-3/8"
		Aluminum, 6063-T5* (0.125" min. thickness)	P-hook	9/16"	1-3/8"
		Head/Sill/Jamb	3/8"	1/8"	
		P-hook	3/8"	1/8"	
		Steel, A36* (0.060" min. thickness)	Head/Sill/Jamb	3/8"	0.060"
		P-hook	3/8"	0.060"	
B	#12, steel wood screw (G5)	P.T. Southern Pine (SG=0.55)	Head/Sill/Jamb	3/8"	0.071" (14 Ga.)
		Steel Stud, A653 Gr. 33* (0.071" min. thickness)	P-hook	3/8"	0.071" (14 Ga.)
		Jamb	1"	1-3/8"	
		P-hook	1"	1-3/8"	
		Head/Sill/Jamb	1"	1-3/8"	
		P-hook	1"	1-3/8"	
C	1/4" Elco Ultracon	Concrete (min. 2.85 ksi)	Jamb	1"	1-3/8"
		Head/Sill/Jamb	1-3/16"	1-3/8"	
		UngROUTED CMU, (ASTM C-90)	Jamb	1"	1-1/4"
		P-hook	1"	1-1/4"	
	1/4" Elco 410 S.S. CreteFlex	Concrete (min. 3.35 ksi)	Jamb	1-3/4"	1-1/4"
		Head/Sill/Jamb	1-3/16"	1-3/4"	
		P-hook	1"	1-3/4"	
		Head/Sill/Jamb	1-1/2"	1-3/8"	
	1/4" Elco 18-8 S.S. Aggre-Gator	Concrete (min. 2.22 ksi)	Jamb	1-1/2"	1-3/8"
		Head/Sill/Jamb	1-1/2"	1-3/8"	
		UngROUTED CMU, (ASTM C-90)	Jamb	2"	1-1/4"
		P-hook	2"	1-1/4"	
D	1/4" Elco Ultracon	P.T. Southern Pine (SG=0.55)	Head/Sill/Jamb	1"	1-3/8"
		P-hook	1"	1-3/8"	
		Concrete (min. 2.85 ksi)	Head/Sill/Jamb	2-1/2"	1-3/8"
		P-hook	2-1/2"	1-3/8"	
	1/4" Elco 410 S.S. CreteFlex	UngROUTED CMU, (ASTM C-90)	Jamb	2-1/2"	1-1/4"
		P-hook	2-1/2"	1-1/4"	
		Concrete (min. 3.35 ksi)	Head/Sill/Jamb	2-1/2"	1-3/4"
		P-hook	2-1/2"	1-3/8"	

* MIN. OF 3 THREADS BEYOND THE METAL SUBSTRATE. METAL SUBSTRATE TO MEET MIN. STRENGTH AND THICKNESS REQUIREMENTS PER CURRENT FLORIDA BUILDING CODE AND TO BE REVIEWED BY THE AUTHORITY HAVING JURISDICTION.

FOR STEEL STUDS,
MIN. FU=45 KSI &
MIN. FY=33 KSI.


"UNGROUTED CMU" VALUES
MAY BE USED FOR GROUTED
CMU APPLICATIONS.

IMPACT RATING
RATED FOR LARGE & SMALL
MISSILE IMPACT RESISTANCE

DESIGN PRESSURE RATING
SEE TABLES 1, 2 & B1, B2
ON SHEETS 7 & 8


PRODUCT RENEWED
as complying with the Florida
Building Code
NOA-No. **15-1210.01**
Expiration Date **04/14/2021**

By 
Miami-Dade Product Control

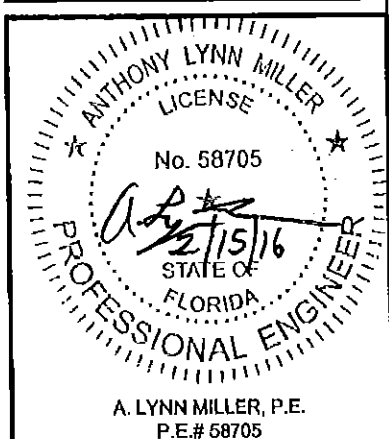


STANDARDS USED:
2014 FLORIDA BUILDING CODE (FBC), 5TH EDITION
ASTM E1300-09
ANSI/AF&PA NDS-2012 FOR WOOD CONSTRUCTION
ALUMINUM DESIGN MANUAL, ADM-2010
AISI-S100-07/S2-2010

GENERAL NOTES.....	1
EXAMPLE CONFIGS.....	2
INSTALL DETAILS.....	3-6
DP/ANCHOR TABLES.....	7-8
EXAMPLE.....	9
GLAZING DETAILS.....	10
ANCHOR LOCATIONS.....	11-16
PANEL TYPES.....	17
EXTRUSIONS.....	18
ACCESSORIES.....	19
SCREEN DETAILS.....	20
PARTS LIST.....	21

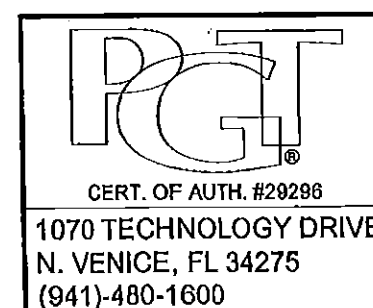

VINYL SLIDING GLASS DOOR NOA (LM)		Date	10/05/15
GENERAL NOTES		Drawn By	J ROSOWSKI
Rev A	Date	Rev B	Date
SGD-5570	NTS	1 OF 21	DWG No. MD-5570.0
Scale	Sheet	DWG No.	Rev. No.

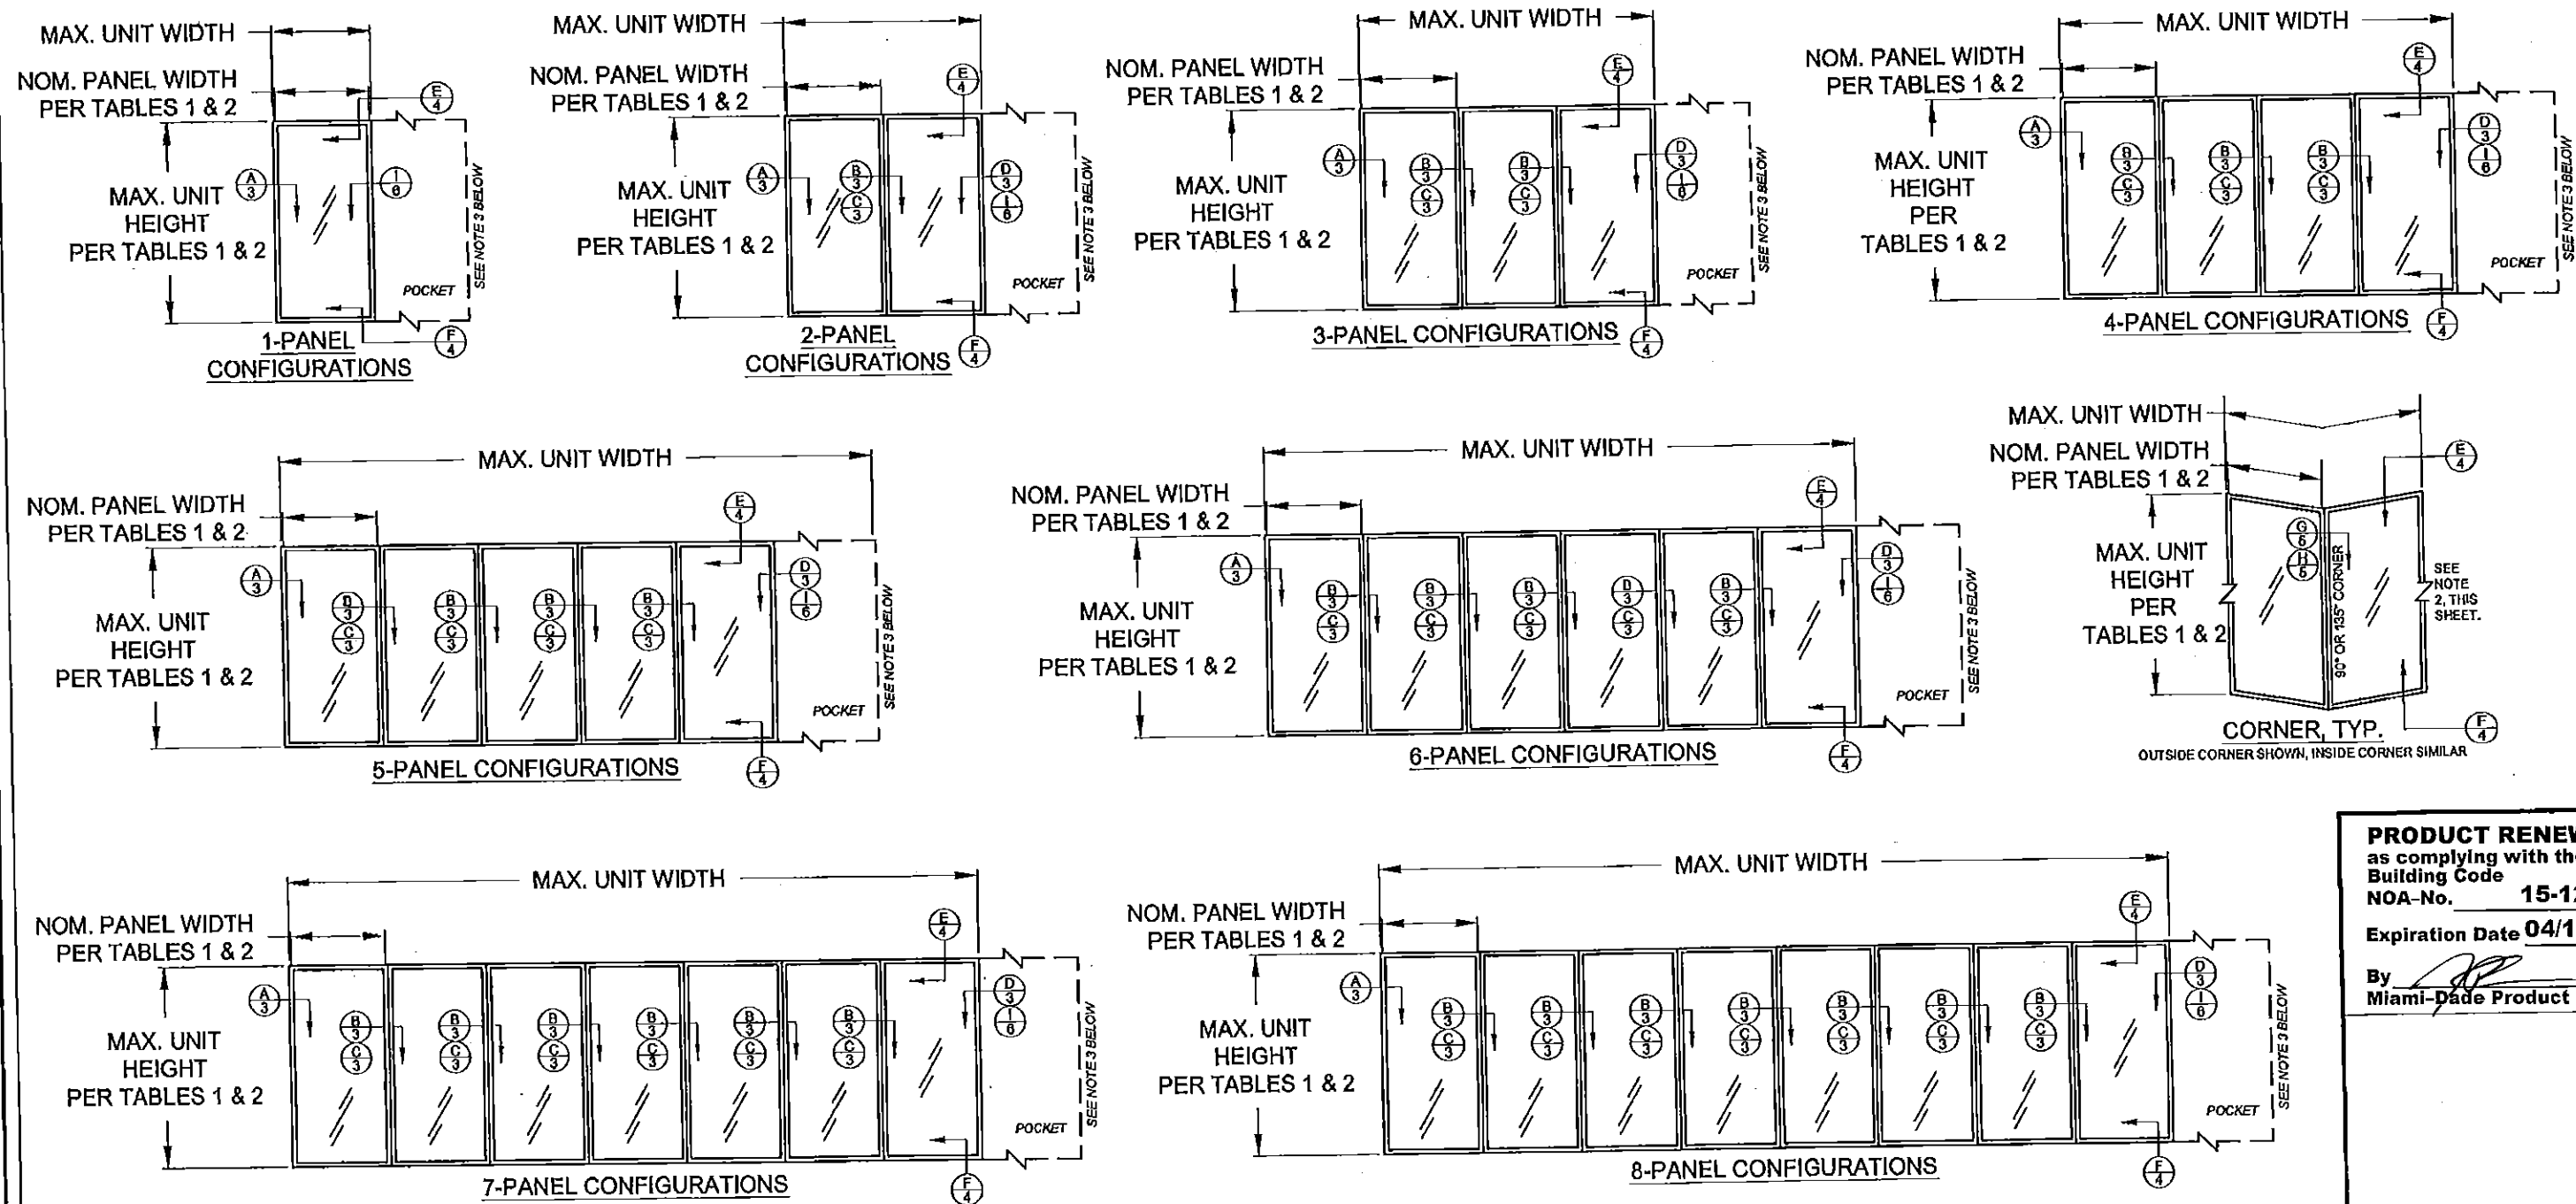

CONFIGURATIONS NOTES:

1) ALL CONFIGURATIONS SHOWN ARE ALSO AVAILABLE AS POCKET CONFIGURATIONS AT EITHER OR BOTH JAMB LOCATIONS. EXAMPLE: 4-PANEL XXXX IN POCKET (p) CONFIGURATION CAN BE pXXXXp, pXXXX OR XXXXp. OXXX IN POCKET CONFIGURATION CAN BE OXXXp.

2) 90° & 135° CORNER CONFIGURATIONS ARE A COMBINATION OF ANY 2 STRAIGHT CONFIGURATIONS.


3) POCKET WALL OR CAVITY IS NOT PART OF THIS APPROVAL AND IS TO BE DESIGNED BY OTHERS AND REVIEWED BY THE AUTHORITY HAVING JURISDICTION.

4) FOR NOM. PANEL WIDTH, SEE TABLES 1 & 2.

5) MAX. ALLOWABLE FRAME SQUARE FOOTAGE = 472.656 FT²


"X" = OPERABLE PANEL
"O" = INOPERABLE PANEL
"p" = POCKET


DLO WIDTH = NOM. PANEL WIDTH - 8-9/16"
DLO HEIGHT = DOOR HEIGHT - 11-1/16"
PANEL HEIGHT = DOOR HEIGHT - 2-1/2"

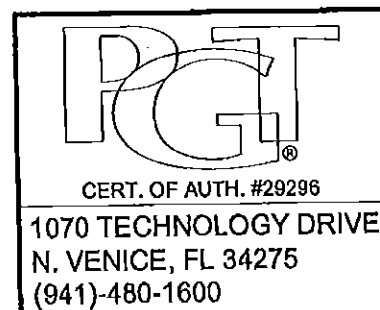


Series	SGD-5570	Scale	NTS	Sheet	2 OF 21	DWG. No.	MD-5570.0	Rev. No.	
Title	VINYL SLIDING GLASS DOOR NOA (LM)								Date
Desc.	EXAMPLE CONFIGURATIONS								10/05/15
Rev A									Drawn By J ROSOWSKI
Rev B									Date

PRODUCT RENEWED
as complying with the Florida
Building Code
NOA-No. **15-1210.01**
Expiration Date **04/14/2021**
By *[Signature]*
Miami-Dade Product Control

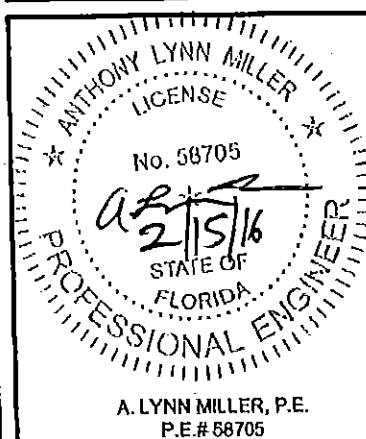

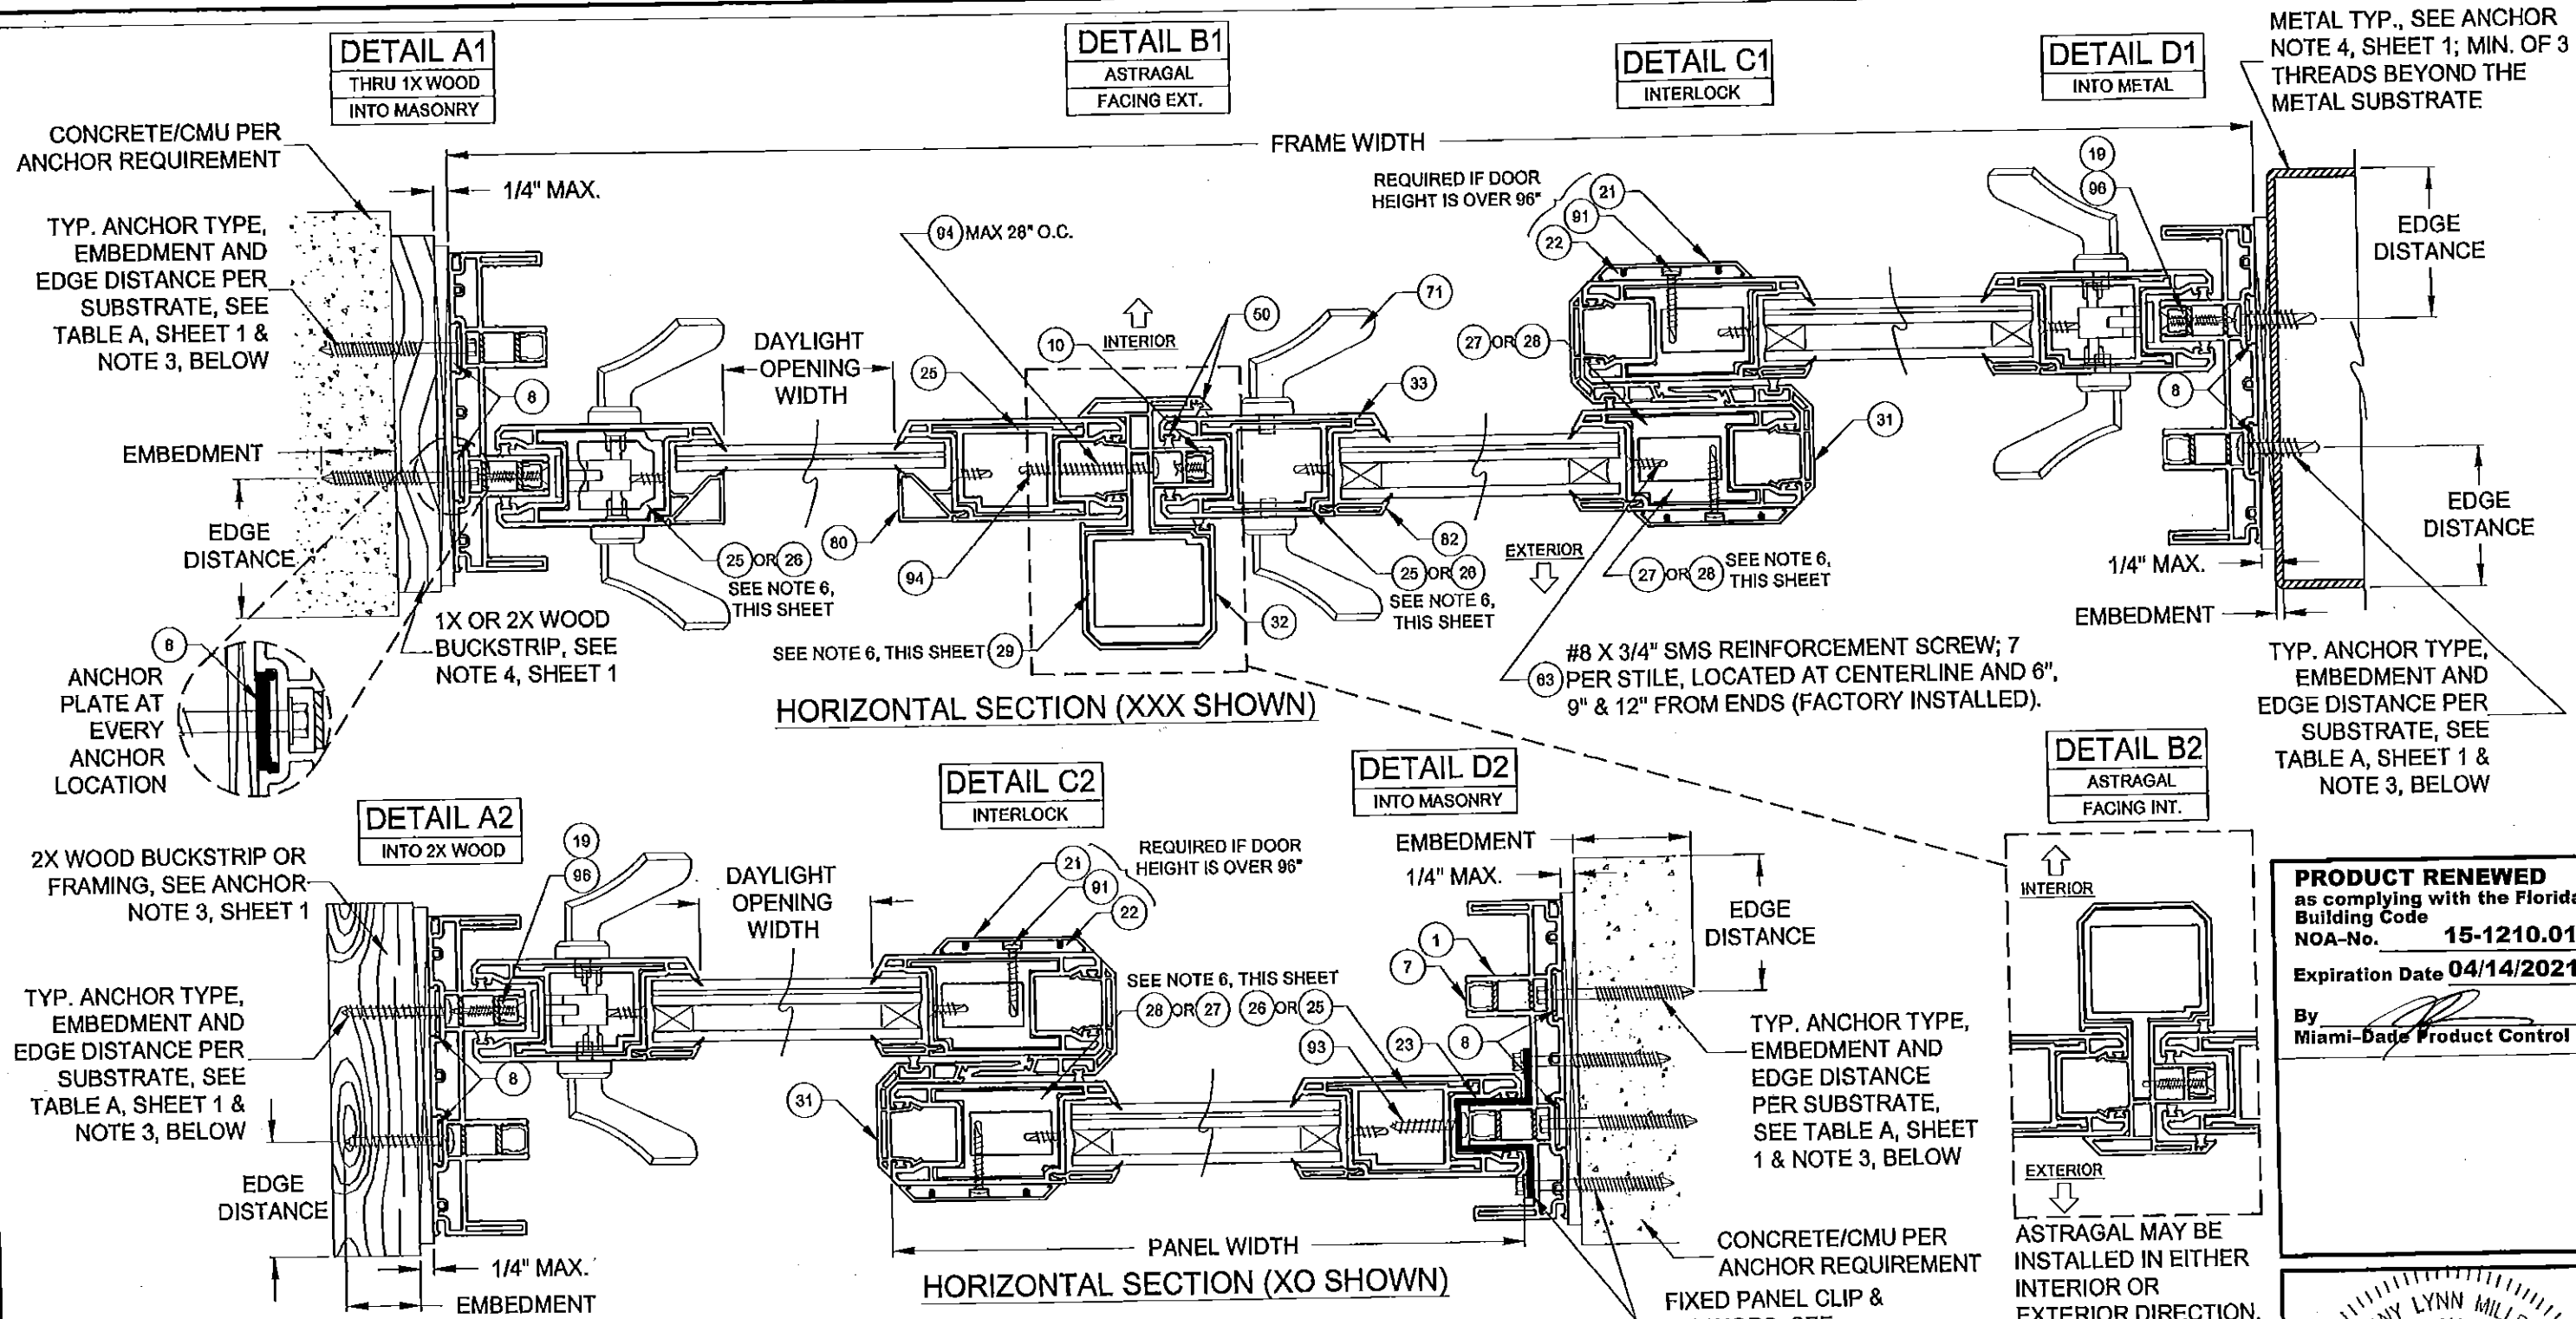


- NOTES**
- 1) DETAILS APPLY TO 2, 3 AND 4 TRACK CONFIGURATIONS.
 - 2) REFER TO ANCHOR NOTES, SHEET 1.
 - 3) SEE SHEET 13 FOR ANCHOR LOCATION & SPACING, FOR ANCHOR QUANTITIES, SEE TABLES 1 & 2.
 - 4) CONTINUOUS ANCHOR PLATE, ITEM #8, IS REQUIRED AT ALL FRAME ANCHOR LOCATIONS.
 - 5) PANEL WIDTH DOES NOT INCLUDE INTERLOCK OR ASTRAGAL ADD-ON.
 - 6) SEE TABLES 1 & 2 FOR REINFORCEMENT REQUIREMENTS. ALL REINFORCEMENTS ARE APPROXIMATELY THE FULL LENGTH OF THE EXTRUSION. REFER TO TEST REPORTS FOR EXACT DIMENSIONS.
 - 7) SEE SHEET 20 FOR SCREEN DETAILS.

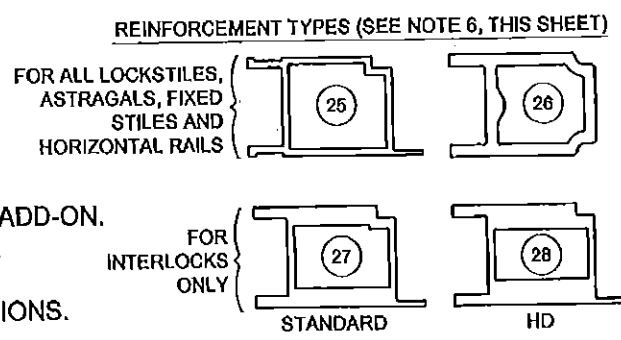


PGT
 CERT. OF AUTH. #29296
 1070 TECHNOLOGY DRIVE
 N. VENICE, FL 34275
 (941)-480-1600

Series	SGD-5570	Scale	NTS	Sheet	3 OF 21	DWG No.	MD-5570.0	Rev.	2
Title	VINYL SLIDING GLASS DOOR NOA (LM)								10/05/15
Desc.	INSTALLATION, HORIZONTAL X-SECT.								J ROSOWSKI
Rev A									
Rev B									


PRODUCT RENEWED
 as complying with the Florida Building Code
 NOA-No. **15-1210.01**
 Expiration Date **04/14/2021**
 By *[Signature]*
 Miami-Dade Product Control

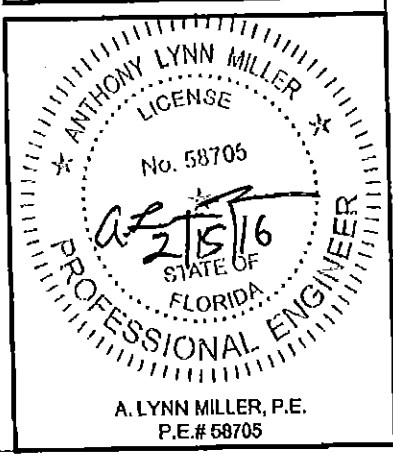


DETAIL E1
INTO MASONRY
1X BUCKSTRIP

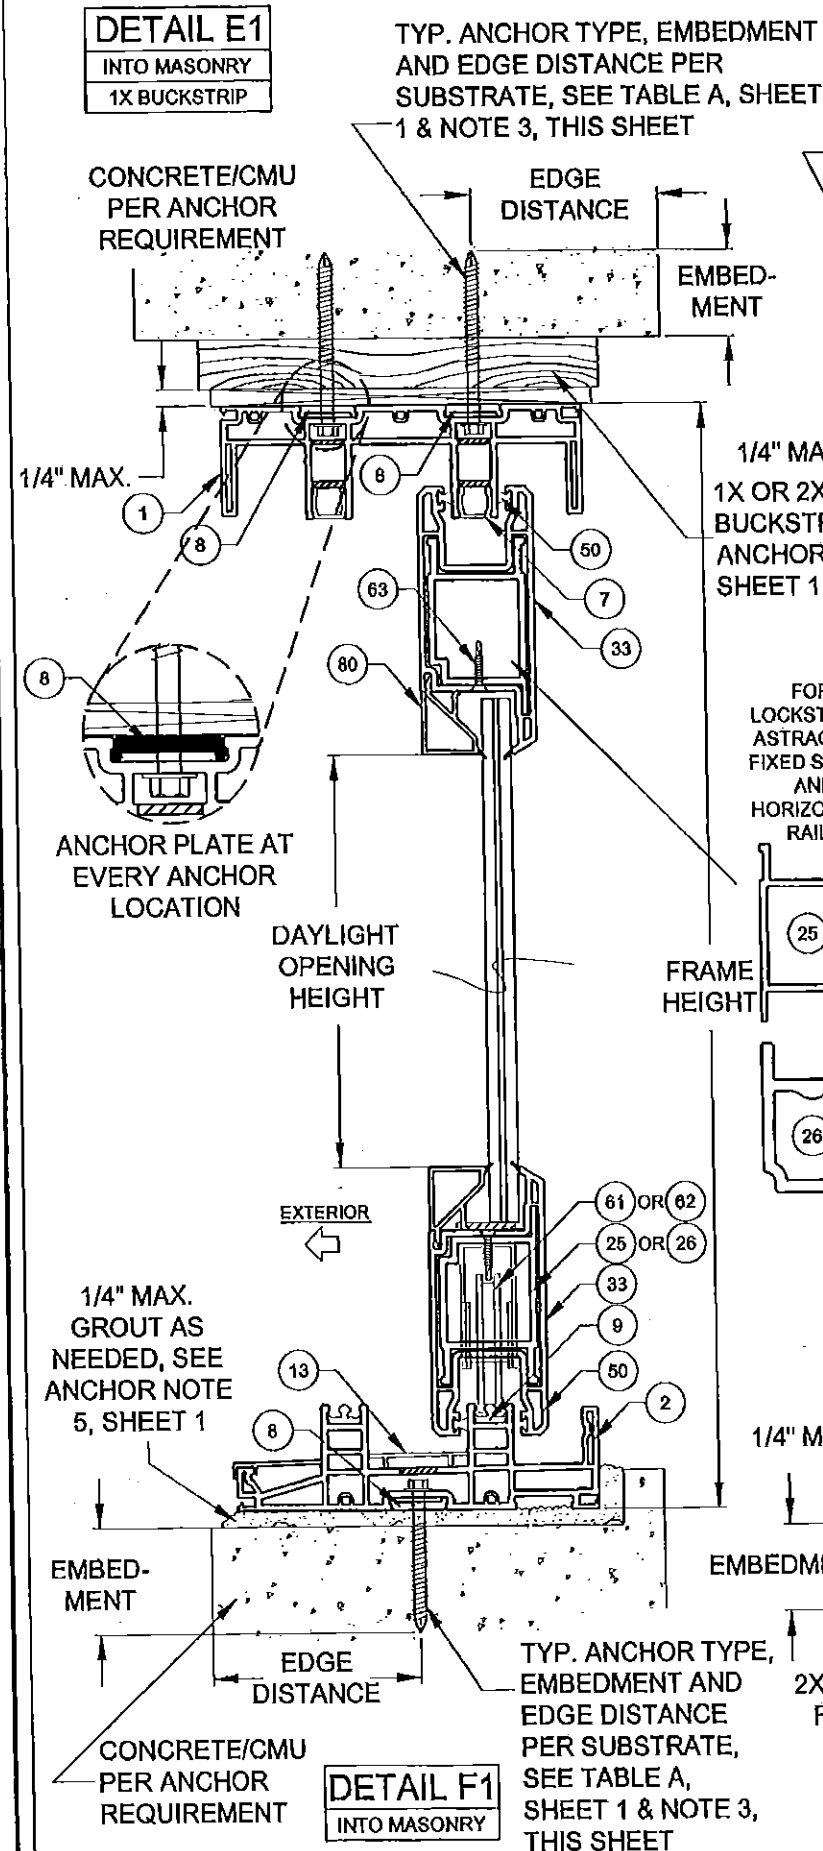


DETAIL E2
INTO WOOD

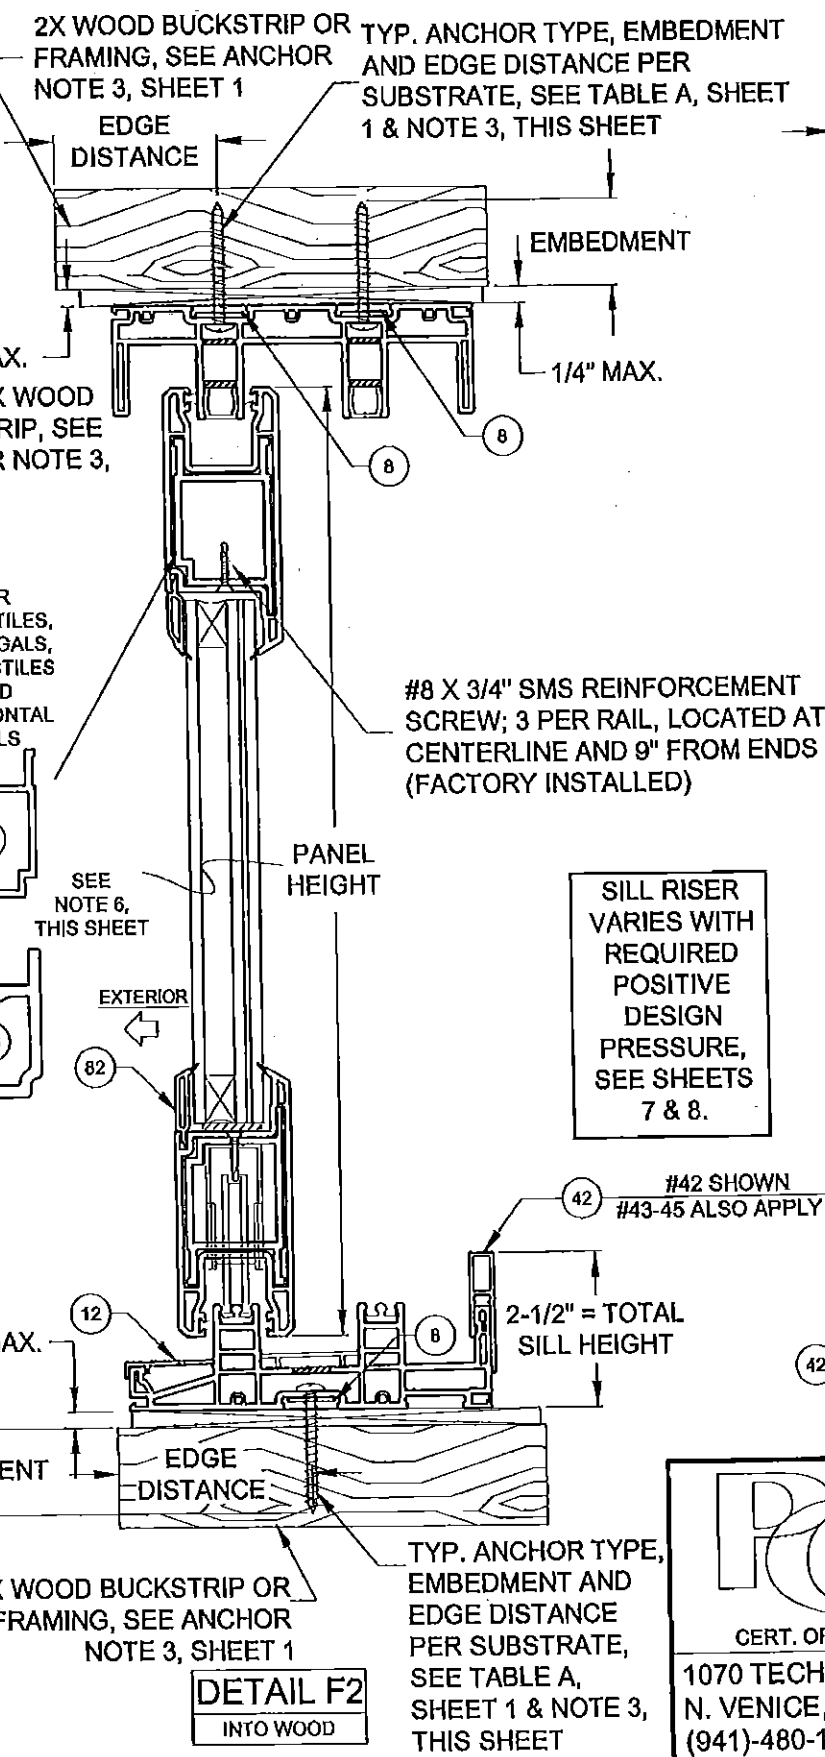

DETAIL E3
INTO MASONRY

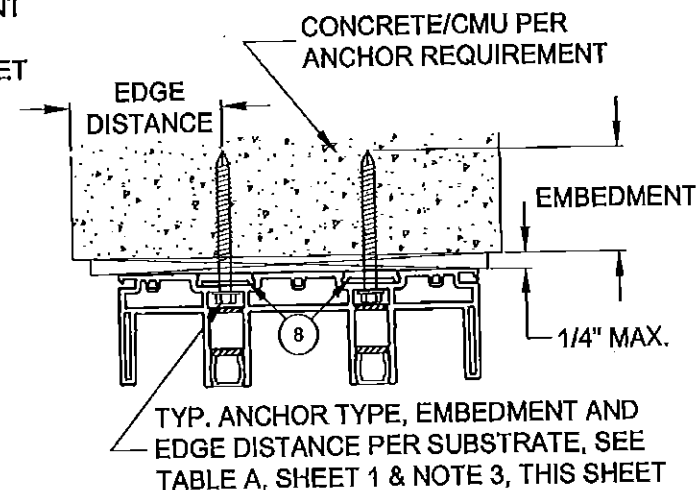

DETAIL E4
INTO METAL

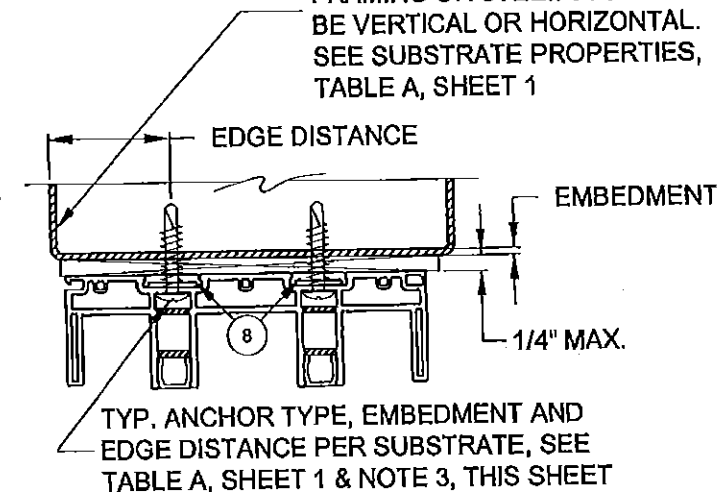


NOTES

- 1) DETAILS APPLY TO 2, 3 AND 4 TRACK CONFIGURATIONS.
- 2) REFER TO ANCHOR NOTES, SHEET 1.
- 3) SEE SHEETS 11 & 12 FOR ANCHOR LOCATION & SPACING, FOR ANCHOR QUANTITIES, SEE TABLES 1 & 2.
- 4) CONTINUOUS ANCHOR PLATE, ITEM #8, IS REQUIRED AT ALL FRAME ANCHOR LOCATIONS.
- 5) SEE SHEET 20 FOR SCREEN DETAILS.
- 6) SEE TABLES 1 & 2 FOR REINFORCEMENT REQUIREMENTS. ALL REINFORCEMENTS ARE APPROXIMATELY THE FULL LENGTH OF THE EXTRUSION. REFER TO TEST REPORTS FOR EXACT DIMENSIONS.

DLO WIDTH = NOM. PANEL WIDTH - 8-9/16"
DLO HEIGHT = DOOR HEIGHT - 11-1/16"
PANEL HEIGHT = DOOR HEIGHT - 2-1/2"


SILL RISER VARIES WITH REQUIRED POSITIVE DESIGN PRESSURE, SEE SHEETS 7 & 8.

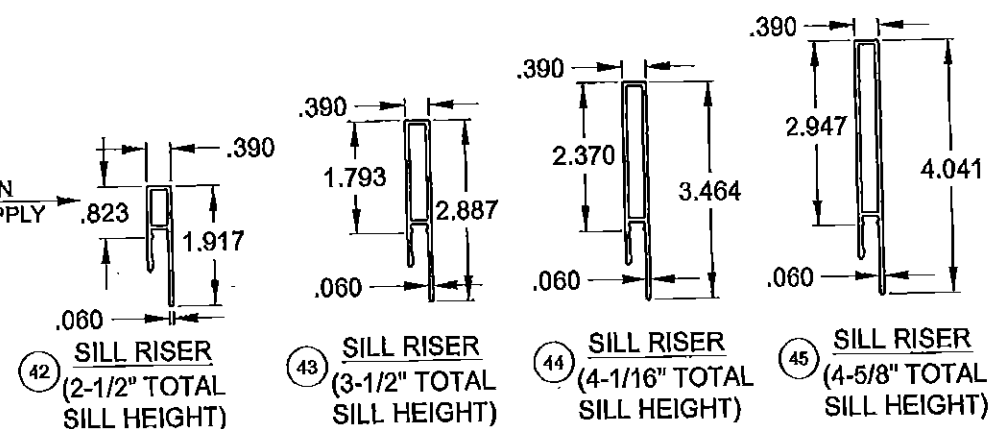

PRODUCT RENEWED
as complying with the Florida Building Code
NOA-No. 15-1210.01





Expiration Date 04/14/2021

By Miami-Dade Product Control

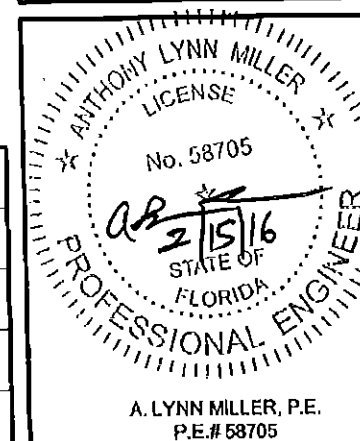


1070 TECHNOLOGY DRIVE
N. VENICE, FL 34275
(941)-480-1600

Series	Rev A	Rev B	Rev C	Rev D	Rev E	Rev F	Rev G	Rev H	Rev I	Rev J	Rev K	Rev L	Rev M	Rev N	Rev O	Rev P	Rev Q	Rev R	Rev S	Rev T	Rev U	Rev V	Rev W	Rev X	Rev Y	Rev Z	Rev AA	Rev AB	Rev AC	Rev AD	Rev AE	Rev AF	Rev AG	Rev AH	Rev AI	Rev AJ	Rev AK	Rev AL	Rev AM	Rev AN	Rev AO	Rev AP	Rev AQ	Rev AR	Rev AS	Rev AT	Rev AU	Rev AV	Rev AW	Rev AX	Rev AY	Rev AZ	Rev BA	Rev BB	Rev BC	Rev BD	Rev BE	Rev BF	Rev BG	Rev BH	Rev BI	Rev BJ	Rev BK	Rev BL	Rev BM	Rev BN	Rev BO	Rev BP	Rev BQ	Rev BR	Rev BS	Rev BT	Rev BU	Rev BV	Rev BW	Rev BX	Rev BY	Rev BZ	Rev CA	Rev CB	Rev CC	Rev CD	Rev CE	Rev CF	Rev CG	Rev CH	Rev CI	Rev CJ	Rev CK	Rev CL	Rev CM	Rev CN	Rev CO	Rev CP	Rev CQ	Rev CR	Rev CS	Rev CT	Rev CU	Rev CV	Rev CW	Rev CX	Rev CY	Rev CZ	Rev DA	Rev DB	Rev DC	Rev DD	Rev DE	Rev DF	Rev DG	Rev DH	Rev DI	Rev DJ	Rev DK	Rev DL	Rev DM	Rev DN	Rev DO	Rev DP	Rev DQ	Rev DR	Rev DS	Rev DT	Rev DU	Rev DV	Rev DW	Rev DX	Rev DY	Rev DZ	Rev EA	Rev EB	Rev EC	Rev ED	Rev EE	Rev EF	Rev EG	Rev EH	Rev EI	Rev EJ	Rev EK	Rev EL	Rev EM	Rev EN	Rev EO	Rev EP	Rev EQ	Rev ER	Rev ES	Rev ET	Rev EU	Rev EV	Rev EW	Rev EX	Rev EY	Rev EZ	Rev FA	Rev FB	Rev FC	Rev FD	Rev FE	Rev FF	Rev FG	Rev FH	Rev FI	Rev FJ	Rev FK	Rev FL	Rev FM	Rev FN	Rev FO	Rev FP	Rev FQ	Rev FR	Rev FS	Rev FT	Rev FU	Rev FV	Rev FW	Rev FX	Rev FY	Rev FZ	Rev GA	Rev GB	Rev GC	Rev GD	Rev GE	Rev GF	Rev GG	Rev GH	Rev GI	Rev GJ	Rev GK	Rev GL	Rev GM	Rev GN	Rev GO	Rev GP	Rev GQ	Rev GR	Rev GS	Rev GT	Rev GU	Rev GV	Rev GW	Rev GX	Rev GY	Rev GZ	Rev HA	Rev HB	Rev HC	Rev HD	Rev HE	Rev HF	Rev HG	Rev HH	Rev HI	Rev HJ	Rev HK	Rev HL	Rev HM	Rev HN	Rev HO	Rev HP	Rev HQ	Rev HR	Rev HS	Rev HT	Rev HU	Rev HV	Rev HW	Rev HX	Rev HY	Rev HZ	Rev IA	Rev IB	Rev IC	Rev ID	Rev IE	Rev IF	Rev IG	Rev IH	Rev II	Rev IJ	Rev IK	Rev IL	Rev IM	Rev IN	Rev IO	Rev IP	Rev IQ	Rev IR	Rev IS	Rev IT	Rev IU	Rev IV	Rev IW	Rev IX	Rev IY	Rev IZ	Rev JA	Rev JB	Rev JC	Rev JD	Rev JE	Rev JF	Rev JG	Rev JH	Rev JI	Rev JJ	Rev JK	Rev JL	Rev JM	Rev JN	Rev JO	Rev JP	Rev JQ	Rev JR	Rev JS	Rev JT	Rev JU	Rev JV	Rev JW	Rev JX	Rev JY	Rev JZ	Rev KA	Rev KB	Rev KC	Rev KD	Rev KE	Rev KF	Rev KG	Rev KH	Rev KI	Rev KJ	Rev KK	Rev KL	Rev KM	Rev KN	Rev KO	Rev KP	Rev KQ	Rev KR	Rev KS	Rev KT	Rev KU	Rev KV	Rev KW	Rev KX	Rev KY	Rev KZ	Rev LA	Rev LB	Rev LC	Rev LD	Rev LE	Rev LF	Rev LG	Rev LH	Rev LI	Rev LJ	Rev LK	Rev LL	Rev LM	Rev LN	Rev LO	Rev LP	Rev LQ	Rev LR	Rev LS	Rev LT	Rev LU	Rev LV	Rev LW	Rev LX	Rev LY	Rev LZ	Rev MA	Rev MB	Rev MC	Rev MD	Rev ME	Rev MF	Rev MG	Rev MH	Rev MI	Rev MJ	Rev MK	Rev ML	Rev MN	Rev MO	Rev MP	Rev MQ	Rev MR	Rev MS	Rev MT	Rev MU	Rev MV	Rev MW	Rev MX	Rev MY	Rev MZ	Rev NA	Rev NB	Rev NC	Rev ND	Rev NE	Rev NF	Rev NG	Rev NH	Rev NI	Rev NJ	Rev NK	Rev NL	Rev NM	Rev NN	Rev NO	Rev NP	Rev NQ	Rev NR	Rev NS	Rev NT	Rev NU	Rev NV	Rev NW	Rev NX	Rev NY	Rev NZ	Rev OA	Rev OB	Rev OC	Rev OD	Rev OE	Rev OF	Rev OG	Rev OH	Rev OI	Rev OJ	Rev OK	Rev OL	Rev OM	Rev ON	Rev OO	Rev OP	Rev OQ	Rev OR	Rev OS	Rev OT	Rev OU	Rev OV	Rev OW	Rev OX	Rev OY	Rev OZ	Rev PA	Rev PB	Rev PC	Rev PD	Rev PE	Rev PF	Rev PG	Rev PH	Rev PI	Rev PJ	Rev PK	Rev PL	Rev PM	Rev PN	Rev PO	Rev PP	Rev PQ	Rev PR	Rev PS	Rev PT	Rev PU	Rev PV	Rev PW	Rev PX	Rev PY	Rev PZ	Rev QA	Rev QB	Rev QC	Rev QD	Rev QE	Rev QF	Rev QG	Rev QH	Rev QI	Rev QJ	Rev QK	Rev QL	Rev QM	Rev QN	Rev QO	Rev QP	Rev QQ	Rev QR	Rev QS	Rev QT	Rev QU	Rev QV	Rev QW	Rev QX	Rev QY	Rev QZ	Rev RA	Rev RB	Rev RC	Rev RD	Rev RE	Rev RF	Rev RG	Rev RH	Rev RI	Rev RJ	Rev RK	Rev RL	Rev RM	Rev RN	Rev RO	Rev RP	Rev RQ	Rev RR	Rev RS	Rev RT	Rev RU	Rev RV	Rev RW	Rev RX	Rev RY	Rev RZ	Rev SA	Rev SB	Rev SC	Rev SD	Rev SE	Rev SF	Rev SG	Rev SH	Rev SI	Rev SJ	Rev SK	Rev SL	Rev SM	Rev SN	Rev SO	Rev SP	Rev SQ	Rev SR	Rev SS	Rev ST	Rev SU	Rev SV	Rev SW	Rev SX	Rev SY	Rev SZ	Rev TA	Rev TB	Rev TC	Rev TD	Rev TE	Rev TF	Rev TG	Rev TH	Rev TI	Rev TJ	Rev TK	Rev TL	Rev TM	Rev TN	Rev TO	Rev TP	Rev TQ	Rev TR	Rev TS	Rev TT	Rev TU	Rev TV	Rev TW	Rev TX	Rev TY	Rev TZ	Rev UA	Rev UB	Rev UC	Rev UD	Rev UE	Rev UF	Rev UG	Rev UH	Rev UI	Rev UJ	Rev UK	Rev UL	Rev UM	Rev UN	Rev UO	Rev UP	Rev UQ	Rev UR	Rev US	Rev UT	Rev UU	Rev UV	Rev UW	Rev UX	Rev UY	Rev UZ	Rev VA	Rev VB	Rev VC	Rev VD	Rev VE	Rev VF	Rev VG	Rev VH	Rev VI	Rev VJ	Rev VK	Rev VL	Rev VM	Rev VN	Rev VO	Rev VP	Rev VQ	Rev VR	Rev VS	Rev VT	Rev VU	Rev VV	Rev VW	Rev VX	Rev VY	Rev VZ	Rev WA	Rev WB	Rev WC	Rev WD	Rev WE	Rev WF	Rev WG	Rev WH	Rev WI	Rev WJ	Rev WK	Rev WL	Rev WM	Rev WN	Rev WO	Rev WP	Rev WQ	Rev WR	Rev WS	Rev WT	Rev WU	Rev WV	Rev WW	Rev WX	Rev WY	Rev WZ	Rev XA	Rev XB	Rev XC	Rev XD	Rev XE	Rev XF	Rev XG	Rev XH	Rev XI	Rev XJ	Rev XK	Rev XL	Rev XM	Rev XN	Rev XO	Rev XP	Rev XQ	Rev XR	Rev XS	Rev XT	Rev XU	Rev XV	Rev XW	Rev XX	Rev XY	Rev XZ	Rev YA	Rev YB	Rev YC	Rev YD	Rev YE	Rev YF	Rev YG	Rev YH	Rev YI	Rev YJ	Rev YK	Rev YL	Rev YM	Rev YN	Rev YO	Rev YP	Rev YQ	Rev YR	Rev YS	Rev YT	Rev YU	Rev YV	Rev YW	Rev YX	Rev YY	Rev YZ	Rev ZA	Rev ZB	Rev ZC	Rev ZD	Rev ZE	Rev ZF	Rev ZG	Rev ZH	Rev ZI	Rev ZJ	Rev ZK	Rev ZL	Rev ZM	Rev ZN	Rev ZO	Rev ZP	Rev ZQ	Rev ZR	Rev ZS	Rev ZT	Rev ZU	Rev ZV	Rev ZW	Rev ZX	Rev ZY	Rev ZZ
SGD-5570	Scale	NTS	Sheet	4 OF 21	DWG No.	MD-5570.0	Rev. No.	
Title				VINYL SLIDING GLASS DOOR NOA (LM)				Date		10/05/15	
Dec.				INSTALLATION, VERTICAL X-SECT.				Drawn By		J ROSOWSKI	
Rev A								Rev A		Date	
Rev B								Rev B		Date	

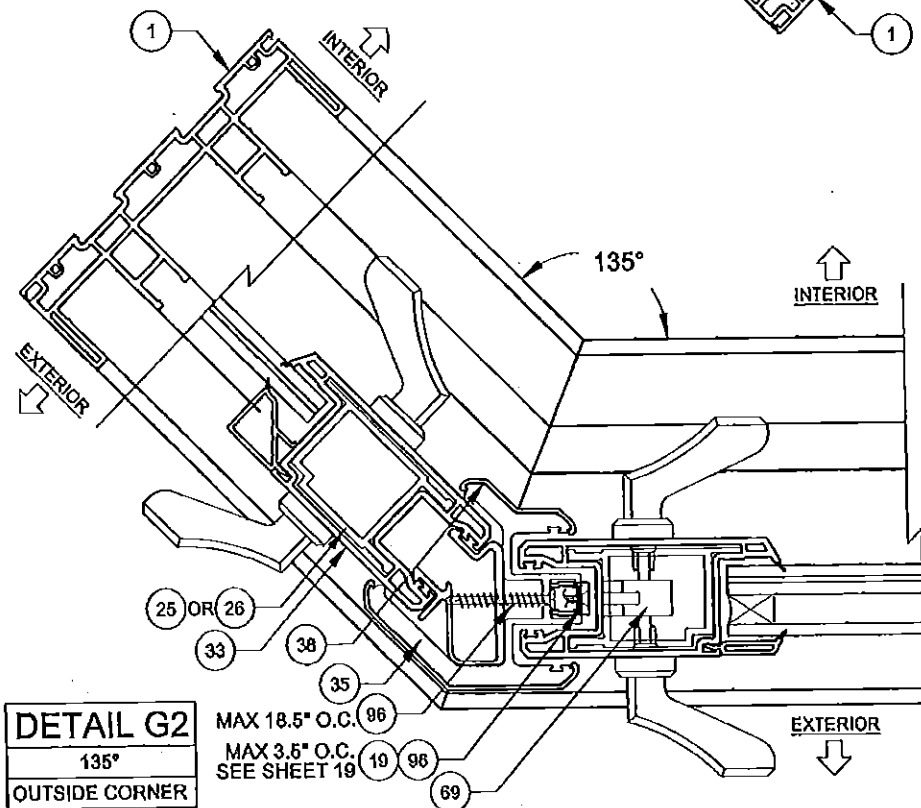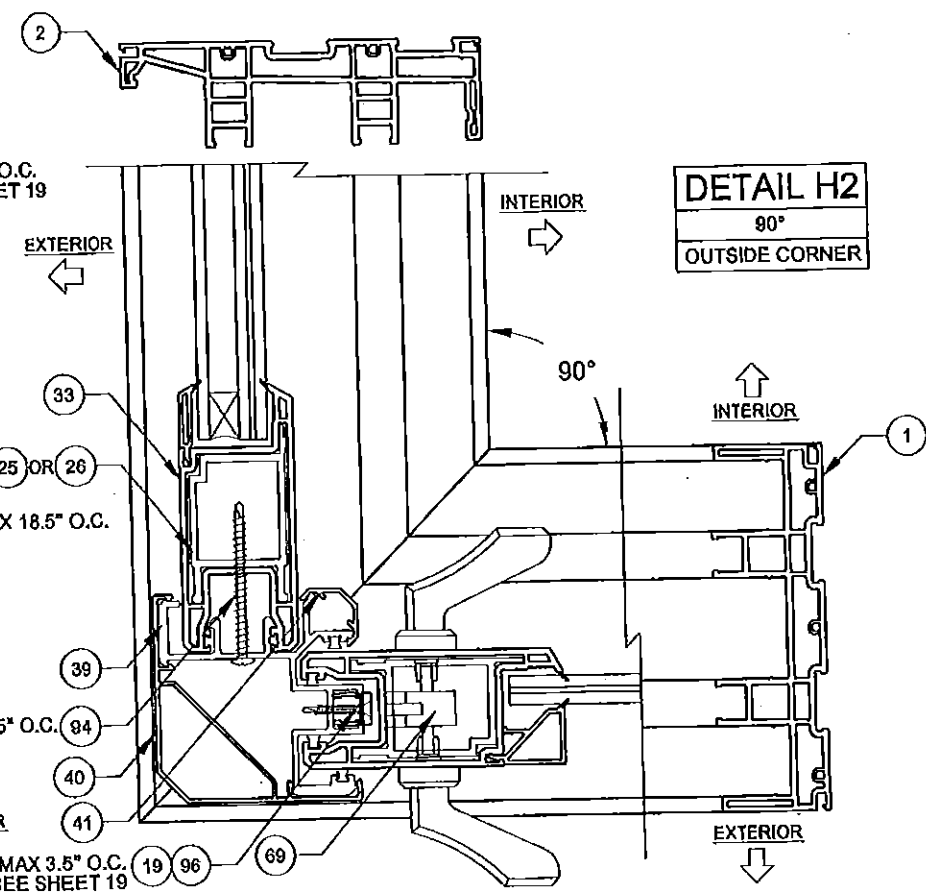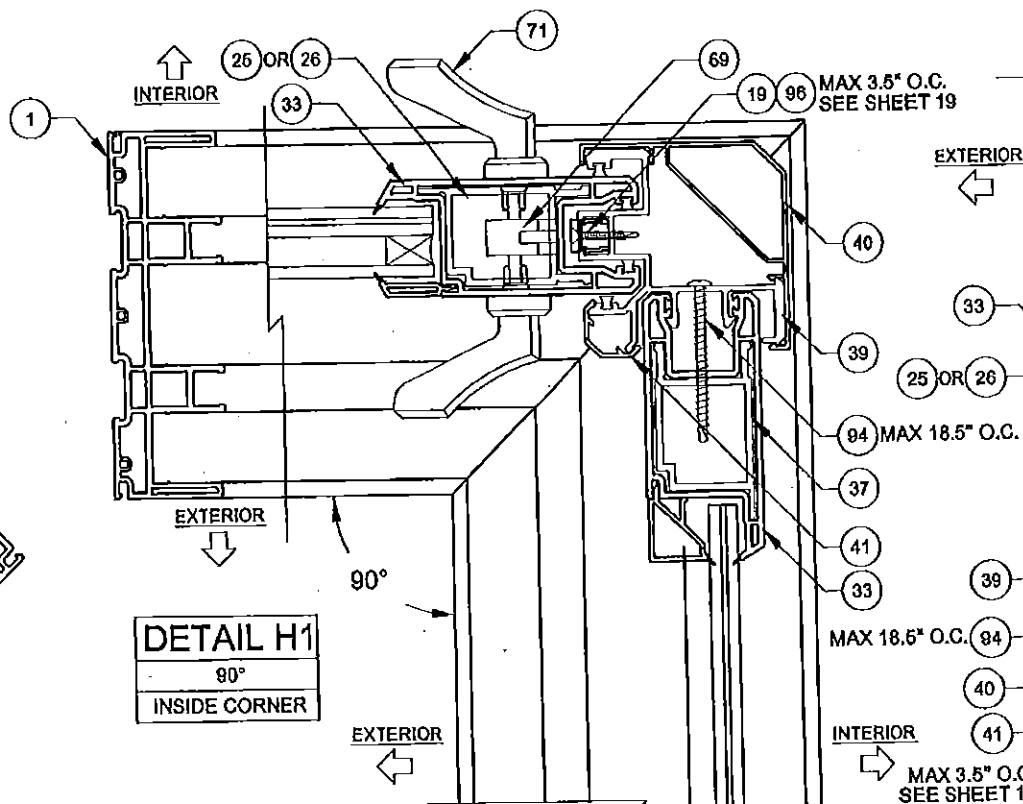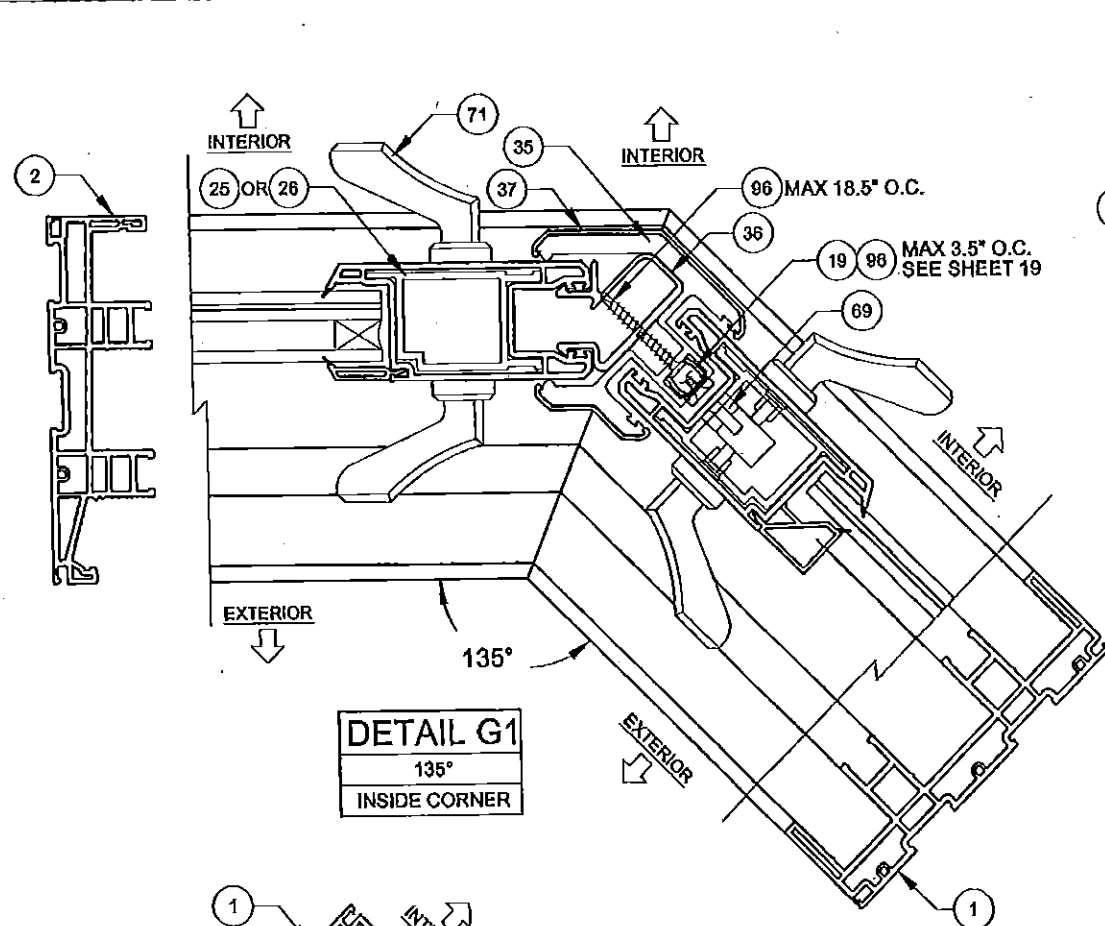


NOTES

- 1) DETAILS APPLY TO 2, 3 AND 4 TRACK CONFIGURATIONS.
- 2) SEE SHEETS 14 & 15 FOR ANCHOR LOCATION & SPACING, FOR ANCHOR QUANTITIES, SEE TABLES 1 & 2.
- 3) CORNER ASTRAGAL MAY BE EITHER TO THE INTERIOR OR EXTERIOR, DEPENDING ON CONFIGURATION.

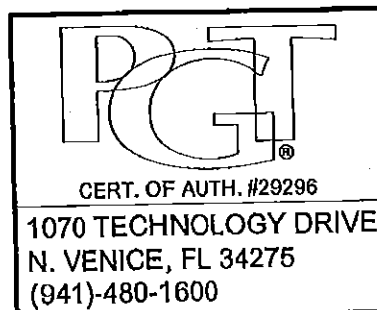

Series	SGD-5570	Scale	NTS	Sheet	5 OF 21	DWG No.	MD-5570.0	Rev. No.	
Title	VINYL SLIDING GLASS DOOR NOA (LM)								Date
Desc.	CORNER ASTRAGAL HORIZ. X-SECT.								10/05/15
Rev A	J ROSOWSKI								
Rev B									

PRODUCT RENEWED
as complying with the Florida
Building Code
NOA-No. **15-1210.01**
Expiration Date **04/14/2021**
By *[Signature]*
Miami-Dade Product Control

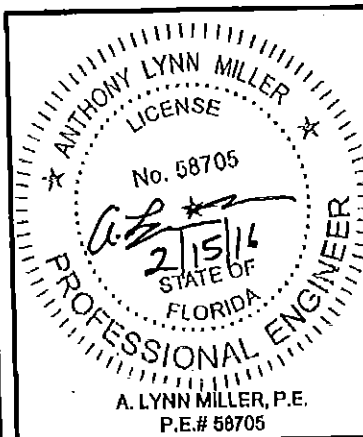

Use this table for: Glass Types 1, 3 or 5 Astragal Reinforcement #29 Lockstille Reinforcement #25 or #26 Std. Interlock Reinforcement #27				Door Unit Height											
				80"				84"				96"			
				68-15/16" DLO Height				72-15/16" DLO Height				84-15/16" DLO Height			
				Anchor Group				Anchor Group				Anchor Group			
				A	B	C	D	A	B	C	D	A	B	C	D
Nominal Panel Width	24"	19-1/8" DLO Width	Design Pressure	+60 / -60 psf				+60 / -60 psf				+60 / -60 psf			
			Head/Sill	C3+1	C3+1	C3+1	C3+1	C3+1	C3+1	C3+1	C3+1	C3+1	C3+1	C3+1	C3+1
			Jamb	5	5	5	5	5	5	5	5	5	5	5	5
			P-hook	7	7	7	7	7	7	7	7	8	8	8	8
	30"	25-1/8" DLO Width	Design Pressure	+60 / -60 psf				+60 / -60 psf				+60 / -60 psf			
			Head/Sill	C3+1	C3+1	C3+1	C3+1	C3+1	C3+1	C3+1	C3+1	C3+1	C3+1	C3+1	C3+1
			Jamb	5	5	5	5	5	5	5	5	5	5	5	5
			P-hook	7	7	7	7	7	7	7	7	8	8	8	8
	36"	31-1/8" DLO Width	Design Pressure	+60 / -60 psf				+60 / -60 psf				+60 / -60 psf			
			Head/Sill	C3+1	C3+1	C3+1	C3+1	C3+1	C3+1	C3+1	C3+1	C3+1	C3+1	C3+1	C3+1
			Jamb	5	5	5	5	5	5	5	5	5	5	5	5
			P-hook	7	7	7	7	7	7	7	7	8	8	8	8
	42"	37-1/8" DLO Width	Design Pressure	+60 / -60 psf				+60 / -60 psf				+60 / -60 psf			
			Head/Sill	C3+1	C3+1	C3+1	C3+1	C3+1	C3+1	C3+1	C3+1	C3+1	C3+1	C3+1	C3+1
			Jamb	5	5	5	5	5	5	5	5	5	5	5	5
			P-hook	7	7	7	7	7	7	7	7	8	8	8	8
	48"	43-1/8" DLO Width	Design Pressure	+60 / -60 psf				+60 / -60 psf				+60 / -60 psf			
			Head/Sill	C3+2	C3+1	C3+1	C3+1	C3+2	C3+1	C3+1	C3+1	C5+2	C3+1	C3+1	C3+1
			Jamb	5	5	5	5	5	5	5	5	5	5	6	5
			P-hook	7	7	7	7	7	7	7	7	8	8	8	8

ANCHORAGE TYPE PER SUBSTRATE REQUIRED TO ACHIEVE THE DESIGN PRESSURE, USING THE ANCHOR QUANTITIES LISTED BELOW. SEE TABLE A, SHEET 1 FOR COMPLETE ANCHOR LIMITATIONS.

THE MAXIMUM DP AT THESE ANCHOR QUANTITIES. ADDITIONALLY, THE MAXIMUM POSITIVE DP DUE TO THE SILL HEIGHT MUST ALSO BE CONSIDERED, SEE TABLE B1, THIS SHEET.

OF ANCHORS THROUGH THE HEAD & SILL. (EX: FOR C3+1, 3 ANCHORS CLUSTERED AT PANEL MEETING POINT AND 1 ANCHOR REQUIRED AT MIDSPAN OF PANEL).

— TOTAL # OF ANCHORS THROUGH THE JAMB.

THE # OF ANCHORS REQUIRED THROUGH THE P-HOOK,
PERPENDICULAR TO THE GLASS.

Water-Limited (+) Design Pressure		
SIII Riser	Nom. SIII Height	Max. (+) DP Allowed
None	1-11/16"	See Note 2
42	2-1/2"	+38.7 psf
43	3-1/2"	+60.0 psf
44	4-1/16"	+60.0 psf
45	4-5/8"	+60.0 psf

OH LENGTH	DOOR ASSEMBLY INSTALLED WHERE OVERHANG (OH) EQUAL TO OR GR THE OVERHANG EXEMPTED FROM INFILTRATION RE
OH HEIGHT	

**DOOR ASSEMBLIES
INSTALLED WHERE THE
OVERHANG (OH) LENGTH IS
EQUAL TO OR GREATER THAN
THE OVERHANG HEIGHT IS
EXEMPTED FROM WATER
INFILTRATION RESISTANCE.**

PRODUCT RENEWED
as complying with the Florida
Building Code
NOA-No. **15-1210.01**


Expiration Date 04/14/2021

By [Signature]
Miami-Dade Product Control

- 1) IF WATER INFILTRATION RESISTANCE IS REQUIRED, THE LESSER VALUES OF EITHER TABLE 1 AND TABLE B1 DETERMINES THE WATER LIMITED (+) DP.
- 2) IF WATER INFILTRATION RESISTANCE IS NOT REQUIRED OR OVERHANG IS PER FIG 1, A SILL RISER IS NOT REQUIRED. IF SO, +DP'S SHOWN IN TABLE 1 MAY BE USED.
- 3) SEE SILL RISER TYPES ON SHEET 4.
- 4) SHEET APPLIES TO 2, 3 AND 4 TRACK CONFIGURATIONS.
- 5) REFER TO ANCHOR NOTES, SHEET 1.
- 6) SEE SHEETS 11-16 FOR ANCHOR LOCATION & SPACING



111	Series	Rev B	Rev A	Desc.	Title	Date
	SGD-5570			DP & ANCHOR QUANTITY TABLE	VINYL SLIDING GLASS DOOR NOA (LM)	10/05/1
	Scale	NTS	Sheet	7 OF 21	DWG No.	MD-5570.0
					Rev. No.	
					Drawn By	J ROSOWSKI
					Rev A Date	
					Rev B Date	

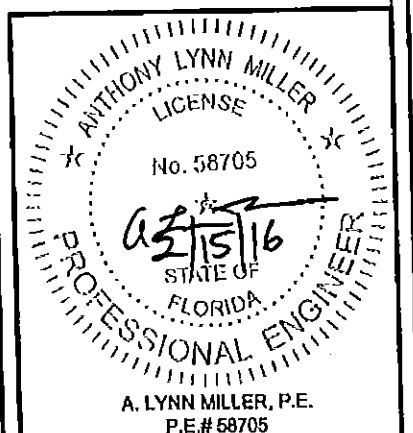

Design Pressure (DP) and Anchor Quantities Required,
(for all approved configurations on Sheet 2)

ANCHORAGE TYPE PER SUBSTRATE REQUIRED TO ACHIEVE THE DESIGN PRESSURE, USING THE ANCHOR QUANTITIES LISTED BELOW. SEE TABLE A, SHEET 1 FOR COMPLETE ANCHOR LIMITATIONS.

THE MAXIMUM DP AT THESE ANCHOR QUANTITIES. ADDITIONALLY, THE MAXIMUM POSITIVE DP DUE TO THE SILL HEIGHT MUST ALSO BE CONSIDERED, SEE TABLE B2, THIS SHEET.

OF ANCHORS THROUGH THE HEAD & SILL. (EX: FOR C3+1, 3 ANCHORS CLUSTERED AT PANEL MEETING POINT AND 1 ANCHOR REQUIRED AT MIDSPAN OF PANEL).

— TOTAL # OF ANCHORS THROUGH THE JAMB.

THE # OF ANCHORS REQUIRED THROUGH THE P-HOOK,
PERPENDICULAR TO THE GLASS.

OH LENGTH

OH HEIGHT

DOOR ASSEMBLIES
INSTALLED WHERE THE
OVERHANG (OH) LENGTH IS
EQUAL TO OR GREATER THAN
THE OVERHANG HEIGHT IS
EXEMPTED FROM WATER
INFILTRATION RESISTANCE.

Sill Riser	Nom. Sill Height	Max. (+) DP Allowed
None	1-11/16"	See Note 2
42	2-1/2"	+38.7 psf
43	3-1/2"	+60.0 psf
44	4-1/16"	+80.0 psf
45	4-5/8"	+100.0 psf

PRODUCT RENEWED
as complying with the Florida
Building Code
NOA-No. **15-1210.01**

Expiration Date 04/14/2021


By 
Miami-Dade Product Control

- 1) IF WATER INFILTRATION RESISTANCE IS REQUIRED, THE LESSER VALUES OF EITHER TABLE 2 AND TABLE B2 DETERMINES THE WATER LIMITED (+) DP.
- 2) IF WATER INFILTRATION RESISTANCE IS NOT REQUIRED OR OVERHANG IS PER FIG 1, A SILL RISER IS NOT REQUIRED. IF SO, +DP'S SHOWN IN TABLE 2 MAY BE USED.
- 3) SEE SILL RISER TYPES ON SHEET 4.
- 4) SHEET APPLIES TO 2, 3 AND 4 TRACK CONFIGURATIONS.
- 5) REFER TO ANCHOR NOTES, SHEET 1.
- 6) SEE SHEETS 11-16 FOR ANCHOR LOCATION & SPACING




Title	VINYL SLIDING GLASS DOOR NOA (LM)	Date	10/05/1
Desc.	DP & ANCHOR QUANTITY TABLE	Drawn By	J ROSOWSKI
Rev A		Rev A Date	
Rev B		Rev B Date	
Series	SGD-5570	Scale	NTS
Sheet	8 OF 21	DWG No.	MD-5570.0
		Rev. No.	

DLO WIDTH = NOM. PANEL WIDTH - 8-9/16"
DLO HEIGHT = DOOR HEIGHT - 11-1/16"
PANEL HEIGHT = DOOR HEIGHT - 2-1/2"

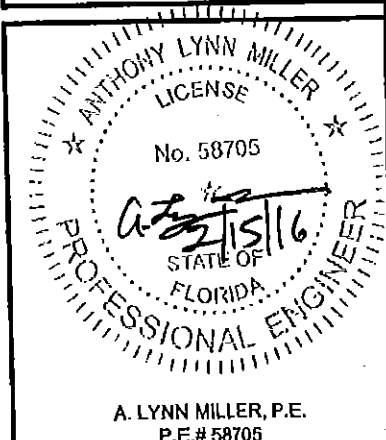


EXAMPLE:


3-PANEL, 3 TRACK, STRAIGHT CONFIGURATION - PXXX,
INTERIOR MOUNT POCKET, 48" X 84" NOM. PANELS,
LAMINATED, IG GLAZING, ANCHOR GROUP A IN WOOD SUBSTRATE,
PROJECT DESIGN PRESSURE REQUIRED: +48.2/-58.6 PSF

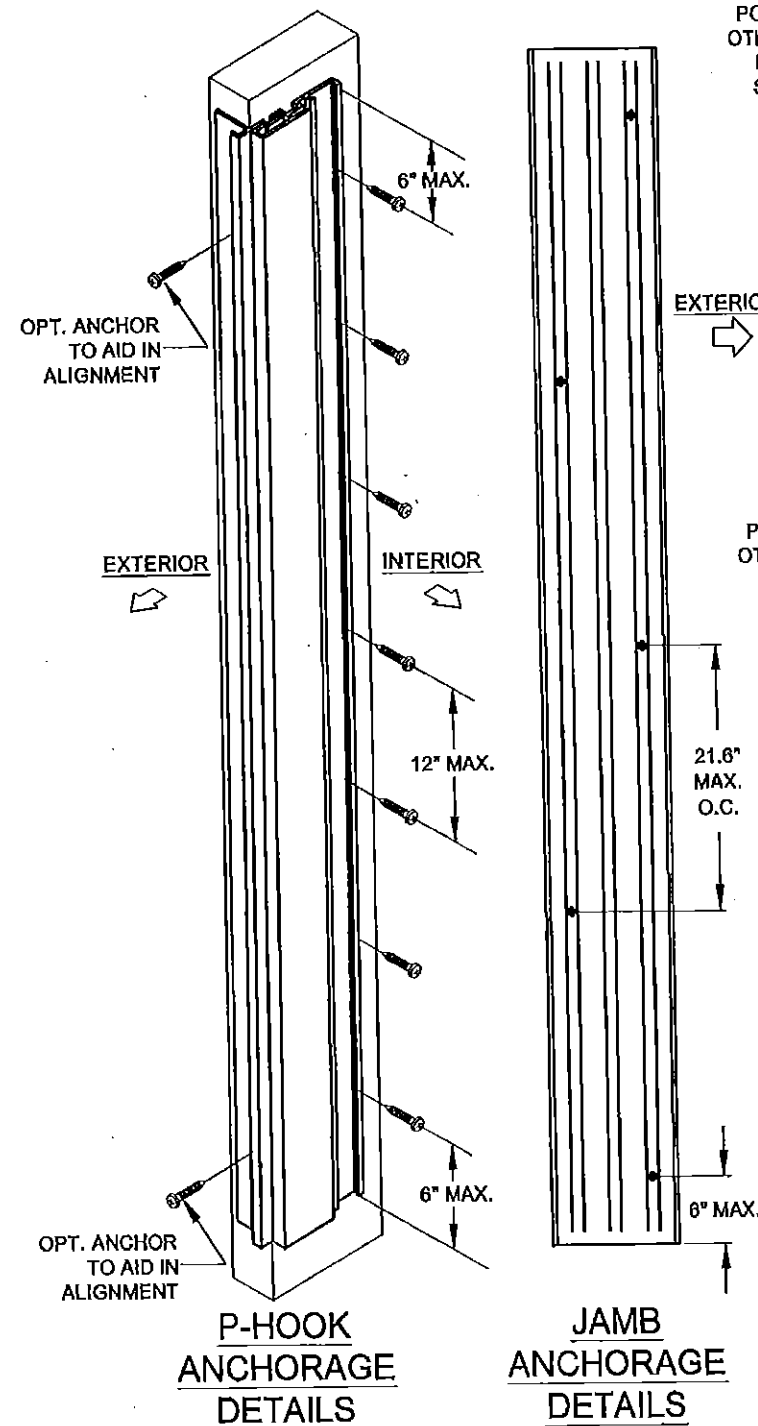

FOR PRODUCT REFERENCES, ALSO SEE:
A) SHEET 2 FOR ALLOWABLE CONFIGURATIONS AND EXACT LOCATIONS OF CROSS-SECTION DRAWINGS.
B) SHEET 10 FOR SPECIFIC GLAZING TYPES.
C) SHEET 17 FOR ALLOWABLE PANEL TYPES AND CALL NAMES.
D) SHEETS 4 & 18 FOR EXTRUSION CROSS-SECTION DRAWINGS.
E) SHEET 19 FOR INSTALLATION OF ADDITIONAL ACCESSORIES.
F) SHEET 21 FOR A BILL OF MATERIALS.

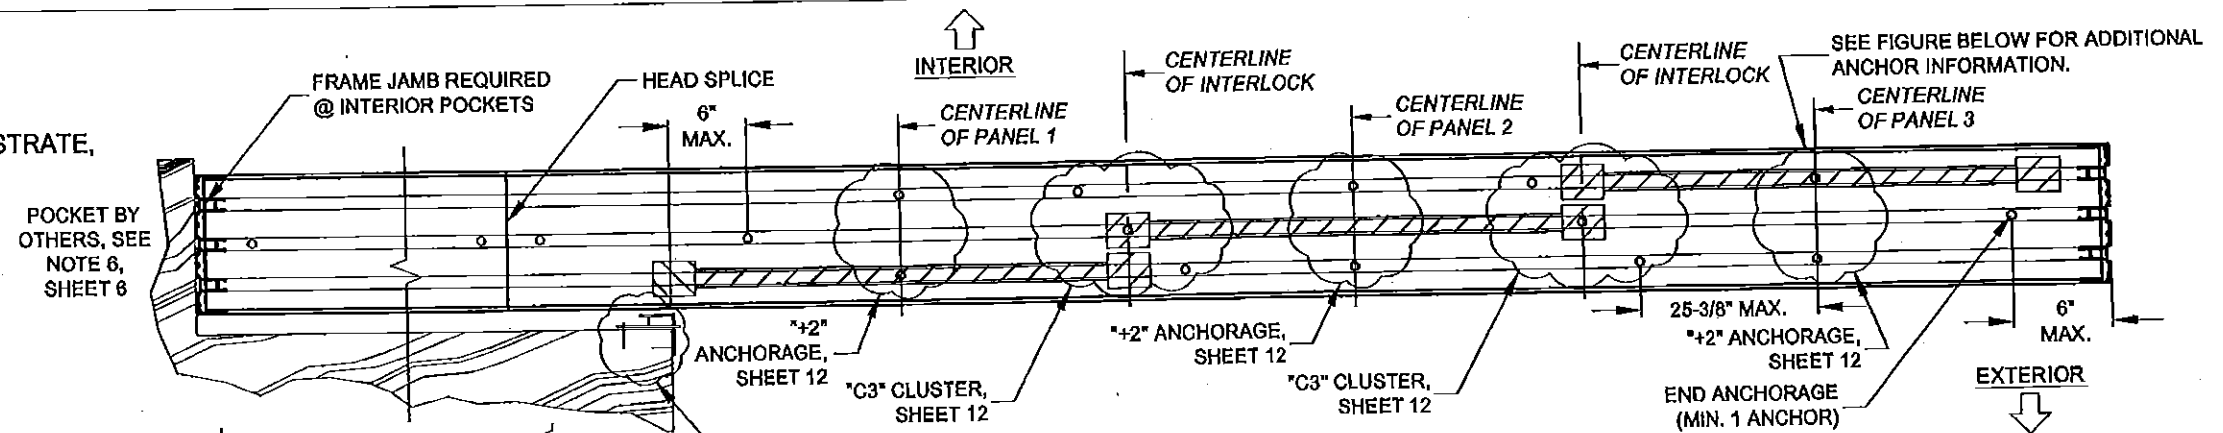

**HEAD ANCHORAGE DETAILS
PXXX (3-TRACK)**

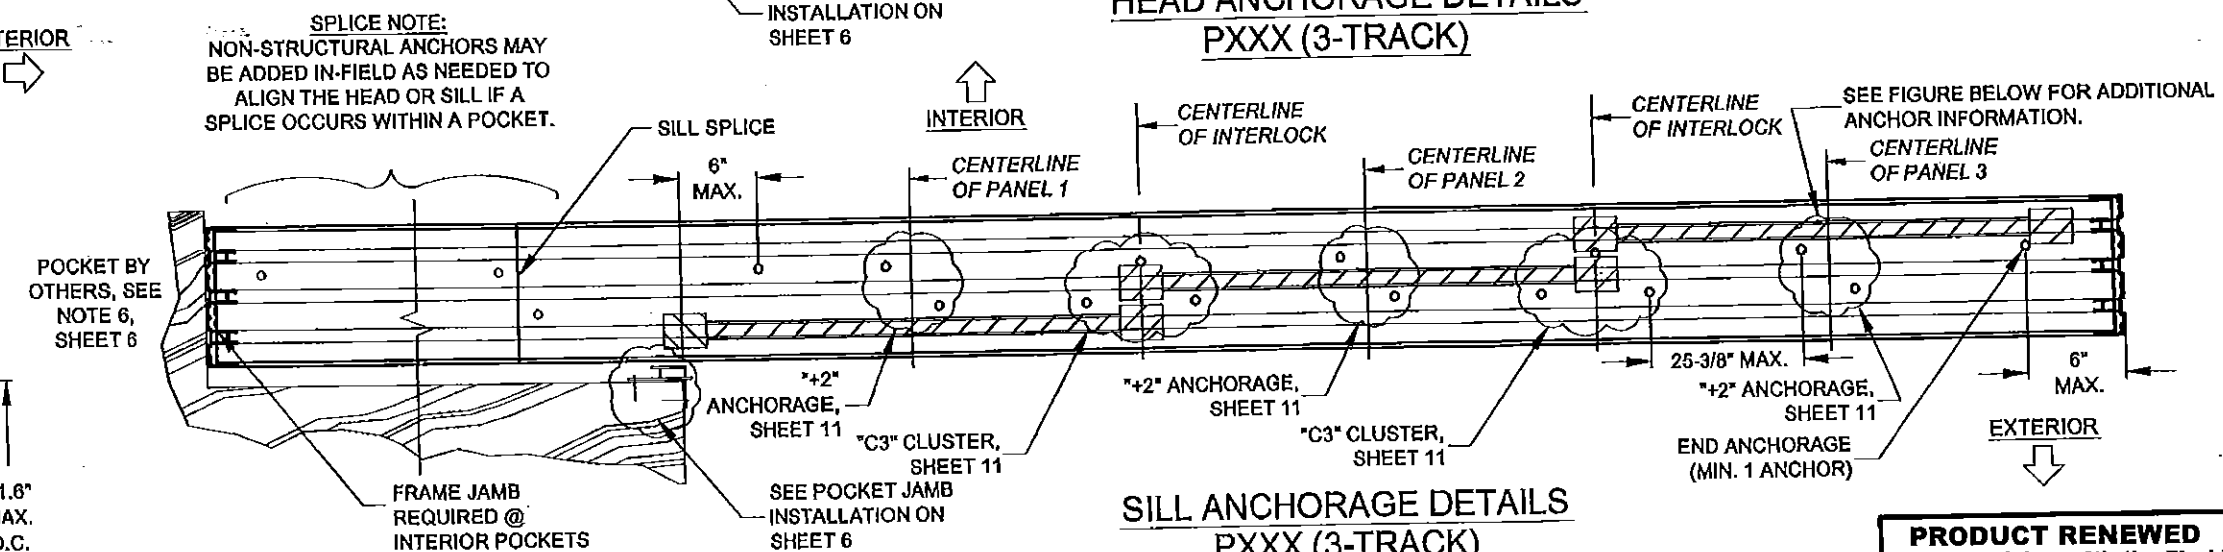

**SILL ANCHORAGE DETAILS
PXXX (3-TRACK)**

1) KNOWING THE PRODUCT'S REQUIREMENTS, SCAN THROUGH TABLES 1 & 2 FOR A DESIGN PRESSURE THAT MEETS OR EXCEEDS THE REQUIREMENT OF +48.2/-58.6 AT A NOM. PANEL SIZE OF 48" X 84". FROM TABLE 1, SHEET 7, THE DESIGN PRESSURE IS +60/-60 WHICH EXCEEDS THE PROJECT DESIGN PRESSURE REQUIREMENTS.


FOR WOOD INSTALLATION USING ANY ANCHOR IN GROUP A (SEE TABLE A), TABLE 1 SHOWS ANCHOR REQUIREMENTS OF:

Head/Sill	C3+2
Jamb	5
P-hook	7

2) ANCHOR LOCATION DETAILS, CAN BE FOUND ON:
HEAD (CLUSTER ANCHORS): SHEET 12 FOR THE "C3" CLUSTER ANCHORS AT THE INTERLOCK/ASTRAGAL.
HEAD (INTERMEDIATE ANCHORS): SHEET 12 FOR THE "+2" ANCHORS AT THE MIDSPAN OF EACH PANEL.
SILL (CLUSTER ANCHORS): SHEET 11 FOR THE "C3" CLUSTER ANCHORS AT THE INTERLOCK/ASTRAGAL.
SILL (INTERMEDIATE ANCHORS): SHEET 11 FOR THE "+2" ANCHORS AT THE MIDSPAN OF EACH PANEL.
JAMB: 5 ANCHORS, SHEET 13 FOR GEN. LAYOUT.
P-HOOK: 7 ANCHORS, SHEET 13 FOR GENERAL LAYOUT.

3) INSTALLATION DETAILS INTO WOOD CAN BE FOUND ON:
HEAD & SILL: SHEET 4
JAMB: SHEET 3
P-HOOK: SHEET 6

END PANEL ANCHOR EXCEPTION:

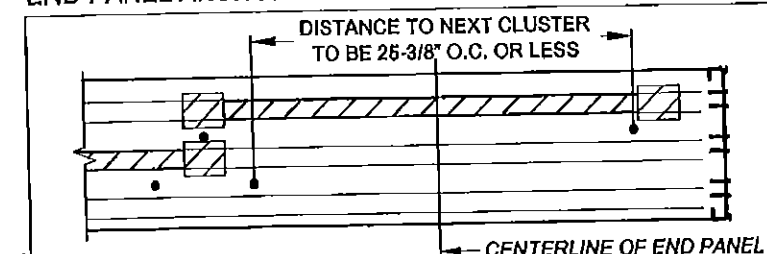


FOR SILL (SHOWN) AND HEAD, ANCHORS AT THE MIDPOINT OF END PANELS ARE ONLY REQUIRED IF THE O.C. DISTANCE TO THE NEXT ANCHOR CLUSTER IS OVER 25-3/8", OTHERWISE ANCHORS ARE NOT REQUIRED AS PER THE FIGURE ABOVE:


PRODUCT RENEWED
as complying with the Florida
Building Code
NOA-No. **15-1210.01**




Expiration Date **04/14/2021**

By *[Signature]*
Miami-Dade Product Control

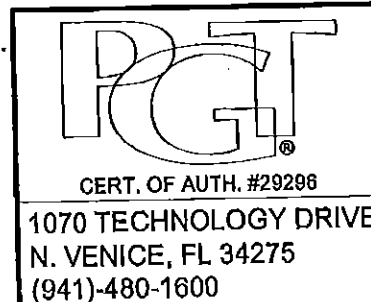

Series	SGD-5570	Scale	NTS	Sheet	9 OF 21	DWG No.	MD-5570.0	Rev. No.	
Title	VINYL SLIDING GLASS DOOR NOA (LM)								Date
Desc.	STRAIGHT DOOR EXAMPLE								
Drawn By	J ROSOWSKI								
Rev A									
Rev B									





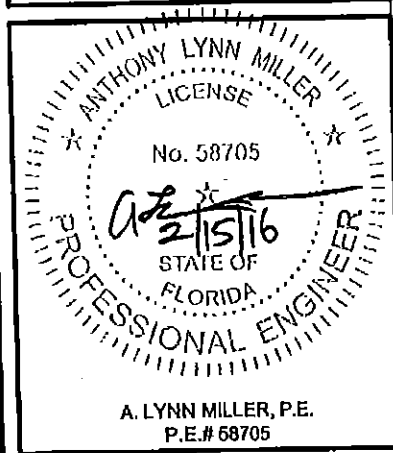


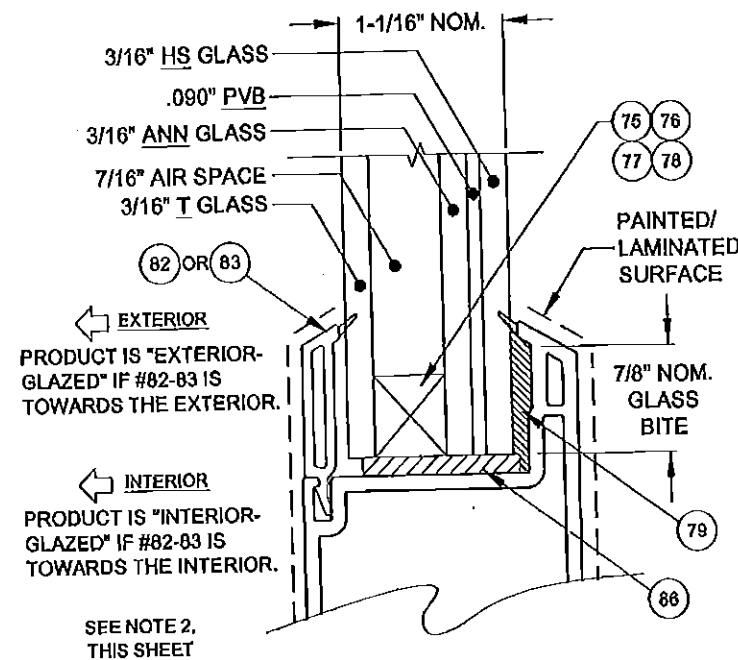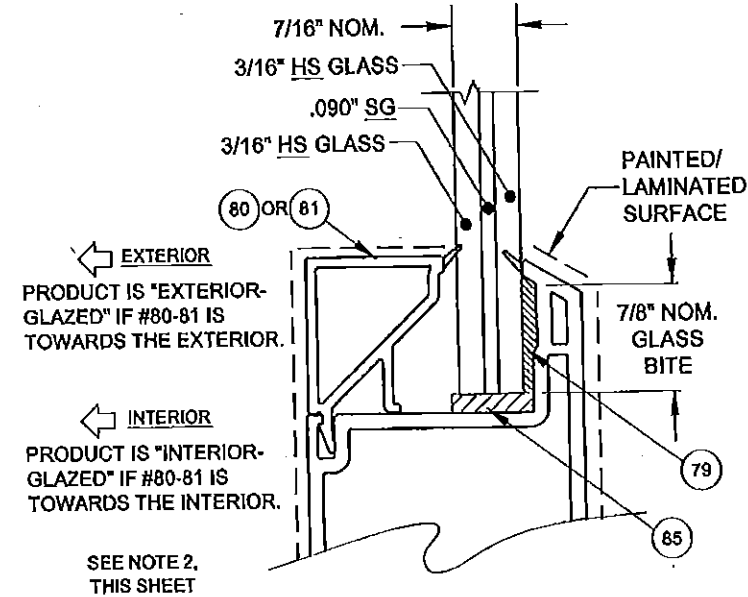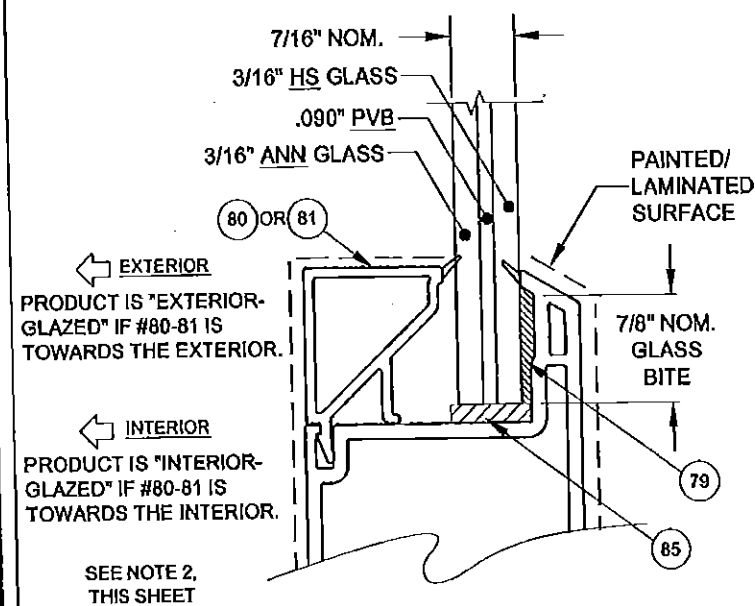

NOTES:


- 1) BACKBEDDING SURFACES SHALL NOT BE PAINTED OR LAMINATED.
- 2) PRODUCT MAY BE EITHER INTERIOR OR EXTERIOR GLAZED, PROVIDED THAT THE "HS" SURFACE OF A LAMINATED GLAZING UNIT IS ADHERED TO THE GLAZING LEG.

"ANN" = ANNEALED
 "HS" = HEAT STRENGTHENED
 "T" = TEMPERED
 "PVB" = .090" BUTACITE® PVB INTERLAYER
 BY KURARAY AMERICA, INC.
 "SG" = .090" SENTRYGLAS® INTERLAYER
 BY KURARAY AMERICA, INC.


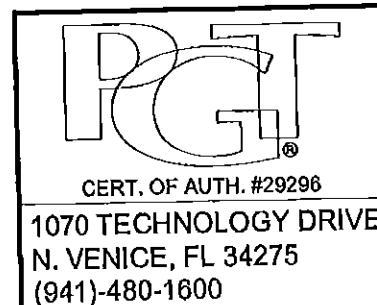
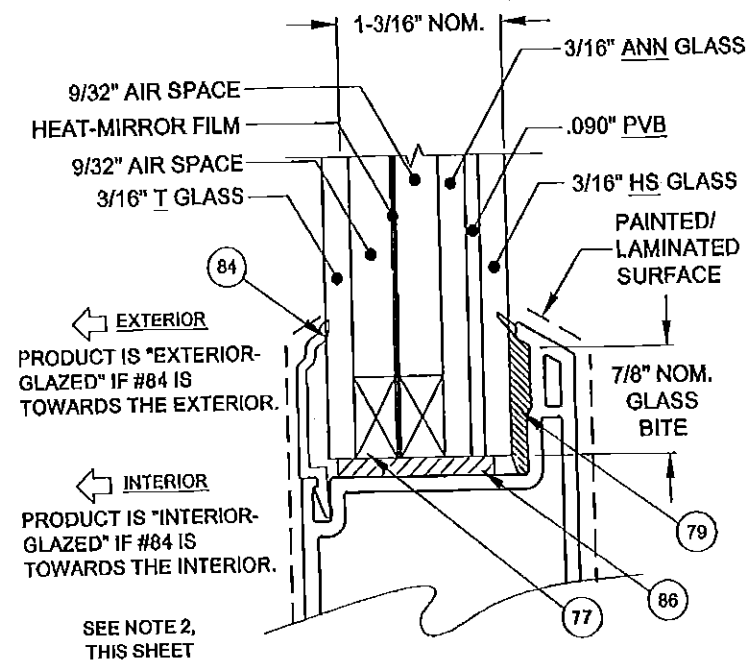
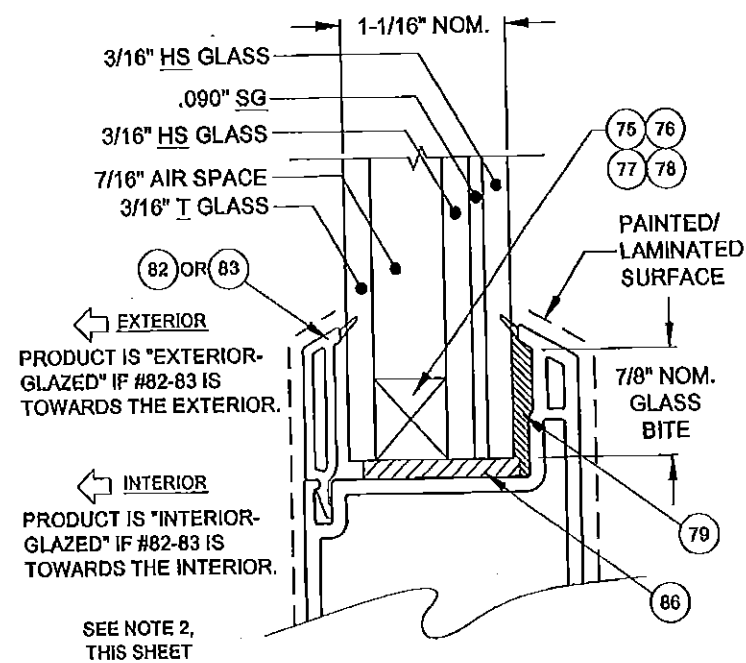
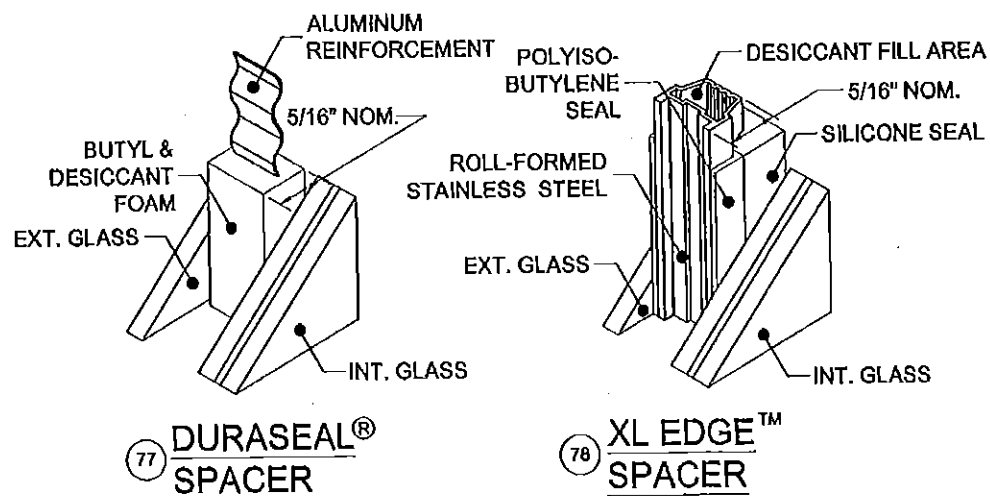
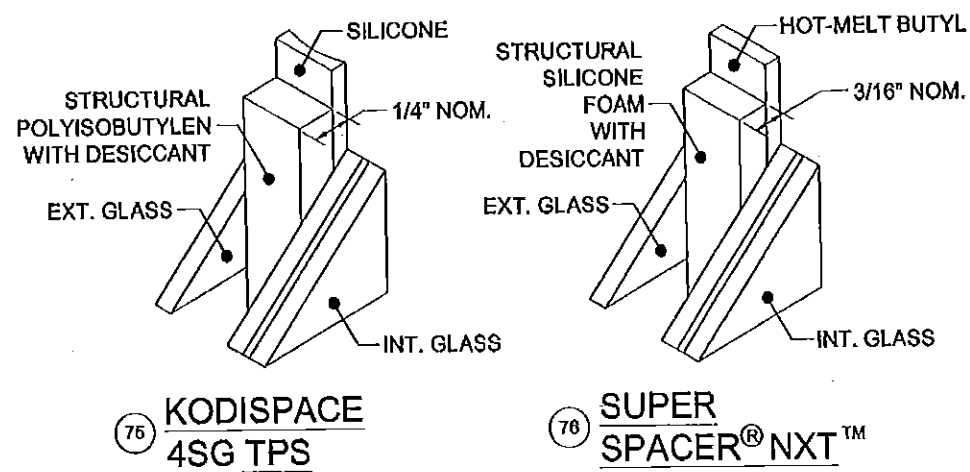


Title	VINYL SLIDING GLASS DOOR NOA (LM)					Date	10/05/15
	Desc.	GLAZING DETAILS				Drawn By	J ROSOWSKI
Rev A							Rev A Date
Rev B						Rev B Date	
Series	SGD-5570	Scale	NTS	Sheet	10 OF 21	DWG No.	MD-5570.0
						Rev. No.	

PRODUCT RENEWED
as complying with the Florida
Building Code
NOA-No. **15-1210.01**
Expiration Date **04/14/2021**
By 
Miami-Dade Product Control

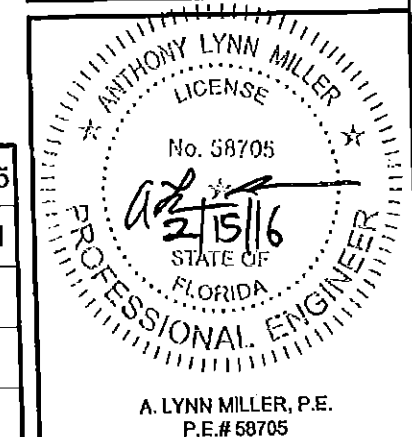


SILL CLUSTER ANCHORS LAYOUT:

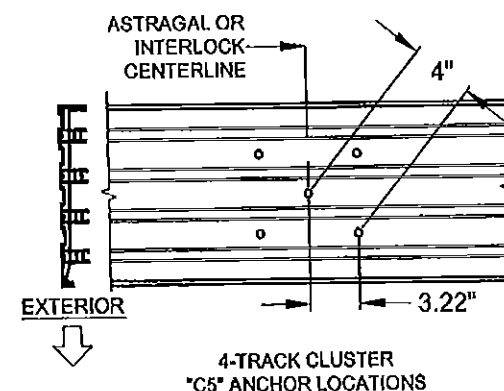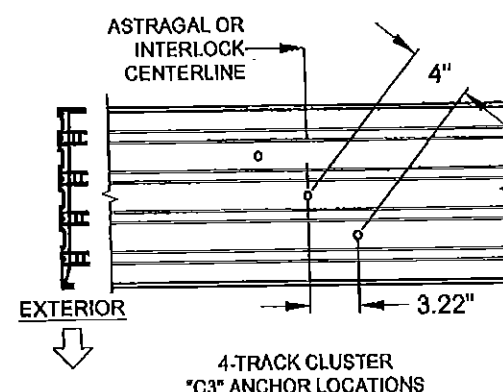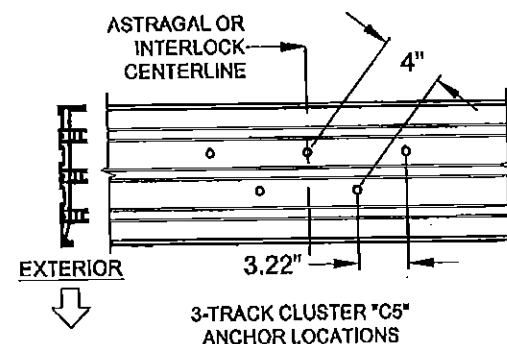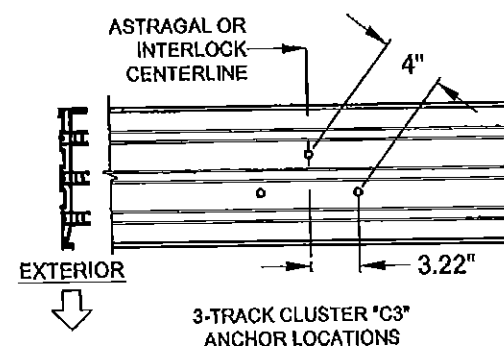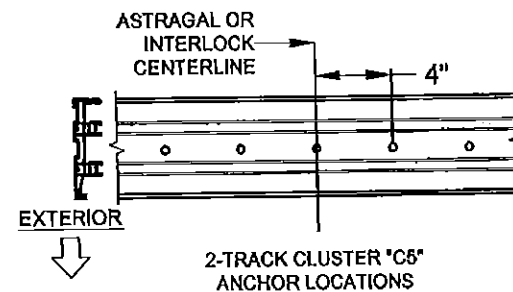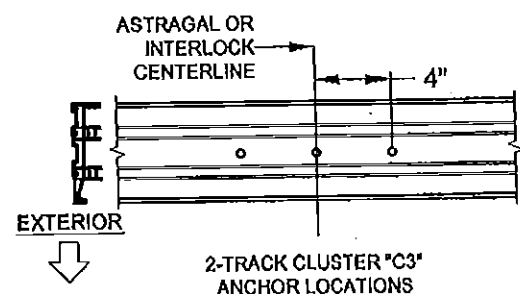

NOTES:
1) ALL DIMENSIONS SHOWN ARE BASED ON MINIMUM ALLOWED.










2) TRACK-TO-TRACK DISTANCE IS 2.375" FOR ALL SILLS:

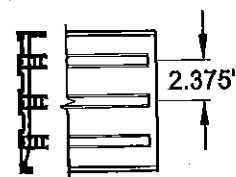

FIGURES PERTAIN TO THE FOLLOWING SILL CLUSTER ANCHOR LOCATIONS:

Head/Sill	C3+1
Jamb	5
P-hook	7


SILL "+" INTERMEDIATE ANCHORS LAYOUT:

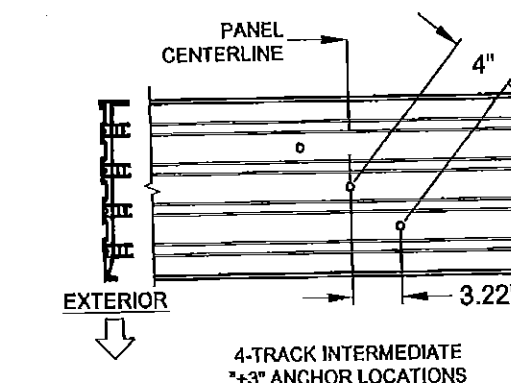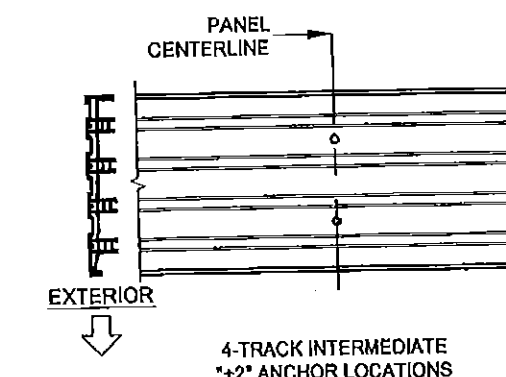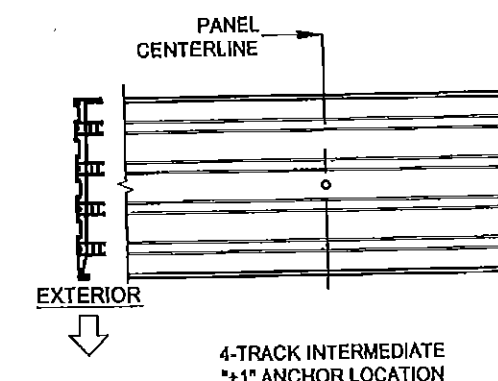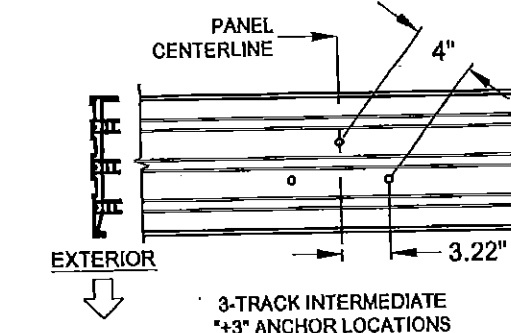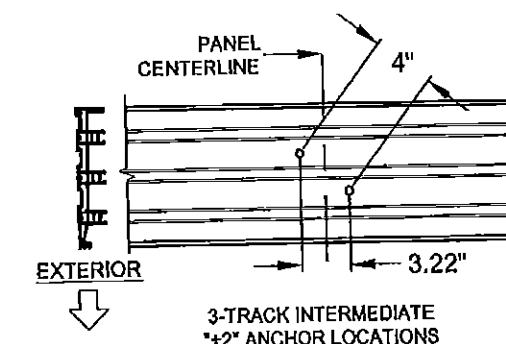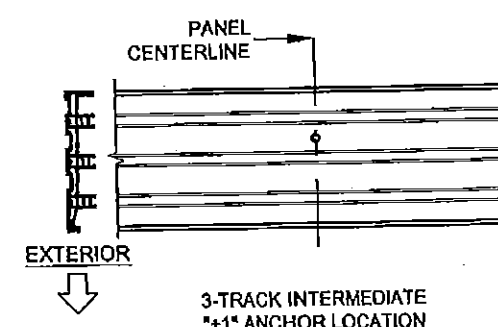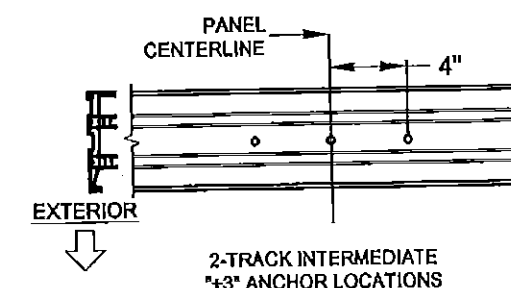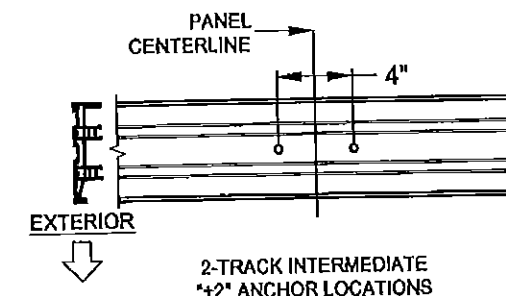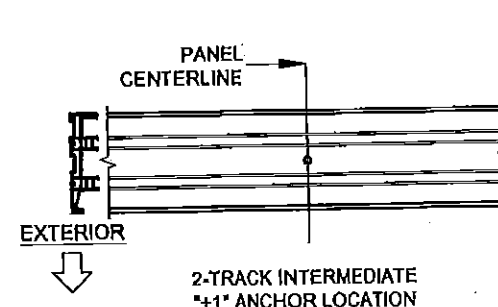


NOTES:

1) ALL DIMENSIONS SHOWN ARE BASED ON MINIMUM ALLOWED.

2) TRACK-TO-TRACK DISTANCE IS 2.375" FOR ALL SILLS:

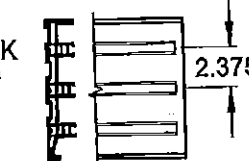

FIGURES PERTAIN TO THE FOLLOWING SILL INTERMEDIATE ANCHOR LOCATIONS:

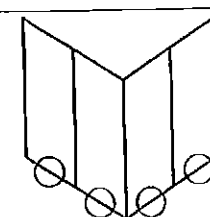


Head/Sill	C3+1
Jamb	5
P-hook	7







PGT
CERT. OF AUTH. #29296
1070 TECHNOLOGY DRIVE
N. VENICE, FL 34275
(941)-480-1600

Series	Rev 2	Rev 1	Disc	Title	Date
SGD-5570	NTS	Short	11 OF 21	DWG No.	MD-5570.0
VINYL SLIDING GLASS DOOR NOA (LM)				10/05/15	
ANCHOR LOCATIONS A				Drawn By	J ROSOWSKI

PRODUCT RENEWED
as complying with the Florida
Building Code
NOA-No. 15-1210.01
Expiration Date 04/14/2021
By Miami-Dade Product Control

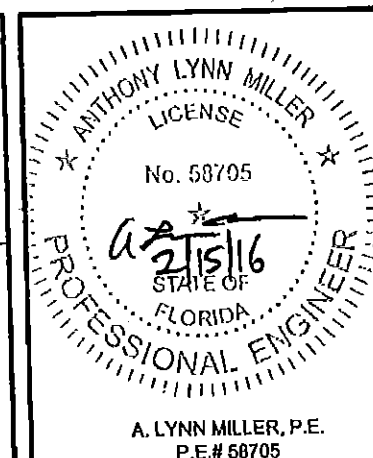


HEAD CLUSTER ANCHORS LAYOUT:

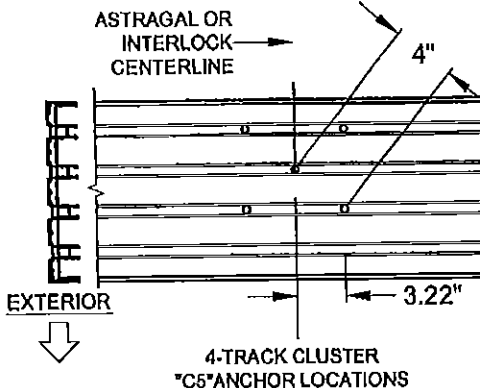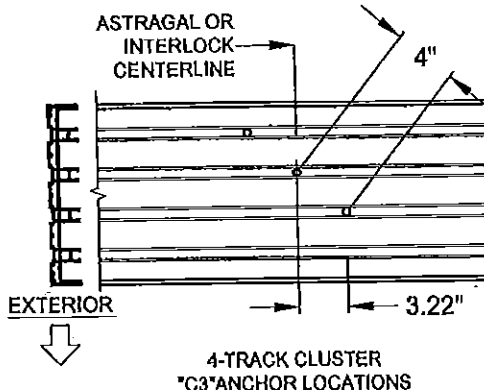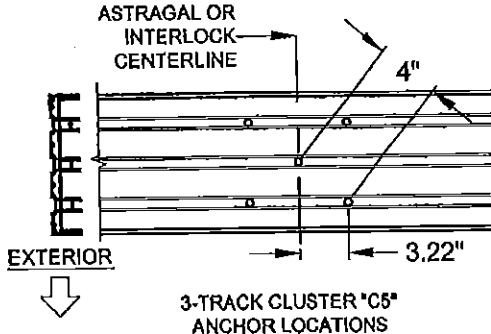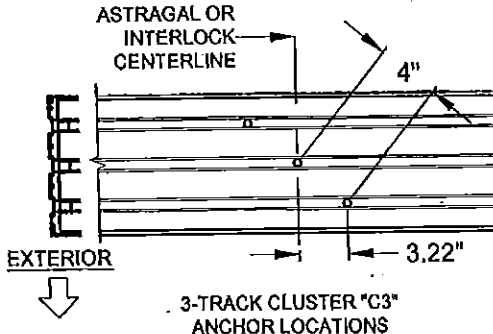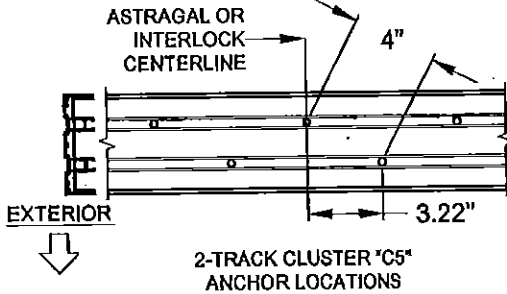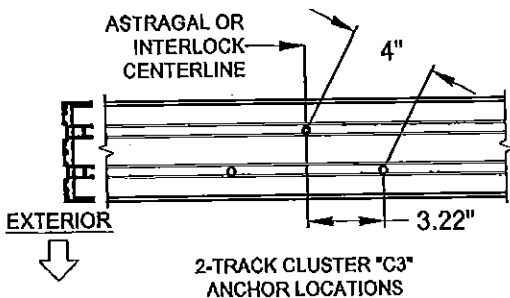


NOTES:
1) ALL DIMENSIONS SHOWN ARE BASED ON MINIMUM ALLOWED.

2) TRACK-TO-TRACK
DISTANCE IS 2.375"
FOR ALL HEADS:









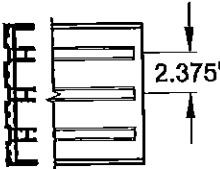


FIGURES PERTAIN TO THE FOLLOWING HEAD
CLUSTER ANCHOR LOCATIONS:

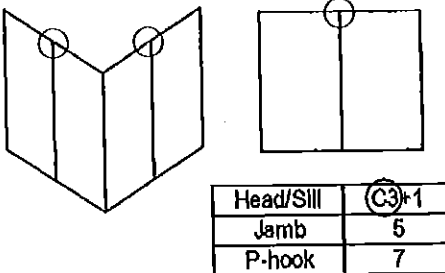


Head/Sill	(C3)+1
Jamb	5
P-hook	7

HEAD "+" INTERMEDIATE ANCHORS LAYOUT:

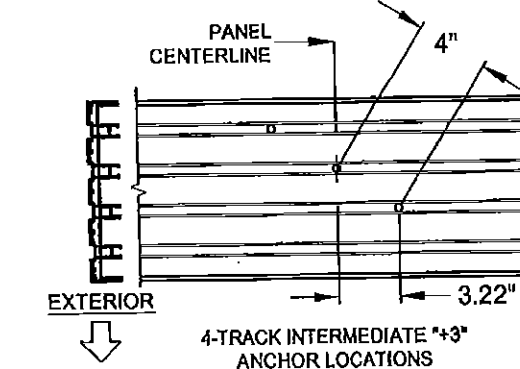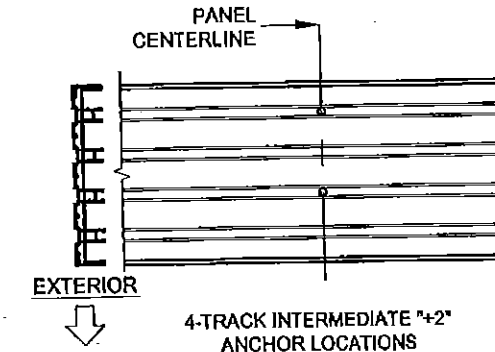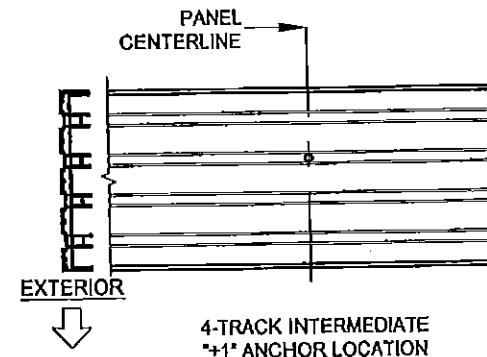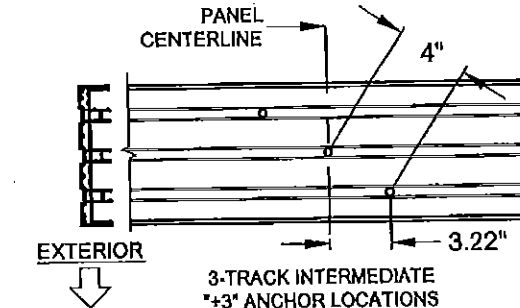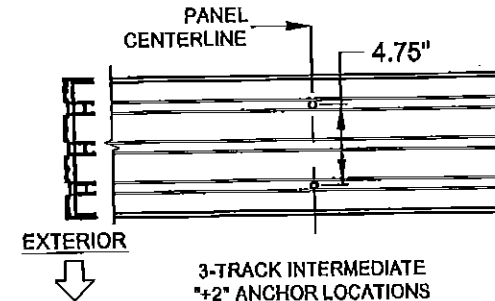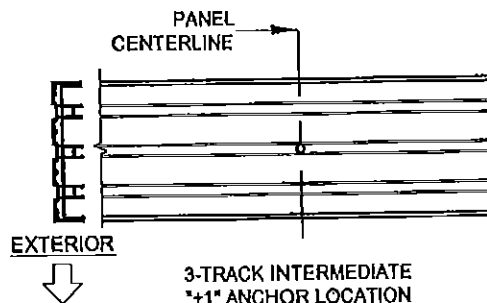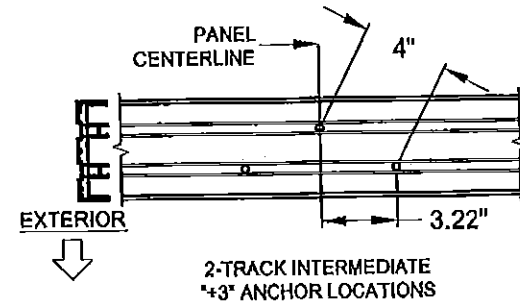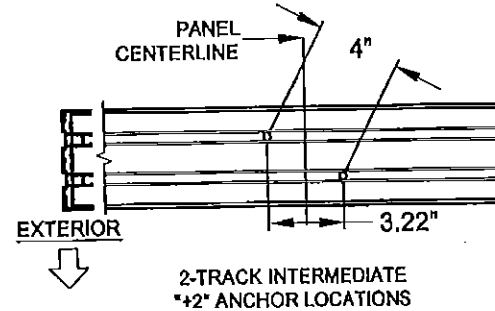
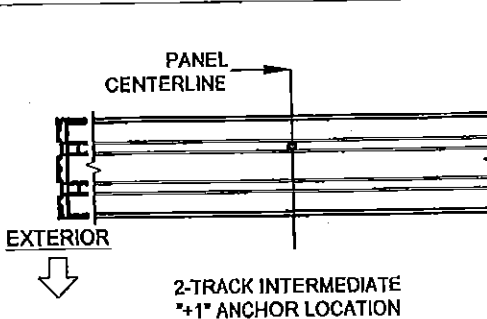


NOTES:
1) ALL DIMENSIONS SHOWN ARE BASED ON MINIMUM ALLOWED.

2) TRACK-TO-TRACK
DISTANCE IS 2.375"
FOR ALL HEADS:

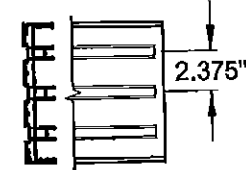

FIGURES PERTAIN TO THE FOLLOWING HEAD
INTERMEDIATE ANCHOR LOCATIONS:

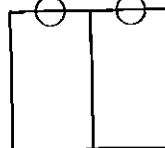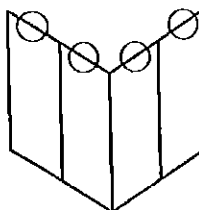

Head/Sill	C3+1
Jamb	5
P-hook	7



CERT. OF AUTH. #29296


1070 TECHNOLOGY DRIVE
N. VENICE, FL 34275
(941)-480-1600

Title	VINYL SLIDING GLASS DOOR NOA (LM)	Date	10/05/1
Desc.	ANCHOR LOCATIONS B	Drawn By	J ROSOWSK
Rev 1		Rev 1 Date	
Rev 2		Rev 2 Date	
Series	SGD-5570	Scale	NTS
Sheet	12 OF 21	DWG No.	MD-5570.0
		Rev. No.	

PRODUCT RENEWED
as complying with the Florida
Building Code
NOA-No. **15-1210.01**


Expiration Date 04/14/2021

By [Signature]
Miami-Dade Product Control

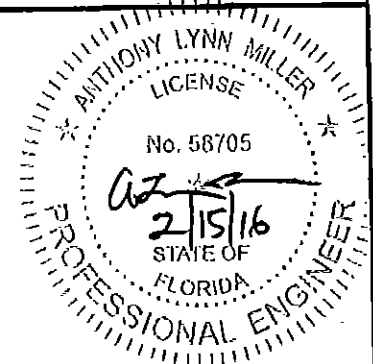

A. LYNN MILLER, P.E.
P.E.# 58705

P-HOOK ANCHORS LAYOUT:

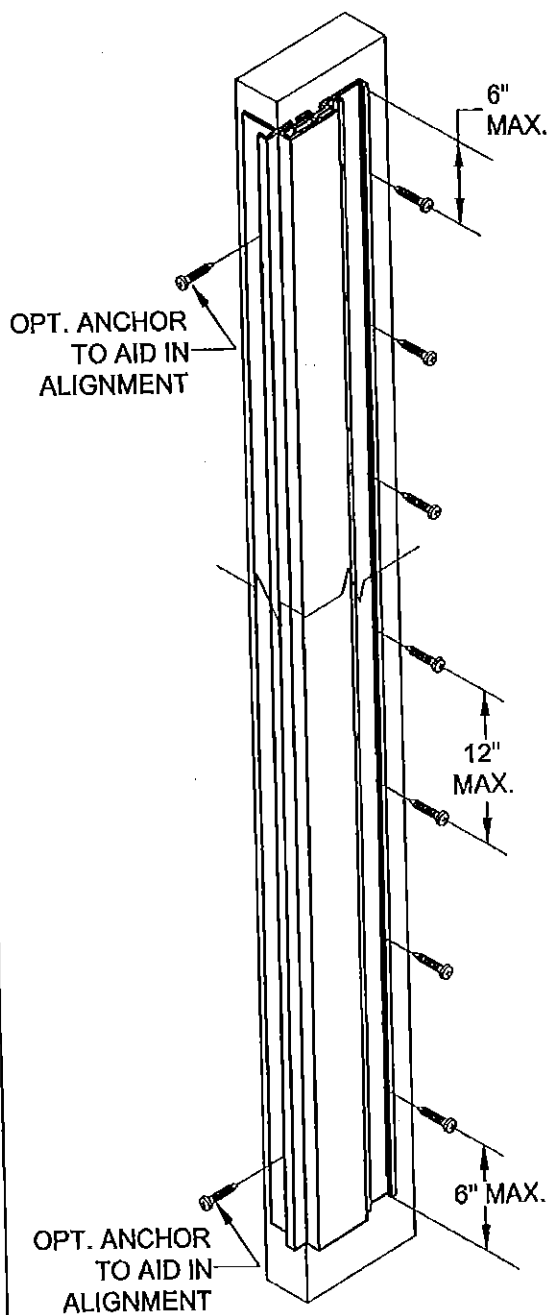


NOTES:
1) SEE TABLES 1 & 2 FOR EXACT QUANTITY OF ANCHORS REQUIRED IN THE P-HOOK.

FIGURES PERTAIN TO THE FOLLOWING POCKET JAMB (P-HOOK) ANCHOR LOCATIONS:

POCKET	POCKET
Head/Sill	C3+1
Jamb	5
P-hook	7


JAMB ANCHORS LAYOUT, (PARTIAL VIEW):

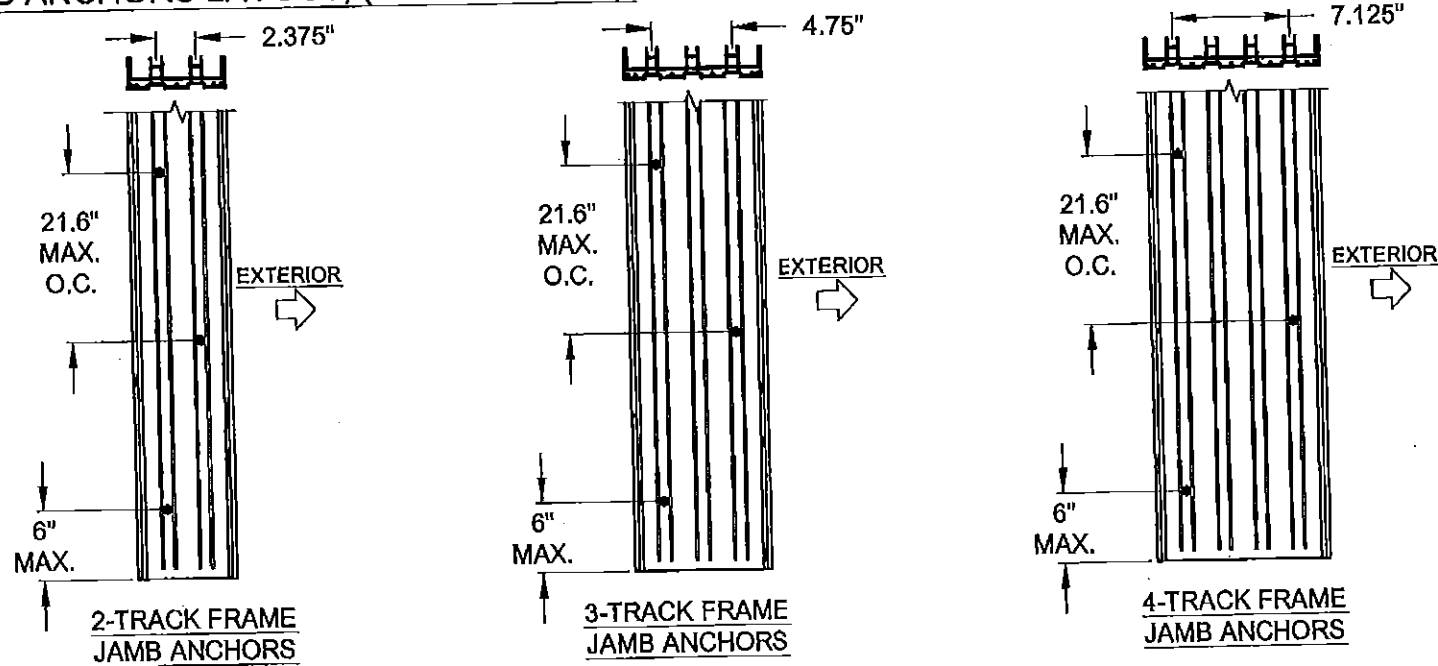

FIGURES PERTAIN TO THE FOLLOWING JAMB ANCHOR LOCATIONS:

Head/Sill	C3+1
Jamb	5
P-hook	7

NOTES:
1) STANDARD ANCHOR LOCATIONS SHOWN. FOR 3 AND 4-TRACK JAMBS, ANCHORS MAY BE LOCATED IN ADJACENT TRACKS (SIMILAR TO THE 2-TRACK JAMB) AS REQUIRED TO MEET MIN. EDGE DISTANCE CONSTRAINTS.






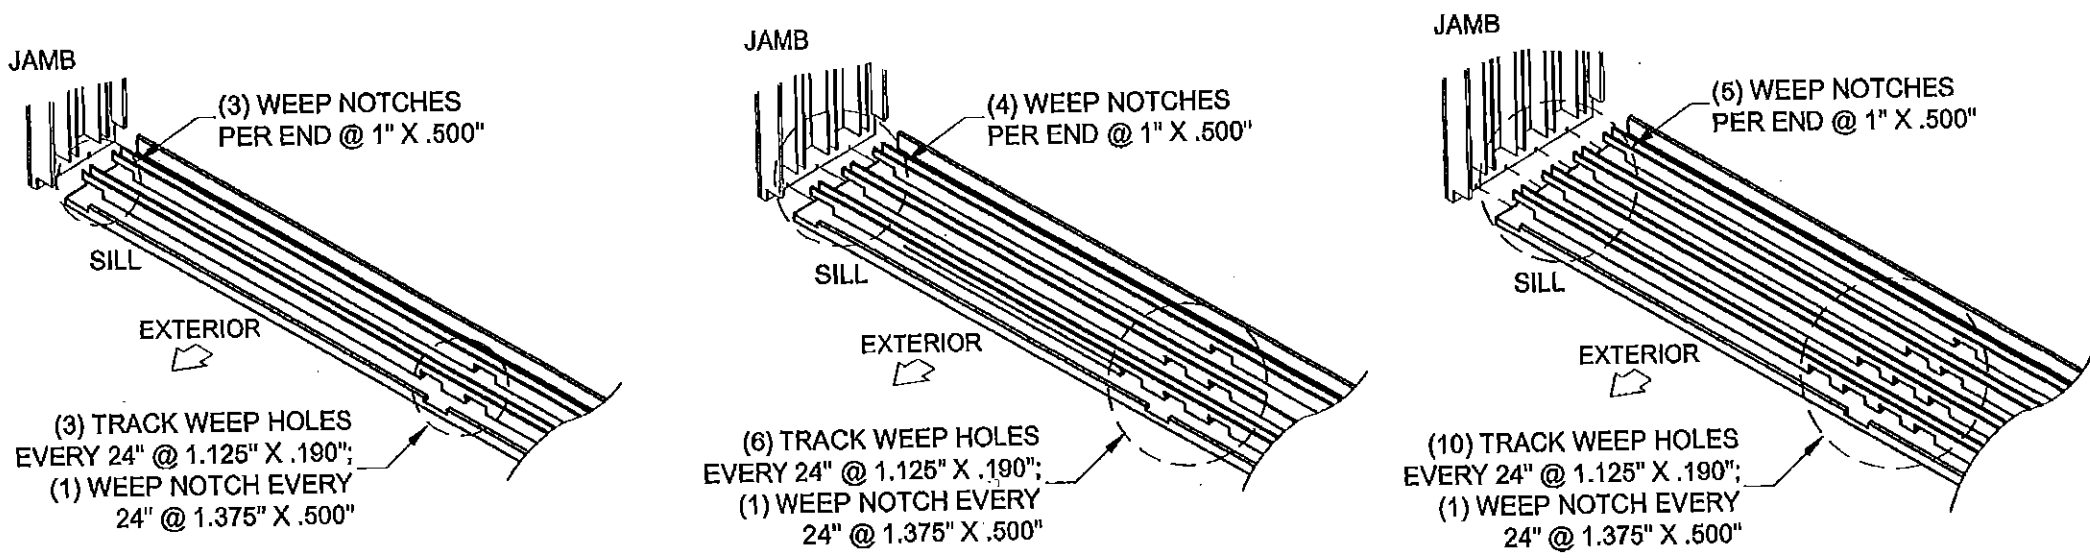


SILL WEEPHOLE LAYOUT (2, 3 & 4 TRACKS)







PGT
CERT. OF AUTH. #29296
1070 TECHNOLOGY DRIVE
N. VENICE, FL 34275
(941)-480-1600

Series	Rev 1	Rev 2	Rev 12
--------	-------	-------	-------	-------	-------	-------	-------	-------	-------	--------	--------	---------	---------	----------	----------	--------


HEAD 90° CORNER CLUSTER ANCHORS LAYOUT:

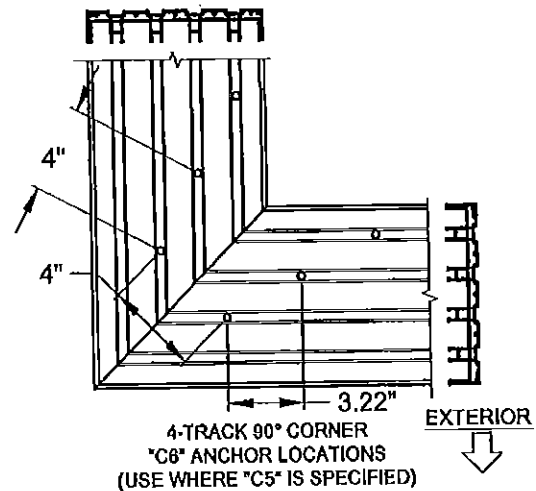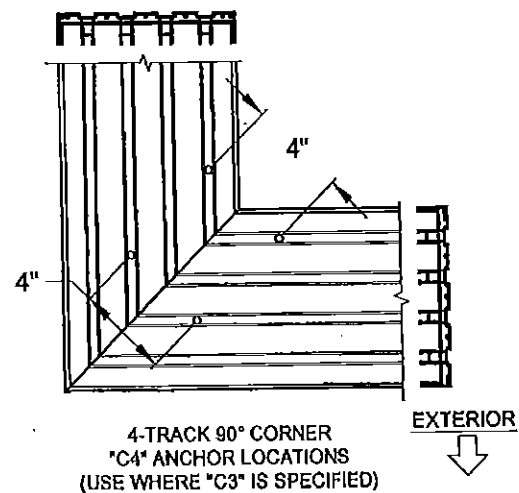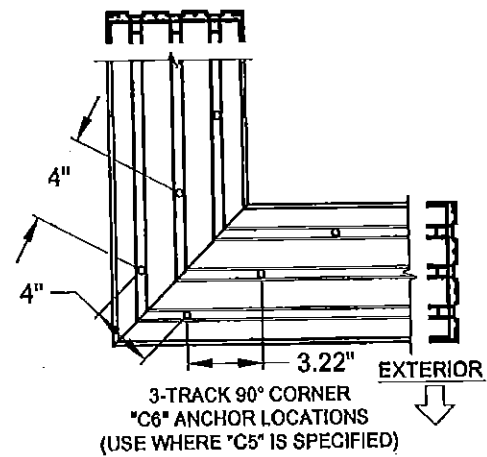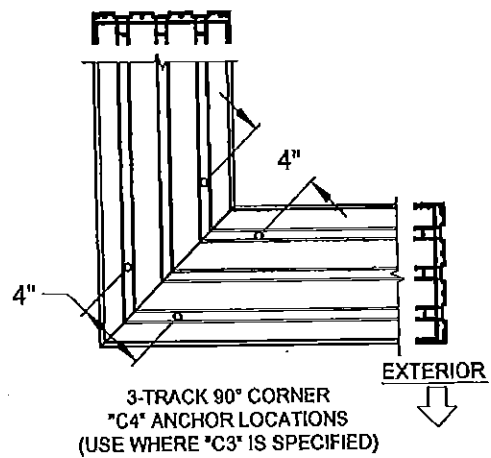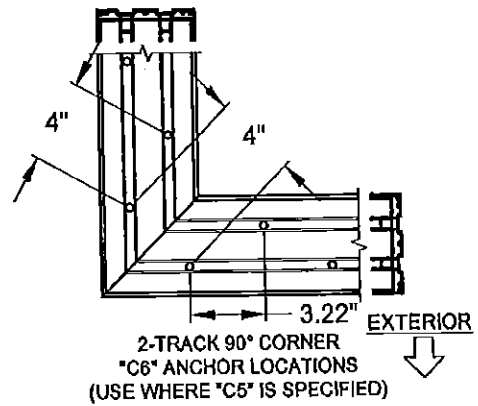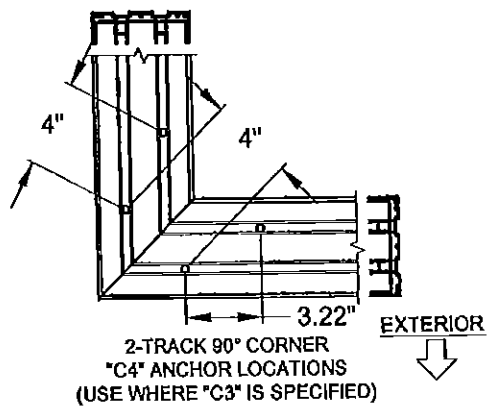

SILL 90° CORNER CLUSTER ANCHORS LAYOUT:

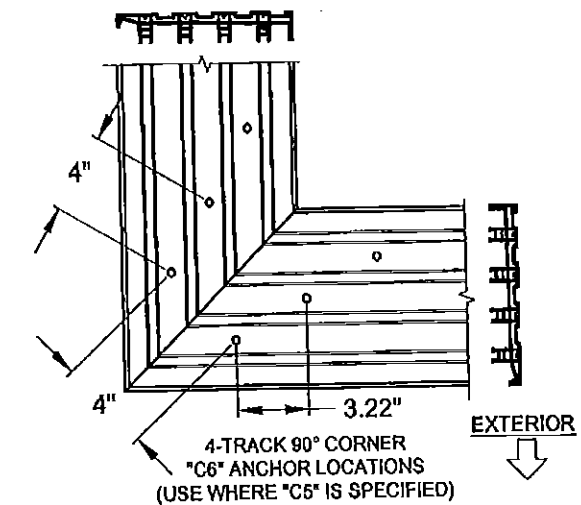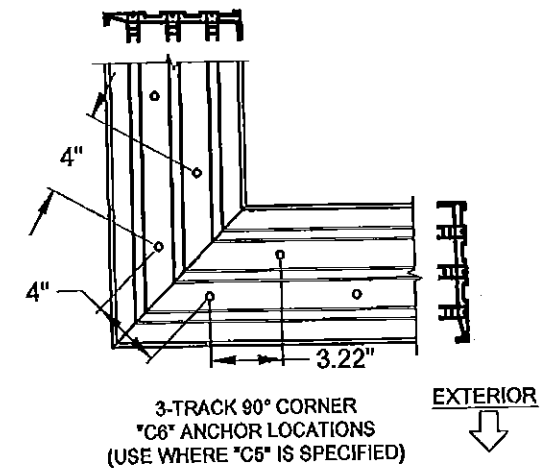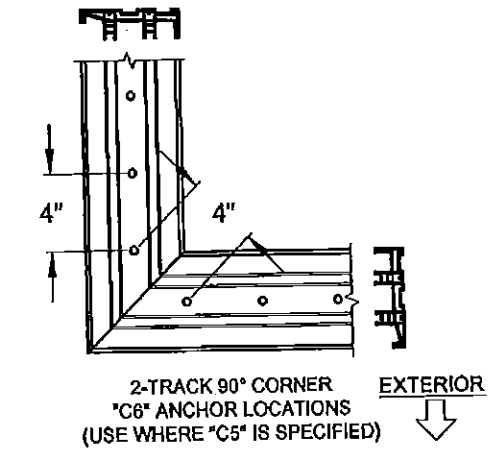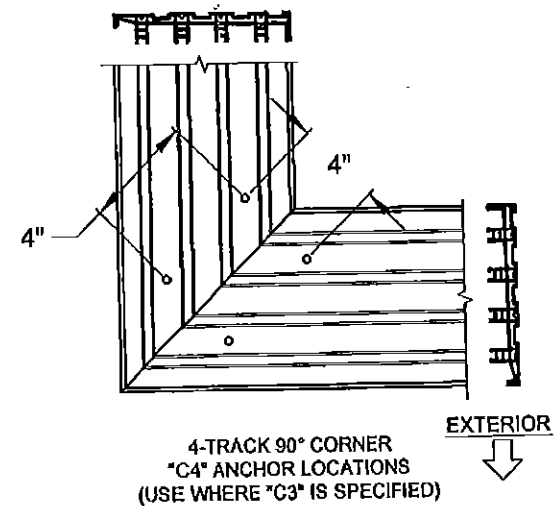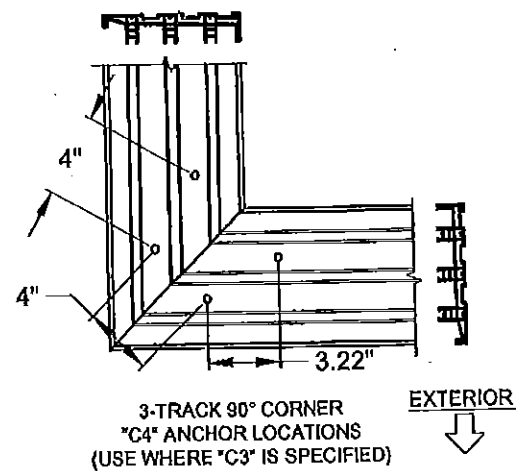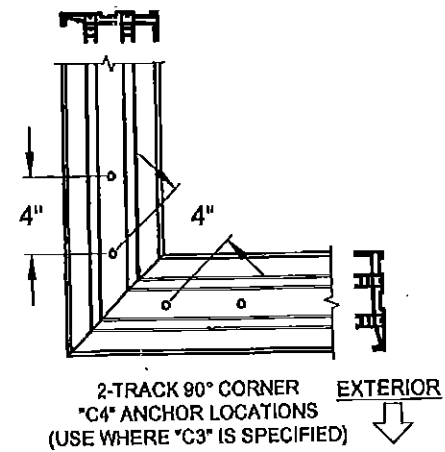

FIGURES PERTAIN TO THE
FOLLOWING 90° CORNER SILL
ANCHOR LOCATIONS:

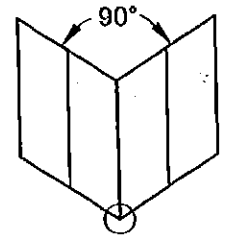


Head/Sill	(C3)+1
Jamb	5
P-hook	7


PRODUCT RENEWED
as complying with the Florida
Building Code
NOA-No. **15-1210.01**

Expiration Date 04/14/2021

By [Signature]
Miami-Dade Product Control

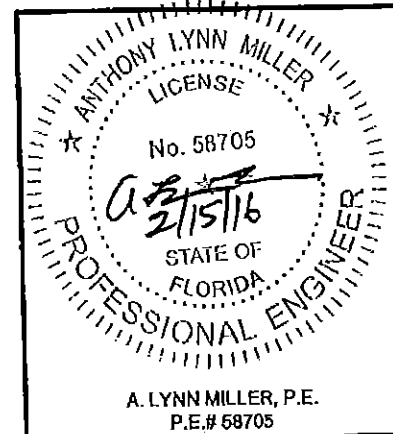

FIGURES PERTAIN TO THE FOLLOWING 90° CORNER
HEAD ANCHOR LOCATIONS:

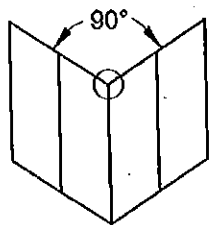


Head/Sill	C3+1
Jamb	6
P-hook	7

NOTES:

1) ALL DIMENSIONS SHOWN ARE BASED ON MINIMUM ALLOWED.

2) DETAILS DEPICT ANCHOR QUANTITY AND SPACING, AND WOULD BE SIMILAR FOR OUTSIDE (SHOWN) AND INSIDE CORNER CONFIGURATIONS.

3) TRACK-TO-TRACK
DISTANCE IS 2.375"
FOR ALL HEADS AND SILLS:

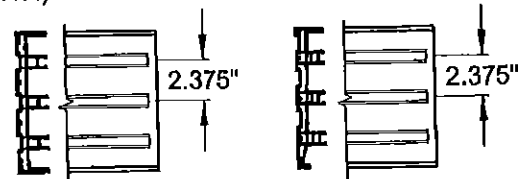

File	VINYL SLIDING GLASS DOOR NOA (LM)
------	-----------------------------------

10/05/15

ANCHOR LOCATIONS D

Drawn By J ROSOWSKI

SGD-5570

NT

Sheet
5

14 OF 21


No.

MD-5570.0


Rev.	No.
------	-----

11


HEAD 135° CORNER CLUSTER ANCHORS LAYOUT:

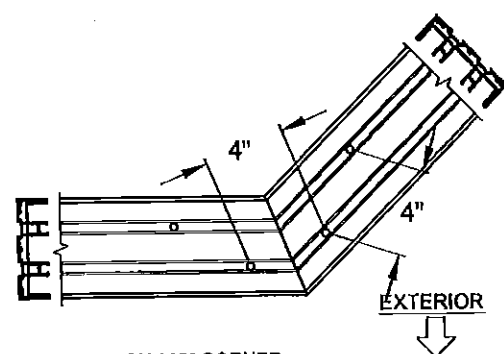


2-TRACK 135° CORNER
"C4" ANCHOR LOCATIONS
(USE WHERE "C3" IS SPECIFIED)

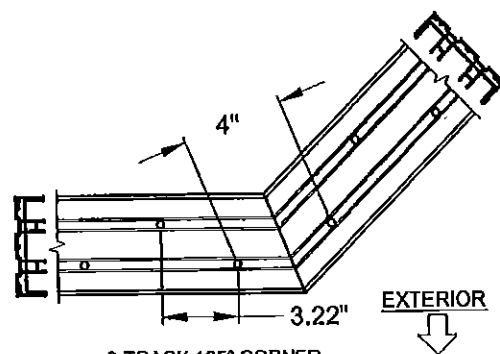


2-TRACK 135° CORNER
"C6" ANCHOR LOCATIONS
(USE WHERE "C5" IS SPECIFIED)

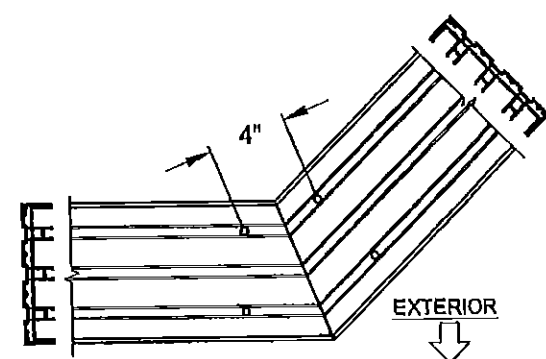


3-TRACK 135° CORNER
"C4" ANCHOR LOCATIONS
(USE WHERE "C3" IS SPECIFIED)

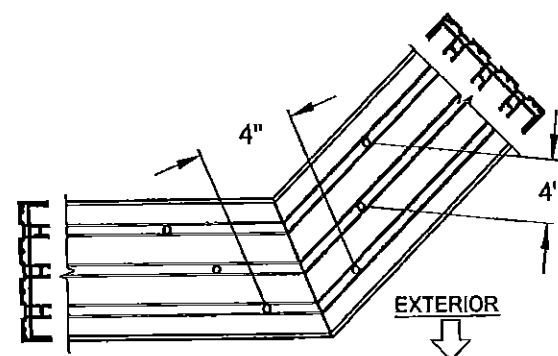

3-TRACK 135° CORNER
"C6" ANCHOR LOCATIONS
(USE WHERE "C5" IS SPECIFIED)

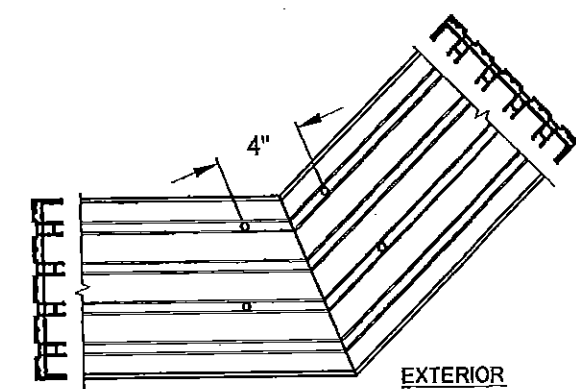


4-TRACK 135° CORNER
"C4" ANCHOR LOCATIONS
(USE WHERE "C3" IS SPECIFIED)

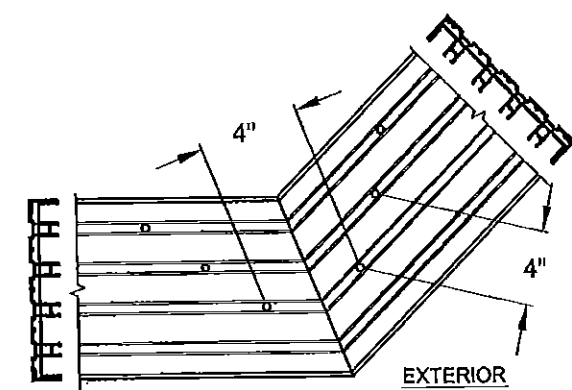


4-TRACK 135° CORNER
"C6" ANCHOR LOCATIONS
(USE WHERE "C5" IS SPECIFIED)

FIGURES PERTAIN TO THE FOLLOWING 135° CORNER
HEAD ANCHOR LOCATIONS:

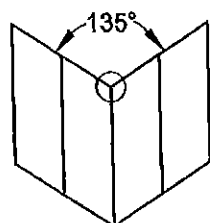


Head/Sill	(C3)+1
Jamb	5
P-hook	7


SILL 135° CORNER CLUSTER ANCHORS LAYOUT:

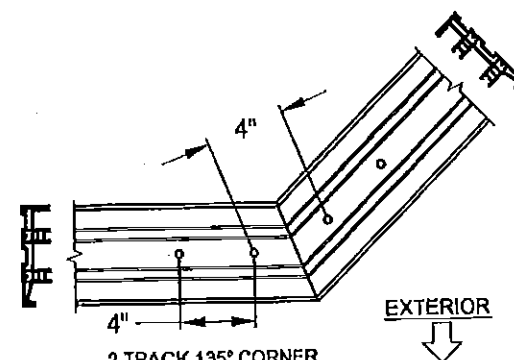


2-TRACK 135° CORNER
"C4" ANCHOR LOCATIONS
(USE WHERE "C3" IS SPECIFIED)

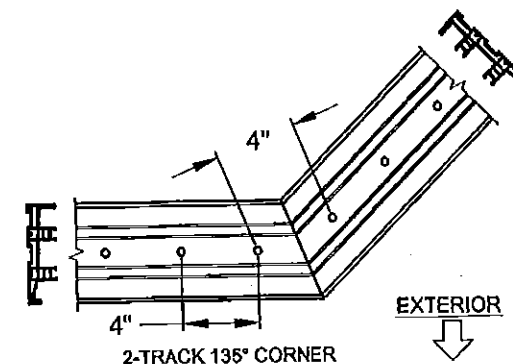


2-TRACK 135° CORNER
"C6" ANCHOR LOCATIONS
(USE WHERE "C5" IS SPECIFIED)

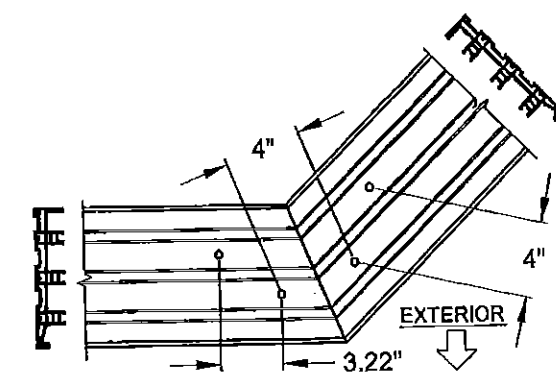


3-TRACK 135° CORNER
"C4" ANCHOR LOCATIONS
(USE WHERE "C3" IS SPECIFIED)

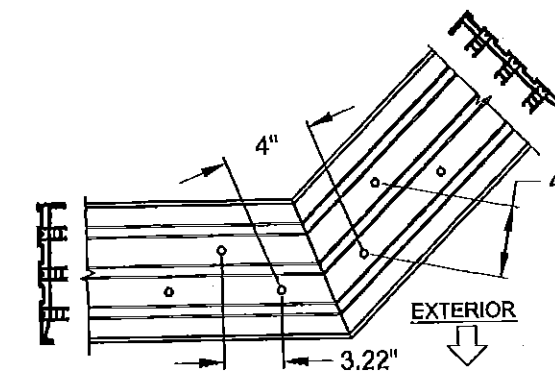

3-TRACK 135° CORNER
"C6" ANCHOR LOCATIONS
(USE WHERE "C5" IS SPECIFIED)

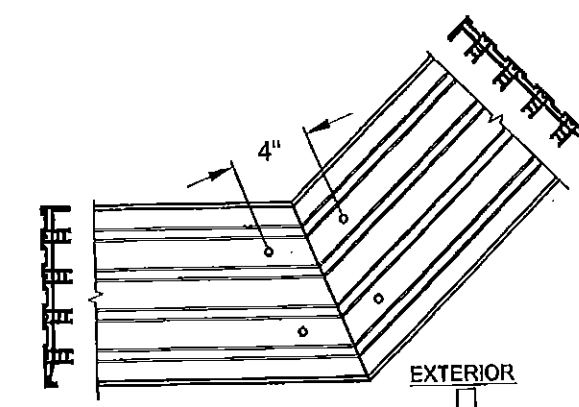

4-TRACK 135° CORNER
"C4" ANCHOR LOCATIONS
(USE WHERE "C3" IS SPECIFIED)

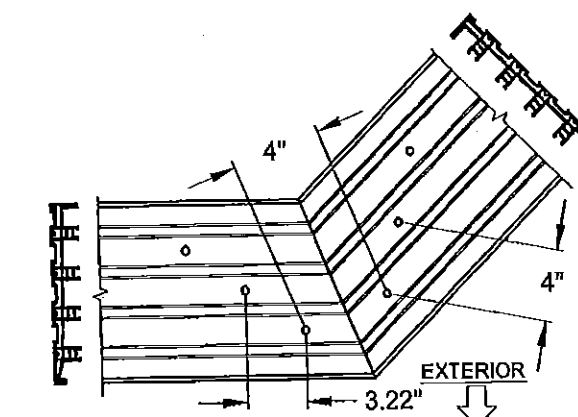



4-TRACK 135° CORNER
"C6" ANCHOR LOCATIONS
(USE WHERE "C5" IS SPECIFIED)

NOTES:


1) ALL DIMENSIONS SHOWN ARE BASED ON MINIMUM ALLOWED.

2) DETAILS DEPICT ANCHOR QUANTITY AND SPACING, AND WOULD BE SIMILAR FOR OUTSIDE (SHOWN) AND INSIDE CORNER CONFIGURATIONS.

3) TRACK-TO-TRACK
DISTANCE IS 2.375"
FOR ALL HEADS AND SILLS:

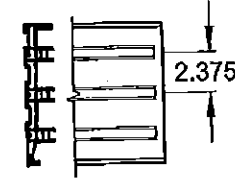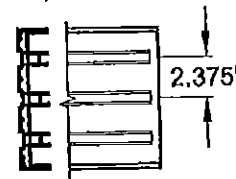

FIGURES PERTAIN TO THE
FOLLOWING 135° CORNER SILL
ANCHOR LOCATIONS:

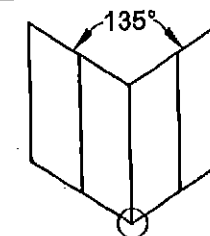


Head/Sill	(C3)+1
Jamb	5
P-hook	7

PRODUCT RENEWED
as complying with the Florida
Building Code
NOA-No. 15-1210.01

Expiration Date 04/14/2021

By
Miami-Dade Product Control






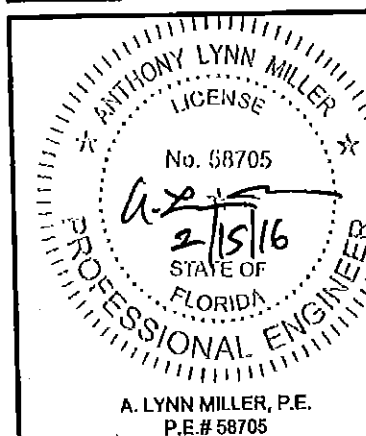


A. LYNN MILLER, P.E.
P.E.# 58705









Title	VINYL SLIDING GLASS DOOR NOA (LM)	Date	10/05/15
Disc.	ANCHOR LOCATIONS E	Drawn by	J ROSOWSKI
Rev 1		Rev 1 Date	
Rev 2		Rev 2 Date	
Series	SGD-5570	Scale	NTS
Sheet	15 OF 21	DWG No.	MD-5570.0
Rev.		No.	

HEAD SPLICE ANCHORS LAYOUT @ INTERLOCK OR ASTRAGAL:

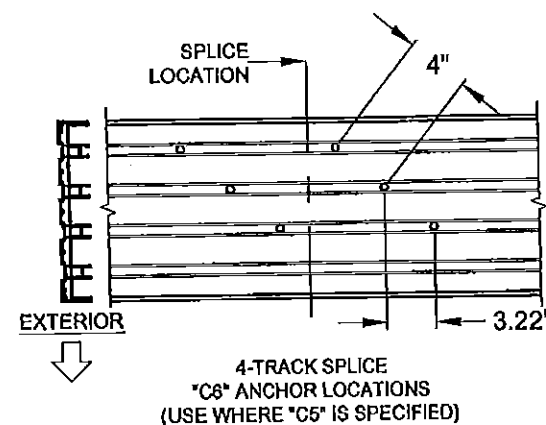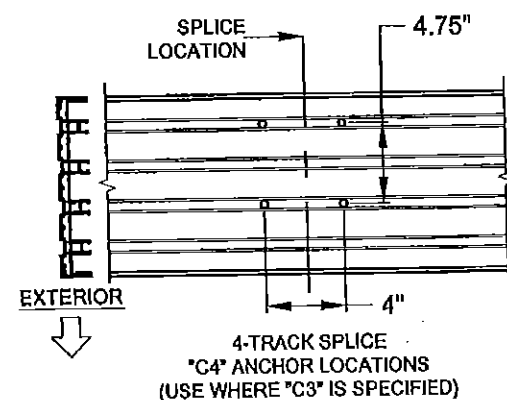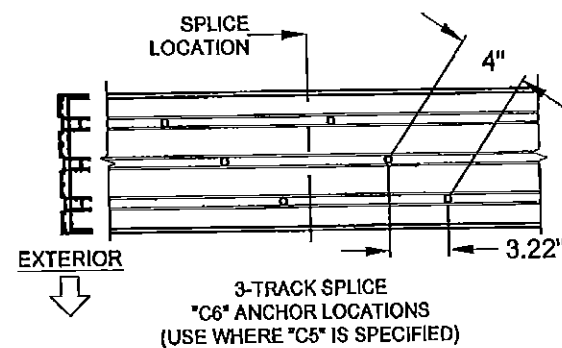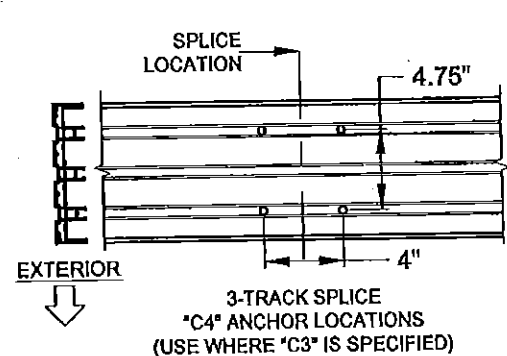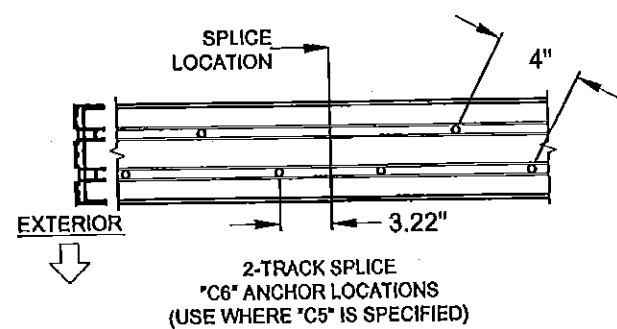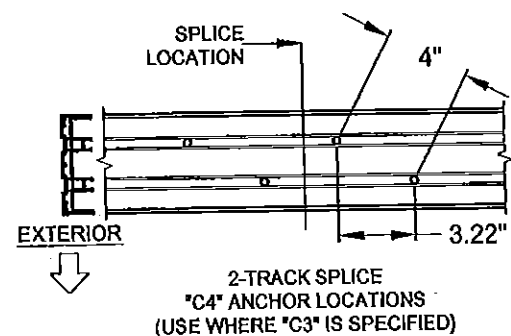


SILL SPLICE ANCHORS LAYOUT @ INTERLOCK OR ASTRAGAL:

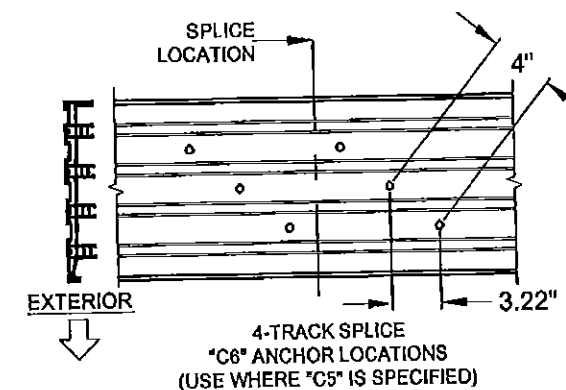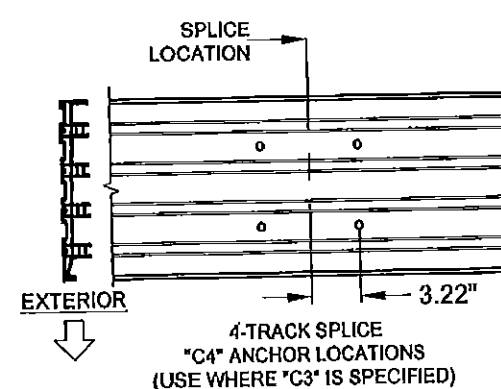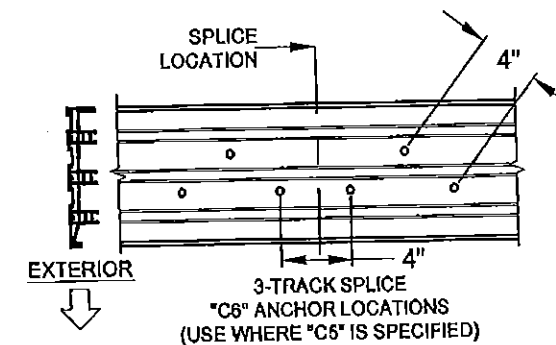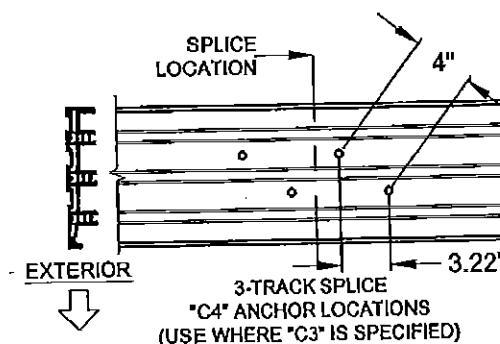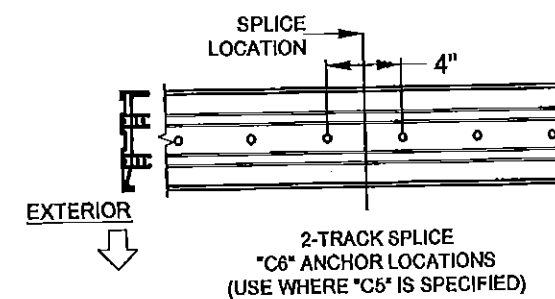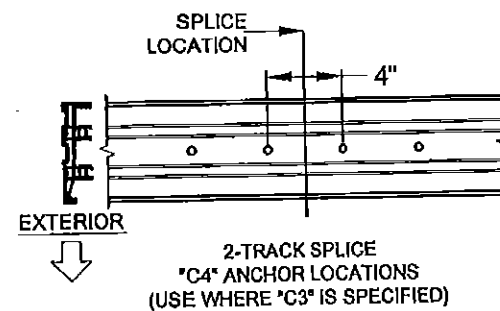

FIGURES PERTAIN TO THE FOLLOWING SPICED SILL ANCHOR LOCATIONS:

Head/Sill	(C3)-1
Jamb	5
P-hook	7

PRODUCT RENEWED
as complying with the Florida
Building Code
NOA-No. **15-1210.01**
Expiration Date **04/14/2021**
By **Miami-Dade Product Control**

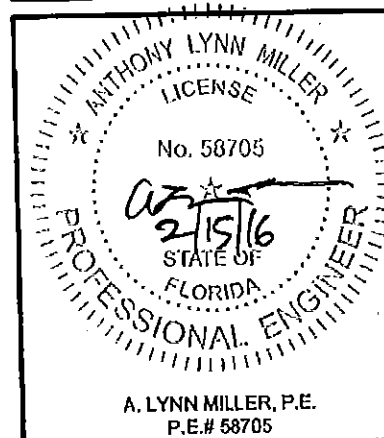

NOTES:

- 1) ALL DIMENSIONS SHOWN ARE BASED ON MINIMUM ALLOWED.
- 2) ABOVE FIGURES ARE FOR SPLICES OCCURRING AT THE ASTRAGAL OR INTERLOCK. FOR SPLICES OCCURRING INSIDE OF A POCKET, SEE THE EXAMPLE ON SHEET 9.
- 3) TRACK-TO-TRACK DISTANCE IS 2.375" FOR ALL HEADS AND SILLS:
- 4) POCKET WALL OR CAVITY IS NOT PART OF THIS APPROVAL AND IS TO BE DESIGNED BY OTHERS AND REVIEWED BY THE AUTHORITY HAVING JURISDICTION.


FIGURES PERTAIN TO THE FOLLOWING SPICED HEAD ANCHOR LOCATIONS:

Head/Sill	(C3)-1
Jamb	5
P-hook	7

PGT
CERT. OF AUTH. #29296
1070 TECHNOLOGY DRIVE
N. VENICE, FL 34275
(941)-480-1600

Title	VINYL SLIDING GLASS DOOR NOA (LM)	Date	10/05/15
Drawn by	J ROSOWSKI	Rev 1 Date	
Rev 2 Date		Rev 2 Date	
Series	SGD-5570	Scale	NTS
Sheet	16 OF 21	DWG No.	MD-5570.0
Rev. No.			

PANEL TYPES INTERIOR OR EXTERIOR GLAZED		PANEL'S RIGHT STILE TYPE									
		SINGLE INTERLOCK OUT	SINGLE INTERLOCK IN	FIXED STILE	LOCKSTILE W/ HANDLE	ASTRAGAL BOX OUT	ASTRAGAL BOX IN	OUTSIDE 90° ASTRAGAL RECEIVER	INSIDE 90° ASTRAGAL RECEIVER	OUTSIDE 135° ASTRAGAL RECEIVER	INSIDE 135° ASTRAGAL RECEIVER
PANEL'S LEFT STILE TYPE	SINGLE INTERLOCK OUT	E	F	PP	K	L (BOX OUT)	L (BOX IN)	TC	TA	TV	TW
	SINGLE INTERLOCK IN	B	H	P	A	C (BOX OUT)	C (BOX IN)	SC	SA	SV	SW
	FIXED STILE	RR	R			S (BOX OUT)	S (BOX IN)	FC	FD	FV	FW
	LOCKSTILE W/ HANDLE	D	M			J (BOX OUT)	J (BOX IN)				
	ASTRAGAL BOX OUT	LR (BOX OUT)		T (BOX OUT)	U (BOX OUT)						
	ASTRAGAL BOX IN		N (BOX IN)	T (BOX IN)	U (BOX IN)						
	OUT. 90° ASTRAGAL RECEIVER	CT	CS	CF							
	IN. 90° ASTRAGAL RECEIVER	AT	AS	DF							
	OUT. 135° ASTRAGAL RECEIVER	VT	VS	VF							
	IN. 135° ASTRAGAL RECEIVER	WT	WS	WF							

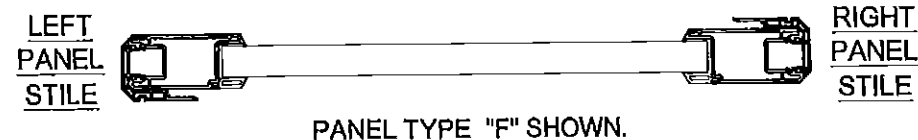

SCREEN PANEL TYPES			
C	DOUBLE INTERLOCK		ASTRAGAL
M	LOCKSTILE		DOUBLE INTERLOCK
J	LOCKSTILE		ASTRAGAL
SD	SINGLE INTERLOCK		DOUBLE INTERLOCK
A	DOUBLE INTERLOCK		LOCKSTILE
U	ASTRAGAL		LOCKSTILE
DS	DOUBLE INTERLOCK		SINGLE INTERLOCK


PANEL NOTES:








- 1) SEE DP/ANCHOR TABLES 1 & 2, SHEETS 7-8 FOR PANEL SIZES & DESIGN PRESSURE.
- 2) PANEL TYPES NOT SHOWN ARE NOT REQUIRED FOR ANY CONFIGURATIONS AND ARE NOT AVAILABLE.
- 3) MAXIMUM NOMINAL PANEL WIDTH FOR ALL PANEL CONFIGURATIONS IS 60".
- 4) PANEL TYPE MAY BE EITHER EXTERIOR (STANDARD) OR INTERIOR GLAZED, BOTH TYPES QUALIFIED BY THIS APPROVAL, SEE DETAILS SHEET 10.



Series	Rev A	Desc	Title	Date
SGD-5570		PANEL TYPES	VINYL SLIDING GLASS DOOR NOA (LM)	10/05/15
Scale	NTS	Sheet	17 OF 21	DWG No.
MD-5570.0		Rev A		Date
		Rev B		Date
		Rev C		Date

PRODUCT RENEWED
as complying with the Florida
Building Code
NOA-No. **15-1210.01**
Expiration Date **04/14/2021**
By
Miami-Dade Product Control

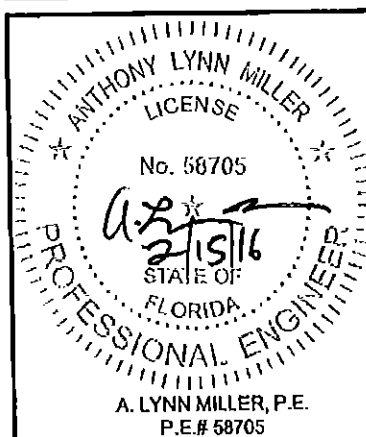

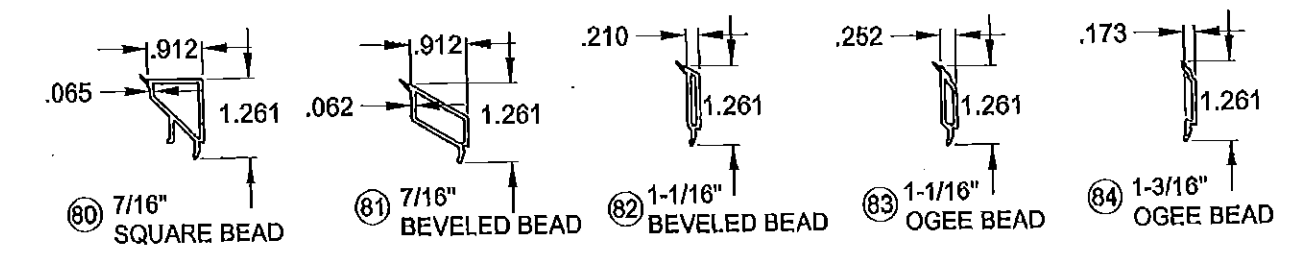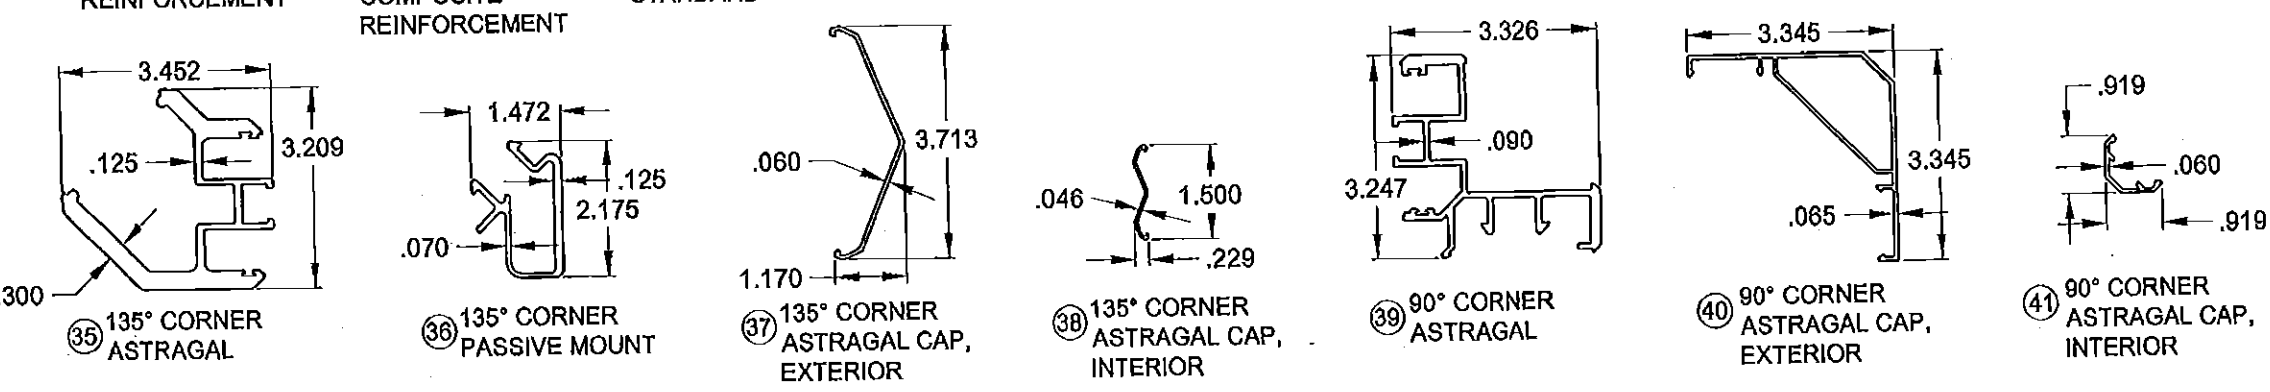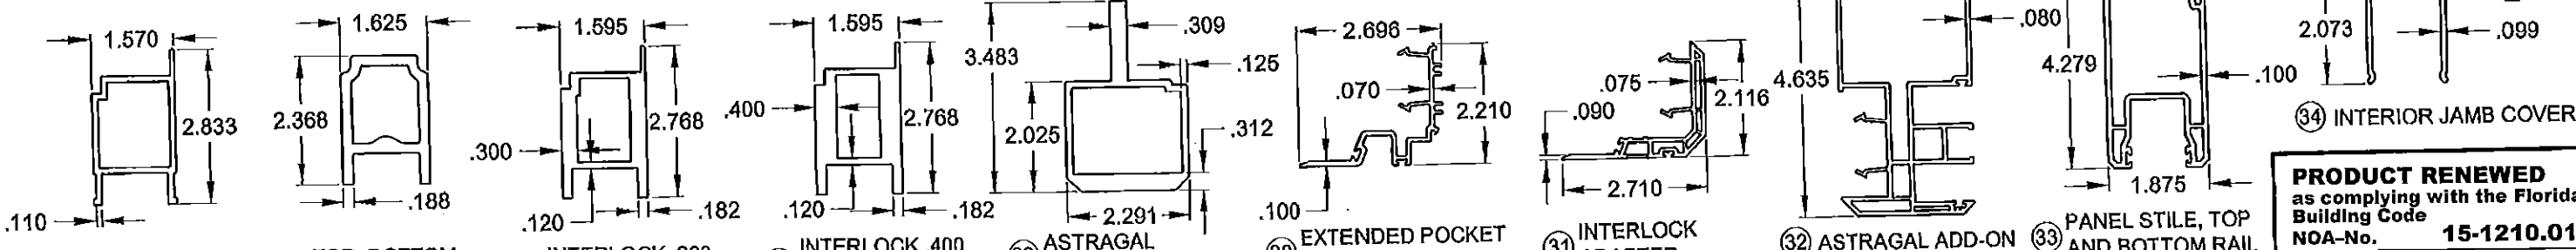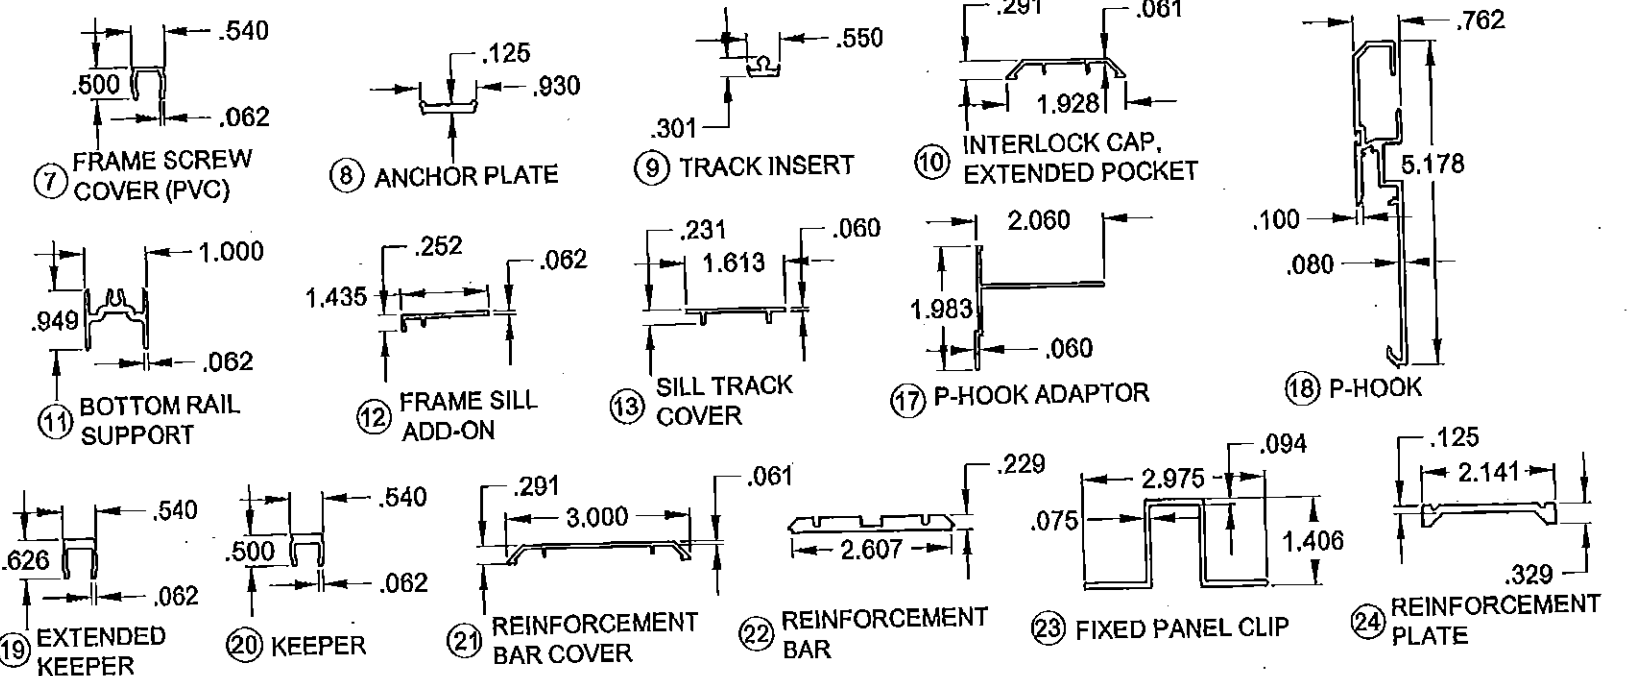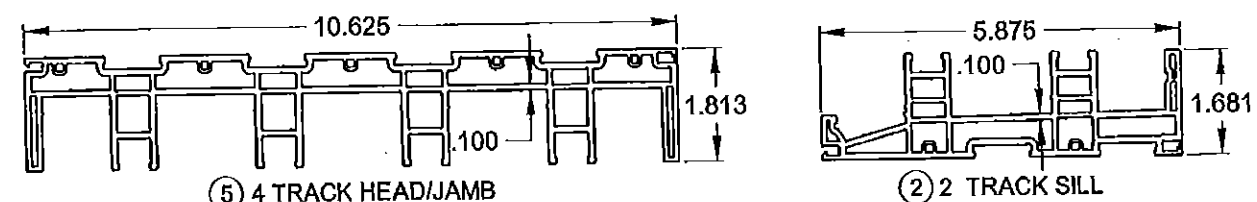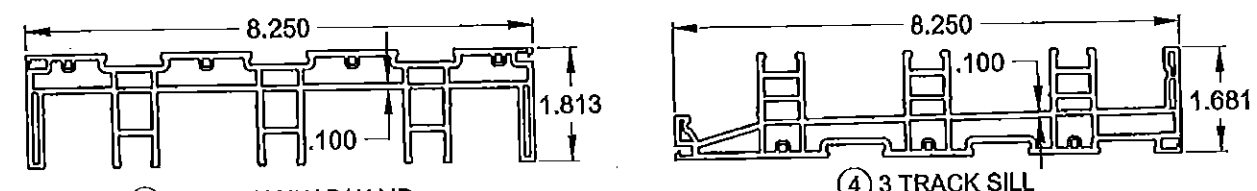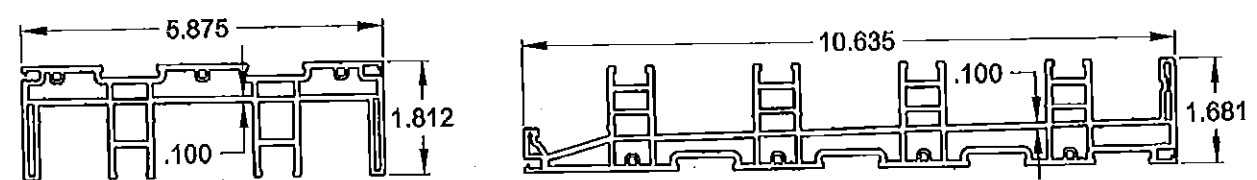


NOTES:

1) SEE SHEET 4 FOR SILL RISERS.

2) SEE SHEET 20 FOR SCREEN PARTS.


3) ALL DIMENSIONS IN INCHES.

PRODUCT RENEWED
as complying with the Florida Building Code
NOA-No. **15-1210.01**
Expiration Date **04/14/2021**
By *[Signature]*
Miami-Dade Product Control

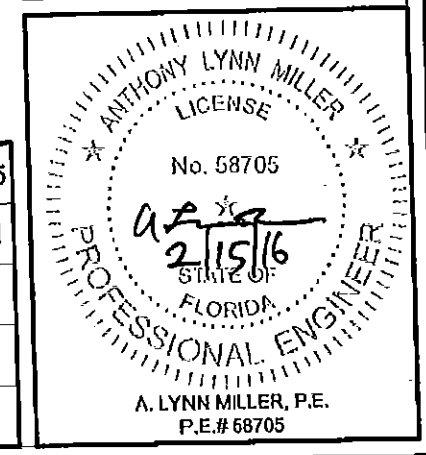

PGT
CERT. OF AUTH. #29296
1070 TECHNOLOGY DRIVE
N. VENICE, FL 34275
(941)-480-1600

VINYL SLIDING GLASS DOOR NOA (LM)		Date	10/05/15
EXTRUSIONS		Drawn By	J ROSOWSKI
Series	Rev B	Rev A	Rev A
SGD-5570	Scale	NTS	Sheet
			18 OF 21
DWG No.	MD-5570.0	Rev. No.	

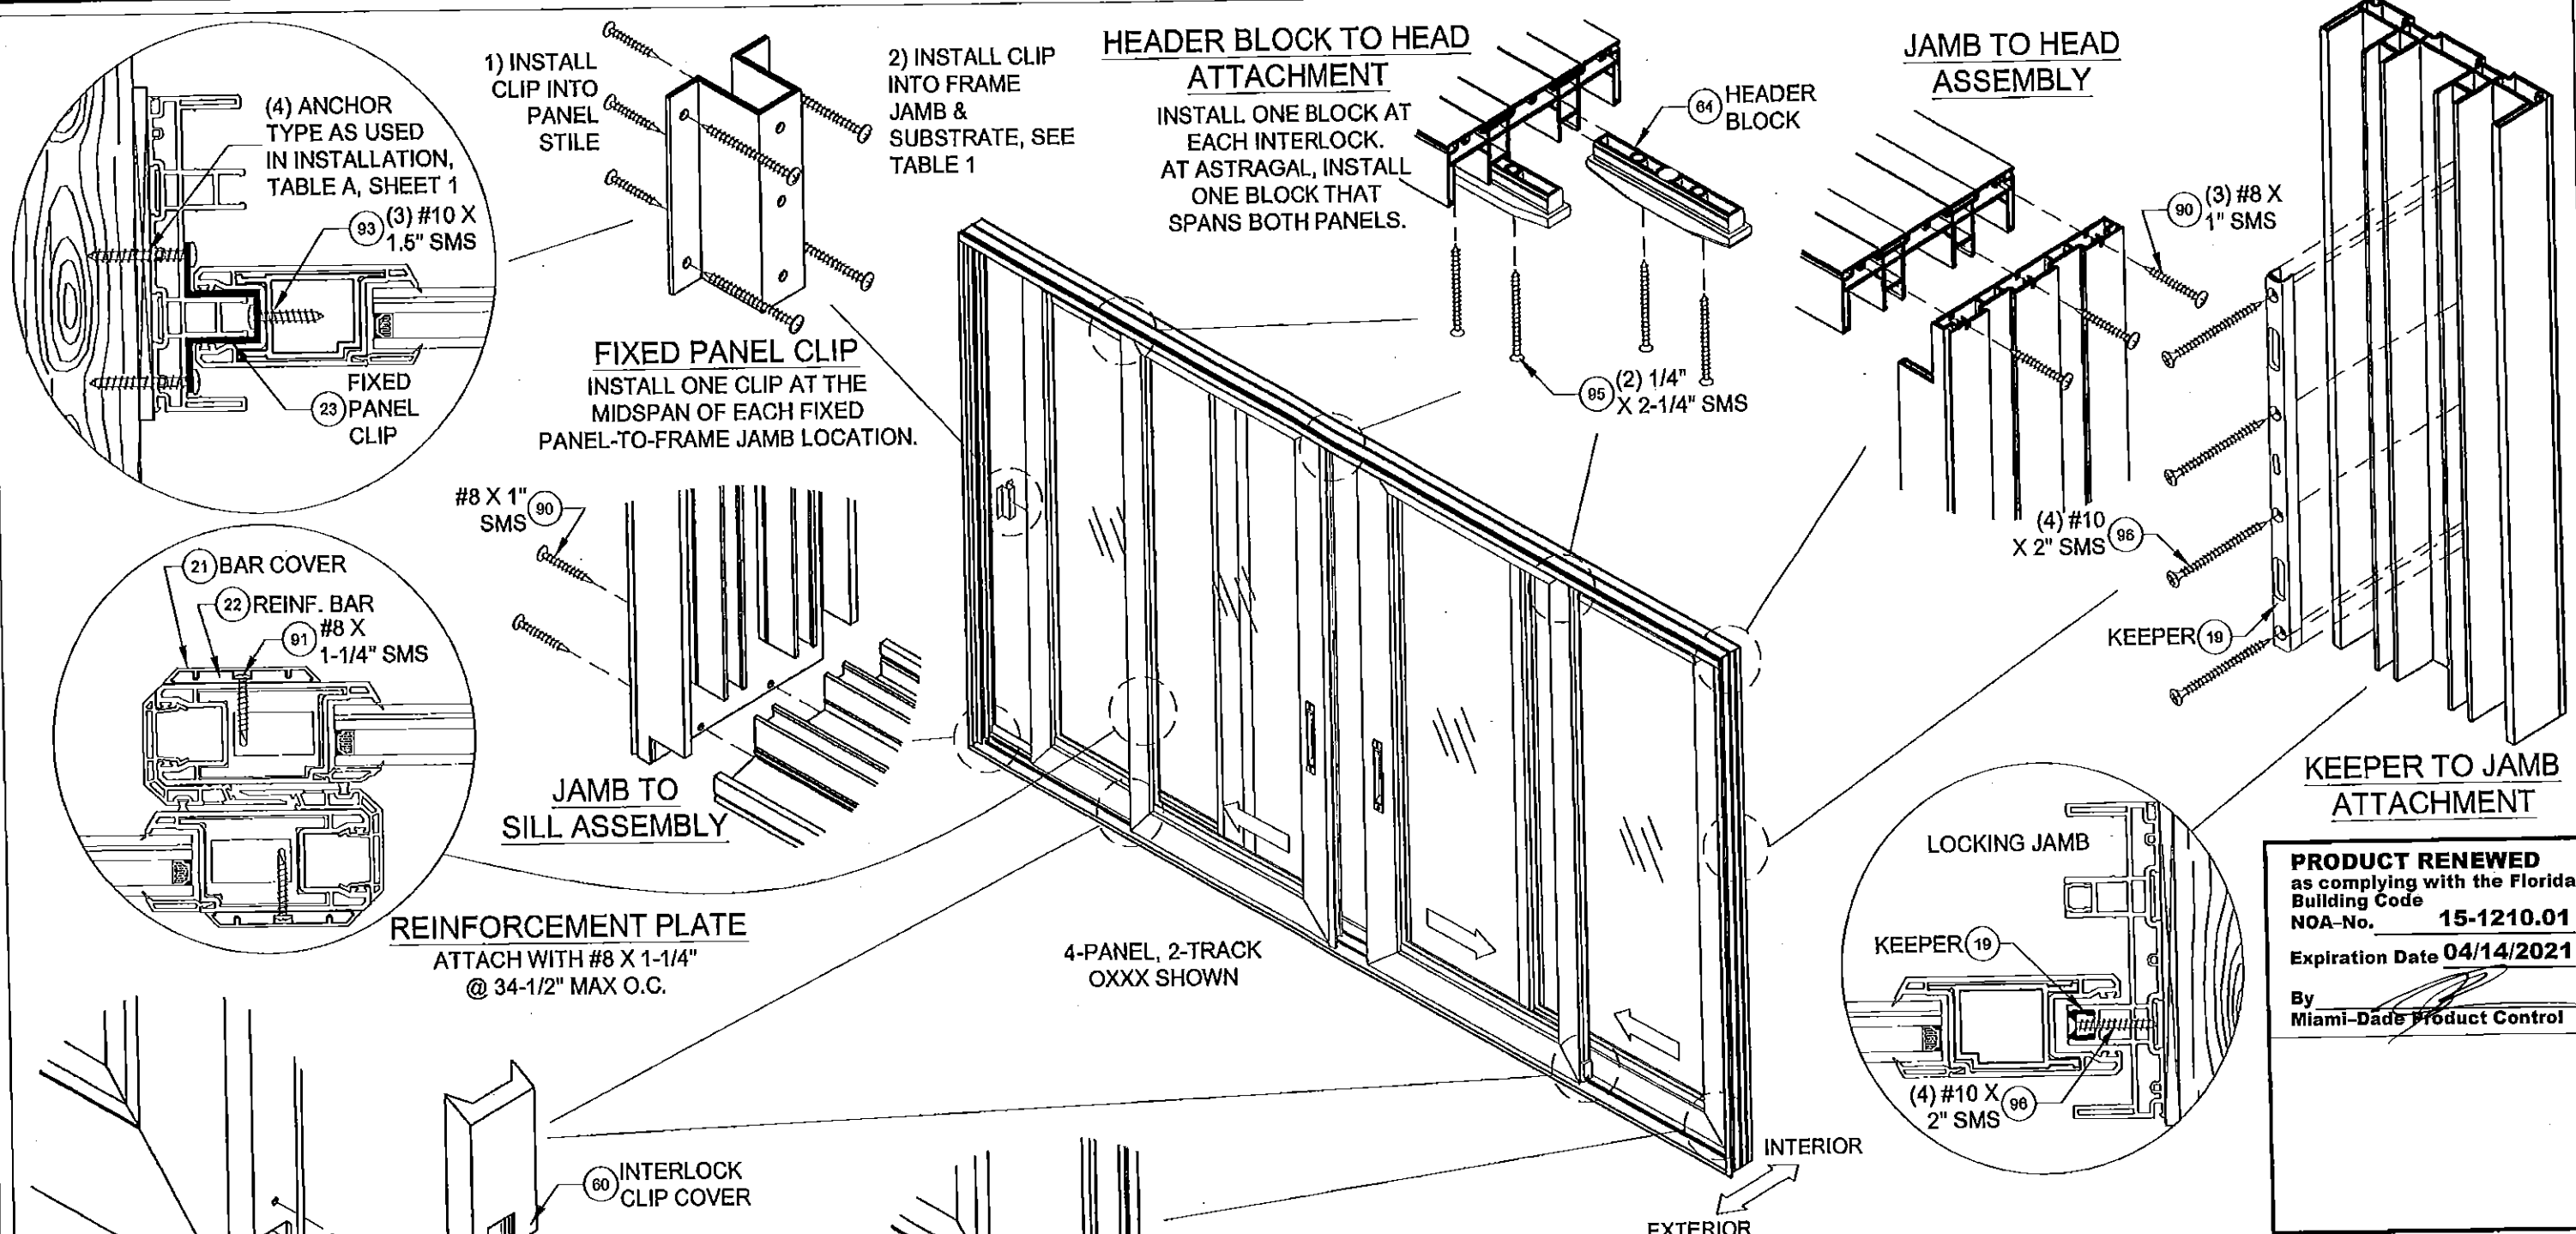

NOTES

- 1) DETAILS APPLY TO 2, 3 AND 4 TRACK CONFIGURATIONS.
- 2) SEE SHEETS 11-16 FOR ANCHOR LOCATION & SPACING.
- 3) SEE TABLES 1 & 2 FOR REINFORCEMENT REQUIREMENTS.
- 4) CONTINUOUS ANCHOR PLATE, ITEM #8, IS REQUIRED AT ALL FRAME ANCHOR LOCATIONS.


PGT
 CERT. OF AUTH. #29296
 1070 TECHNOLOGY DRIVE
 N. VENICE, FL 34275
 (941)-480-1600

Series	SGD-5570	Scale	NTS	Sheet	19 OF 21	DWG No.	MD-5570.0	Rev. No.	
Title	VINYL SLIDING GLASS DOOR NOA (LM)				Date	10/05/15			
Desc.	ACCESSORIES INSTALLATION				Drawn By	J ROSOWSKI			
Rev A					Rev A Date				
Rev B					Rev B Date				


PRODUCT RENEWED
 as complying with the Florida
 Building Code
 NOA-No. **15-1210.01**
 Expiration Date **04/14/2021**
 By *[Signature]*
 Miami-Dade Product Control

ANTHONY LYNN MILLER
 LICENSE
 No. 58705
4-7-16
 2/15/16
 STATE OF
 FLORIDA
 PROFESSIONAL ENGINEER
 A. LYNN MILLER, P.E.
 P.E.# 58705

BOX SCREEN DETAILS:

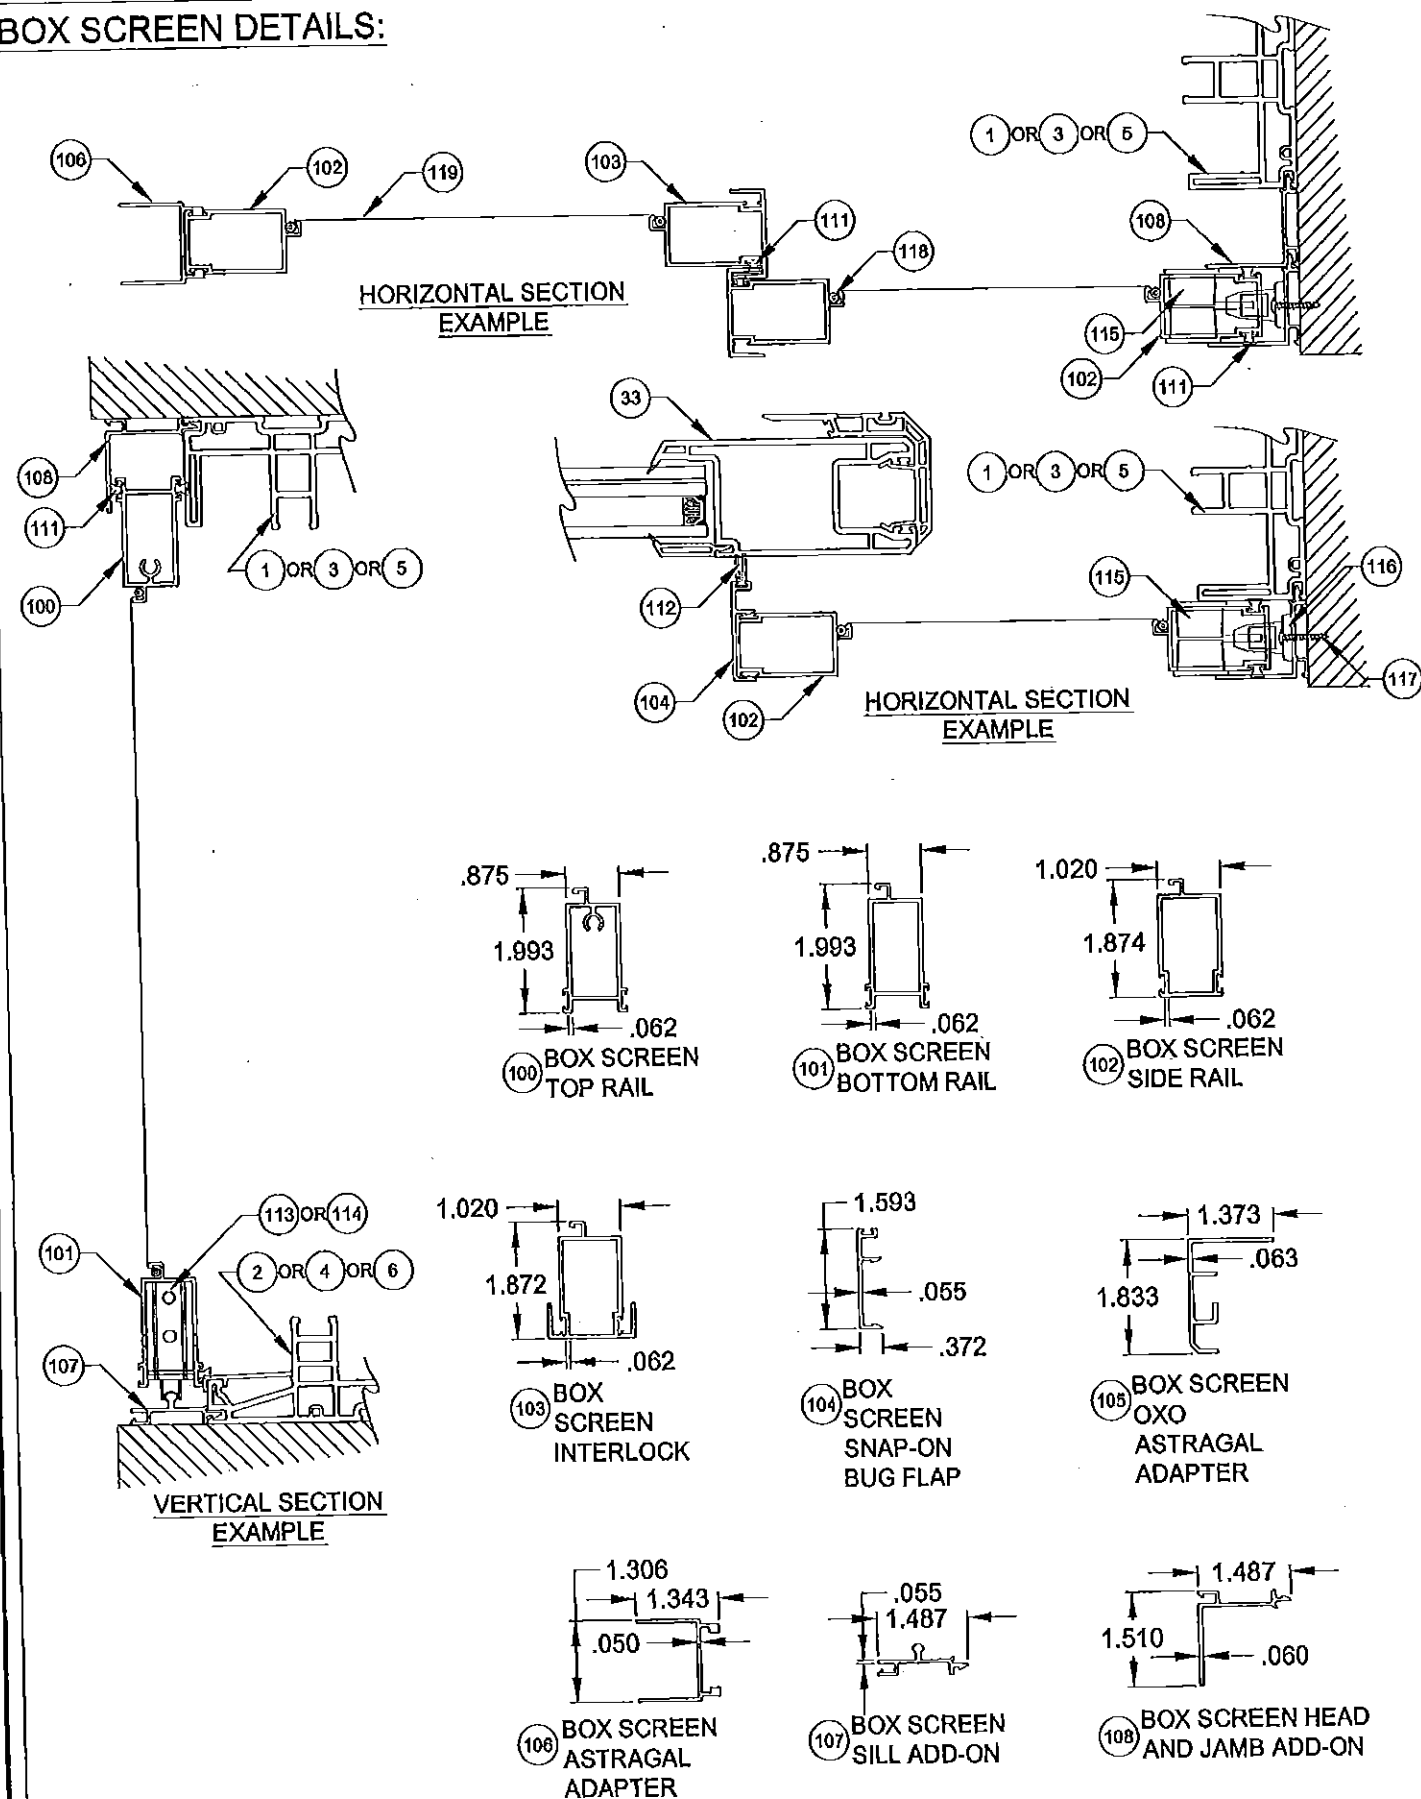


STANDARD SCREEN DETAILS:

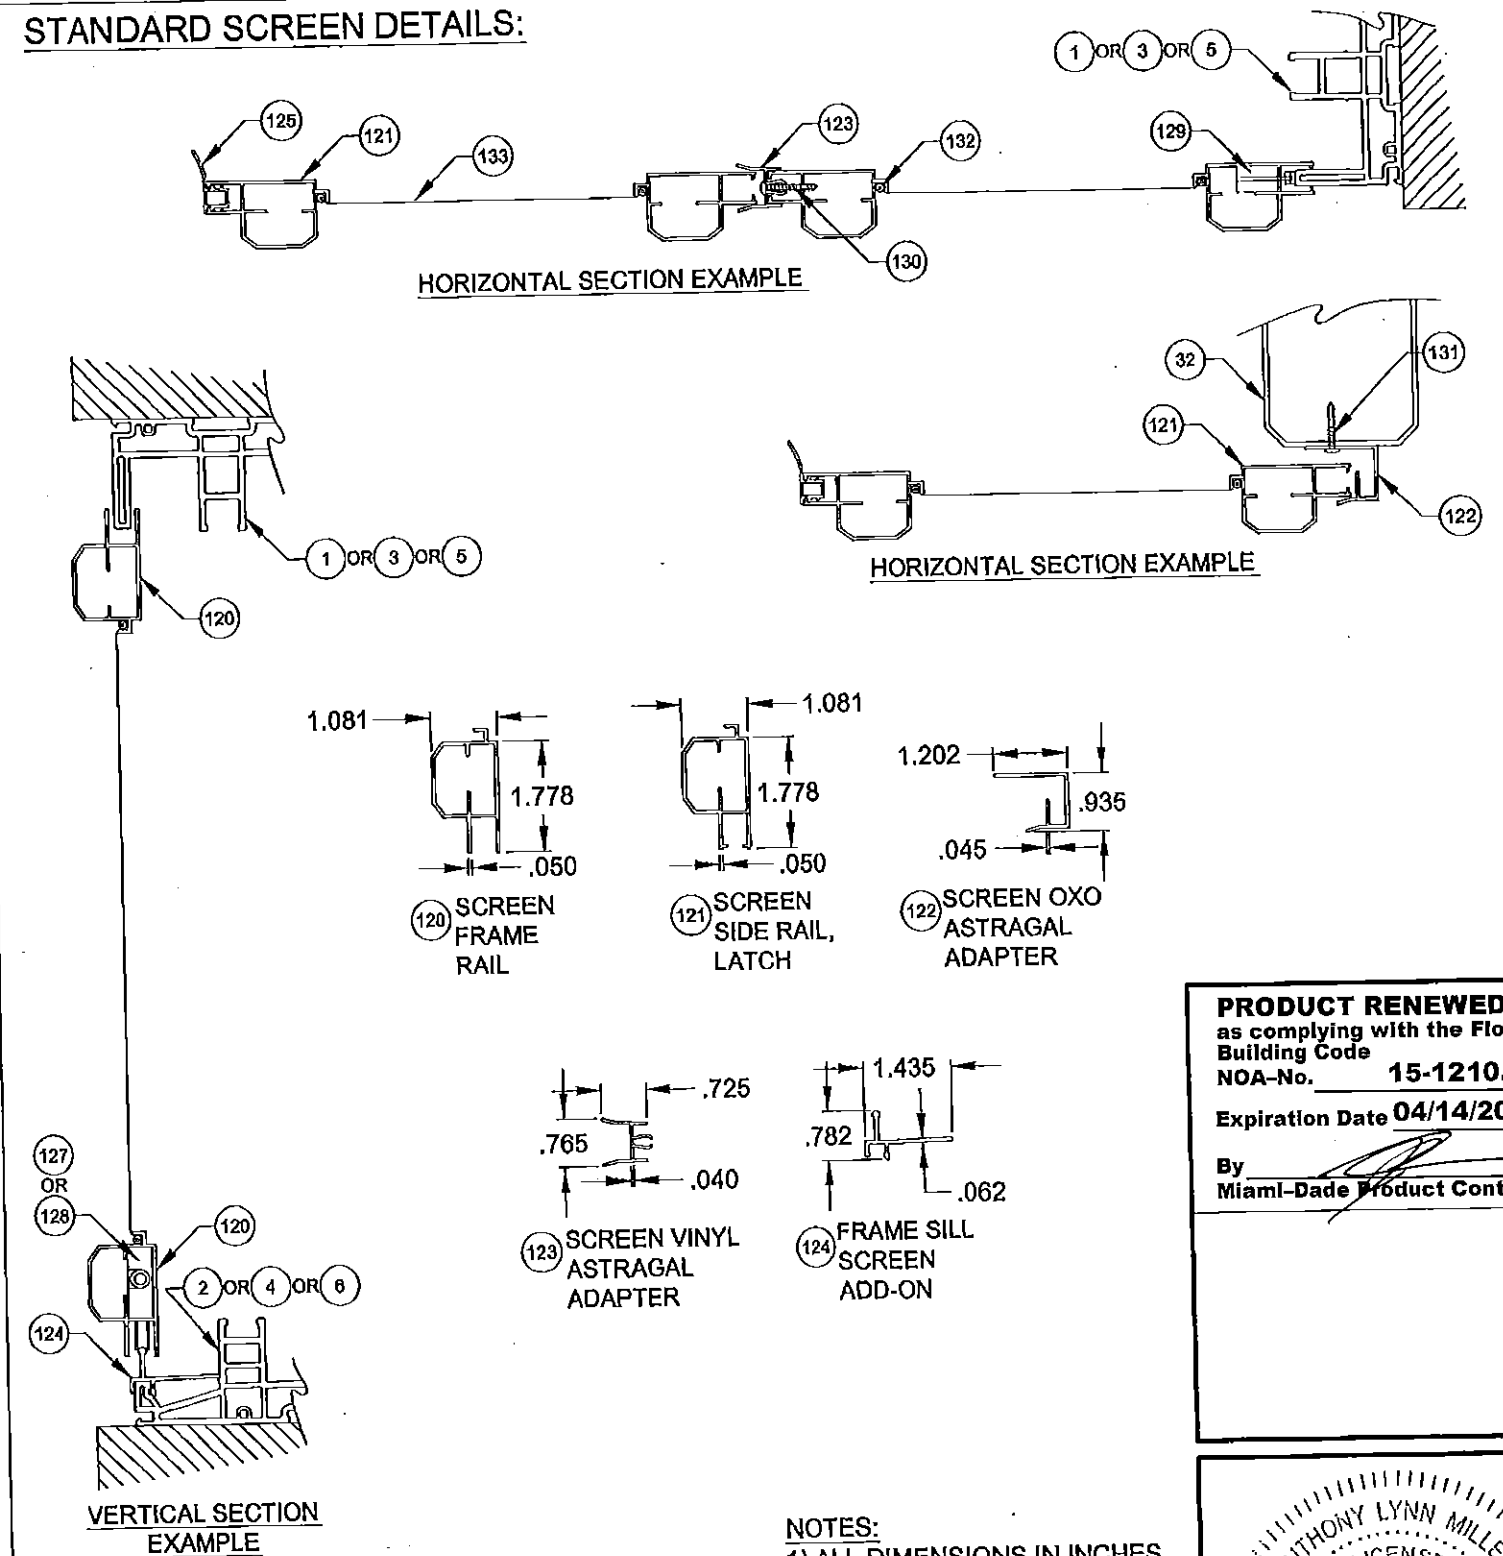

NOTES:
1) ALL DIMENSIONS IN INCHES.

PRODUCT RENEWED
as complying with the Florida
Building Code
NOA-No. **15-1210.01**
Expiration Date **04/14/2021**
By *[Signature]*
Miami-Dade Product Control

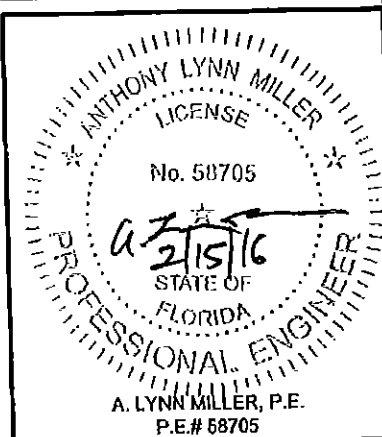

RGT
CERT. OF AUTH. #29296
1070 TECHNOLOGY DRIVE
N. VENICE, FL 34275
(941)-480-1600

Series	Rev A	Desc.	Title	Date
SGD-5570	NTS	Sheet	20 OF 21	DWG No. MD-5570.0
Rev B	Rev A	Date	Drawn By	J ROSOWSKI
Rev C	Rev A	Date	Rev B	Rev A

TABLE C:

#	Part #	Description	Material
1	19001	2-Track Head/Jamb	Rigid PVC
2	19002	2-Track Sill	Rigid PVC
3	19025	3-Track Head/Jamb	Rigid PVC
4	19026	3-Track Sill	Rigid PVC
5	19027	4-Track Head/Jamb	Rigid PVC
6	19028	4-Track Sill	Rigid PVC
7	19009	Frame Screw Cover	Rigid PVC
8	19031	Anchor Plate	6063-T6 Alum.
9	19007	Track Insert	6063-T6 Alum.
10	19084	Interlock Cap - Extended Pocket	Rigid PVC
11	19036	Bottom Rail Support	6063-T6 Alum.
12	19006A	Outer Sill Cover	6063-T6 Alum.
13	19011	Sill Track Cover	Rigid PVC
17	19032	P-Hook Adapter	6063-T6 Alum.
18	19020	P-Hook	6063-T6 Alum.
19	19047M	Extended Keeper	6063-T6 Alum.
20	19029M	Keeper	6063-T6 Alum.
21	19014	Reinforcement Bar Cover	Rigid PVC
22	19030	Reinforcement Bar	6005-T6 Alum.
23	19037M	Fixed Panel Clip	6063-T6 Alum.
24	19035M	Reinforcement Plate	6063-T6 Alum.
25	19017M	Top Rail, Bottom Rail and Lockette	6005-T6 Alum.
26	19048	Reinforcement	Composite
27	19018M	Interlock .300 Reinforcement, Std.	6005-T6 Alum.
28	19013M	Interlock .400 Reinforcement, HD	6005-T6 Alum.
29	19019M	Astragal Reinforcement	6005-T6 Alum.
30	19083	Extended Pocket Interlock Adaptor	6063-T6 Alum.
31	19006	Interlock Adaptor	Rigid PVC
32	19008	Astragal Add-on	Rigid PVC
33	19004	Panel Sill, Top/Bottom Rail	Rigid PVC
34	19040	Interior Jamb Cover	6063-T6 Alum.
35	19076	135° Corner Astragal	6063-T6 Alum.
36	19077	135° Corner Astragal Passive Mount	6063-T6 Alum.
37	19079	135° Corner Astragal Cap - Ext.	Rigid PVC
38	19080	135° Corner Astragal Cap - Int.	Rigid PVC
39	19078	90° Corner Astragal	6063-T6 Alum.
40	19081	90° Corner Astragal Cap - Ext.	Rigid PVC
41	19082	90° Corner Astragal Cap - Int.	Rigid PVC

#	Part #	Description	Material
42	19085	Sill Riser - (2-1/2")	6063-T6 Alum.
43	19022A	Sill Riser - (3-1/2")	6063-T6 Alum.
44	19023A	Sill Riser - (4-1/16")	6063-T6 Alum.
45	19024A	Sill Riser - (4-5/8")	6063-T6 Alum.
50	718608W	.187" x .320" Finaal (Stile)	
51	71895K	1-1/2" x 1" x 3/4" Fin Seal Dust Plug	
52	71696	Dust Plug	
60	419041	Interlock Clip Cover	PVC
61	78153X	Tandem Roller Assembly	SS
62	78153N	Tandem Roller Assembly	Nylon
63	78X75FPTX	#8 x 3/4" Ph. FH SMS @ Roller & Reinf.	SS
64	419042	Frame Header Block	Nylon
65	48052	Roller Adj. Hole Plug	PVC
66	44385	4 Hole Bumper Stop	PVC
67	76X114FPTX	#6 x 1-1/4" Ph. FH SMS @Bumper Stop	SS
68	71696G	Sill Plug	PVC
69	78185X	Gemini Mortise Lock w/long Trim plate	Steel/SS
70	71032X1FPPX	10-32 x 1" Ph.FH MS @ Lock	SS
71	varies	Handle Kit	Cast Zinc
72	19054	Interlock Retainer Clip	Nylon
75		Kommerling 4SG TPS Spacer System	See Sheet 10 for Materials
76		Quanex Super Spacer nXT with Hot Melt Butyl	
77		Quanex Duraseal	
78		Cardinal XL Edge Spacer	
79		Dow Corning 995 or GE-7700 Backbedding	Silicone
80	19090	7/16" Square Bead	Rigid PVC
81		7/16" Beveled Bead	Rigid PVC
82	19044	1-1/16" Beveled Bead	Rigid PVC
83	19045	1-1/16" Ogee Bead	Rigid PVC
84	19016	1-3/16" Ogee Bead	Rigid PVC
85	71725K	Setting Block 1/2" x 4" x 1/16", 85 +/- 5 duro.	Neoprene
86	71726K	Setting Block 1" x 4" x 1/16", 85 +/- 5 duro.	Neoprene
90	781PSTX	#8 x 1" Ph. PH SMS @ Frame Assembly	SS
91	78X114PHPT410X	#8 x 1-1/4" Ph. PH SMS @ Reinf. Bar	SS
92	710X1PHPT18-8X	#10 x 1" Ph. PH SMS @ Rail Support	SS
93	710X115PPX	#10 x 1-1/2" Ph. PH SMS @ Fxd. Pnl. Clip	SS
94	710X2.5PHPT18-8X	#10 x 2-1/2" Ph. PH SMS @ Reinf. Plate/Ast.	SS
95	71420X2.25FPPX	#12 x 2-1/4" Ph. PH SMS @ Hdr. Block	SS
96	710X1.75PPX	#10 x 1-3/4" Ph. FH SMS @ Keeper	SS
97	710X34PPX	#10 x 3/4" Ph. PH SMS @ Ext. Pkt. Int.	SS

TABLE D: BOX SCREEN


#	Part #	Description	Material
100	12256	Box Screen Top Rail	6063 T6 Al
101	12257	Box Screen Bottom Rail	6063 T6 Al
102	12258	Box Screen Side Rail	6063 T6 Al
103	64428	Box Screen Interlock	6063 T6 Al
104	17347A	Box Screen Snap-on Bug Flap	6063 T6 Al
105	64345	Box Screen OXO Astragal Adapter	6063 T6 Al
106	17349	Box Screen Astragal Adapter	6063 T6 Al
107	19039	Box Screen Frame Sill Add-on	6063 T6 Al
108	19038	Box Screen Head/Jamb Add-on	6063 T6 Al
109	720X1X	#14-20 x 1" MS @ Top Rail	SS
110	720X112X	#14-20 x 1-1/2" MS @ Bottom Rail	SS
111	71793G	Wasp, .270" x .150" - Fin Seal	
112	61805K	Wasp, .187" x .500" @ Bug Flap	
113	7SR4Z	Standard Roller	Nylon
114	7SR4X	HD Roller	SS
115	varies	Screen Locking Hardware	Steel
116	419053	Screen Keeper	Steel
117	76X1PPA	#6 x 1" Ph. PH SMS	Steel
118	1692/3/4	Screen Spline - .150" & .185"	Vinyl
119	1816C20	Screen Cloth	Fiberglass

TABLE E: STANDARD SCREEN

#	Part #	Description	Material
120	12033	Screen Frame Rail	6063 T6 Al
121	12026A	Screen Frame - Side Rail (Latch)	6063 T6 Al
122	17363	Screen OXO Astragal Adapter	6063 T6 Al
123	4853K	Screen Vinyl Astragal Adapter	Rigid PVC
124	19012B	Frame Sill Screen Add-on	6063 T6 Al
125	6FP95K	Bug Flap, 85 +/- 5 duro.	Vinyl
126	78X112PSATS	#8 x 1-1/2" Ph. PH SMS (Assembly)	SS
127	712027	Corner Key Wheel Assembly (Standard)	Nylon
128	712027SS	Corner Key Wheel Assembly (HD)	SS
129	varies	Screen Locking Hardware	Steel
130	710X34PPSDAX	#10 x 3/4" Ph. PH SMS @ Screen Ast.	SS
131	78X12PPSMSX	#8 x 1/2" Ph. PH SMS @ Door Ast.	SS
132	1692/3/4	Screen Spline - .145"	Vinyl
133	1816C20	Screen Cloth	Fiberglass

NOTES:

1) ITEMS #14-16, 46-49, 53-59, 73, 74 & 87-89, 98 & 99 ARE NOT USED AND ARE NOT PART OF THIS APPROVAL.

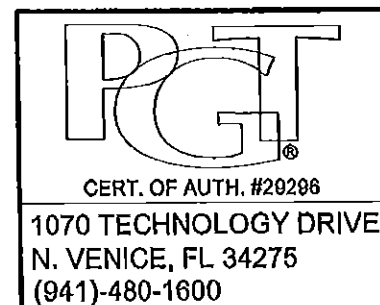

Title		VINYL SLIDING GLASS DOOR NOA (LM)		Date	10/05/15
Parts List		Drawn By	J ROSOWSKI		
Rev 1	Date	Rev 2	Date		
SGD-5570	Scale	NTS	Sheet	21 OF 21	DWG No. MD-5570.0

PRODUCT RENEWED
as complying with the Florida
Building Code
NOA-No. **15-1210.01**
Expiration Date **04/14/2021**
By *[Signature]*
Miami-Dade Product Control

