



DEPARTMENT OF REGULATORY AND ECONOMIC RESOURCES (RER)
BOARD AND CODE ADMINISTRATION DIVISION

NOTICE OF ACCEPTANCE (NOA)

MIAMI-DADE COUNTY
PRODUCT CONTROL SECTION

11805 SW 26 Street, Room 208
T (786) 315-2590 F (786) 315-2599

www.miamidade.gov/economy

PGT Industries, Inc.
1070 Technology Drive
North Venice, FL 34275

SCOPE:

This NOA is being issued under the applicable rules and regulations governing the use of construction materials. The documentation submitted has been reviewed and accepted by Miami-Dade County RER - Product Control Section to be used in Miami Dade County and other areas where allowed by the Authority Having Jurisdiction (AHJ).

This NOA shall not be valid after the expiration date stated below. The Miami-Dade County Product Control Section (In Miami Dade County) and/or the AHJ (in areas other than Miami Dade County) reserve the right to have this product or material tested for quality assurance purposes. If this product or material fails to perform in the accepted manner, the manufacturer will incur the expense of such testing and the AHJ may immediately revoke, modify, or suspend the use of such product or material within their jurisdiction. RER reserves the right to revoke this acceptance, if it is determined by Miami-Dade County Product Control Section that this product or material fails to meet the requirements of the applicable building code.

This product is approved as described herein, and has been designed to comply with the Florida Building Code, including the High Velocity Hurricane Zone.

DESCRIPTION: Series "AW-5440" PVC Awning Window – N.I.

APPROVAL DOCUMENT: Drawing No. **MD-5440A.0** titled "Vinyl Awning Window NOA (NI)", sheets 1 through 10 of 10, dated 09/09/14, with revision A dated 05/05/16, prepared by manufacturer, signed and sealed by Anthony Lynn Miller, P.E., bearing the Miami-Dade County Product Control Revision stamp with the Notice of Acceptance number and expiration date by the Miami-Dade County Product Control Section.

MISSILE IMPACT RATING: None

LABELING: Each unit shall bear a permanent label with the manufacturer's name or logo, city, state, model/series, and following statement: "Miami-Dade County Product Control Approved", unless otherwise noted herein.

RENEWAL of this NOA shall be considered after a renewal application has been filed and there has been no change in the applicable building code negatively affecting the performance of this product.

TERMINATION of this NOA will occur after the expiration date or if there has been a revision or change in the materials, use, and/or manufacture of the product or process. Misuse of this NOA as an endorsement of any product, for sales, advertising or any other purposes shall automatically terminate this NOA. Failure to comply with any section of this NOA shall be cause for termination and removal of NOA.

ADVERTISEMENT: The NOA number preceded by the words Miami-Dade County, Florida, and followed by the expiration date may be displayed in advertising literature. If any portion of the NOA is displayed, then it shall be done in its entirety.

INSPECTION: A copy of this entire NOA shall be provided to the user by the manufacturer or its distributors and shall be available for inspection at the job site at the request of the Building Official.

This NOA **revises NOA# 15-0430.08** and consists of this page 1 and evidence pages E-1 and E-2, as well as approval document mentioned above.

The submitted documentation was reviewed by **Manuel Perez, P.E.**



WP
8/31/16

NOA No. 16-0714.22
Expiration Date: September 24, 2020
Approval Date: September 08, 2016
Page 1

NOTICE OF ACCEPTANCE: EVIDENCE SUBMITTED

A. DRAWINGS

1. Manufacturer's die drawings and sections.
(Submitted under previous NOA No. 15-0430.08)
2. Drawing No. **MD-5440A.0** titled "Vinyl Awning Window NOA (NI)", sheets 1 through 10 of 10, dated 09/09/14, with revision A dated 05/05/16, prepared by manufacturer, signed and sealed by Anthony Lynn Miller, P.E.

B. TESTS

1. Test reports on: 1) Uniform Static Air Pressure Test, Loading per FBC, TAS 202-94
2) Large Missile Impact Test per FBC, TAS 201-94
3) Cyclic Wind Pressure Loading per FBC, TAS 203-94
along with marked-up drawings and installation diagram of a PVC sliding glass door, a PVC fixed window and an aluminum sliding glass door, using: Kodispace 4SG TPS spacer system, Duraseal® spacer system, Super Spacer® NXT™ spacer system and XL Edge™ spacer system at insulated glass, prepared by Fenestration Testing Laboratory, Inc., Test Reports No. **FTL-8717**, **FTL-8968** and **FTL-8970**, dated 11/16/15, 06/07/16 and 06/02/16 respectively, all signed and sealed by Idalmis Ortega, P.E.
2. Test reports on: 1) Air Infiltration Test, per FBC, TAS 202-94
2) Uniform Static Air Pressure Test, Loading per FBC TAS 202-94
3) Water Resistance Test, per FBC, TAS 202-94
4) Forced Entry Test, per FBC 2411.3.2.1, and TAS 202-94
5) Large Missile Impact Test per FBC, TAS 201-94
6) Cyclic Wind Pressure Loading per FBC, TAS 203-94
along with marked-up drawings and installation diagram of a series AW5540/5440 PVC awning windows, prepared by Fenestration Testing Laboratory, Inc., Test Report No. **FTL-8183**, dated 04/02/14, signed and sealed by Idalmis Ortega, P.E.
(Submitted under previous NOA No. 15-0430.08)
3. Test reports on: 1) Air Infiltration Test, per FBC, TAS 202-94
2) Uniform Static Air Pressure Test, Loading per FBC TAS 202-94
3) Water Resistance Test, per FBC, TAS 202-94
4) Forced Entry Test, per FBC 2411.3.2.1, and TAS 202-94
5) Large Missile Impact Test per FBC, TAS 201-94
6) Cyclic Wind Pressure Loading per FBC, TAS 203-94
along with marked-up drawings and installation diagram of a series 5540/5440 vinyl fixed windows w/tube mullion, prepared by Fenestration Testing Laboratory, Inc., Test Report No. **FTL-8174**, dated 03/31/15, signed and sealed by Idalmis Ortega, P.E.
(Submitted under previous NOA No. 15-0430.08)
4. Additional, Reference test report **FTL-7897** per TAS 201, 202 & 203-94, issued by Fenestration Testing Laboratory, Inc.
(Submitted under previous NOA No. 15-0430.08)


Manuel Perez, P.E.
Product Control Examiner
NOA No. 16-0714.22

Expiration Date: September 24, 2020
Approval Date: September 08, 2016

NOTICE OF ACCEPTANCE: EVIDENCE SUBMITTED

C. CALCULATIONS

1. Anchor verification calculations and structural analysis, complying with **FBC-5th Edition (2014)**, dated 04/24/15 and revised on 09/03/15, prepared by manufacturer, signed and sealed by Anthony Lynn Miller, P.E.
(Submitted under previous NOA No. 15-0430.08)
2. Glazing complies with ASTM E1300-09

D. QUALITY ASSURANCE

1. Miami-Dade Department of Regulatory and Economic Resources (RER).

E. MATERIAL CERTIFICATIONS (CONTINUED)

1. Notice of Acceptance No. **12-1120.02** issued to Royal Window and Door Profiles, Plant 13 for their **"White Rigid PVC Exterior Extrusions for Windows and Doors"** dated 02/28/13, expiring on 02/28/18.
2. Notice of Acceptance No. **14-0529.13** issued to Royal Window and Door Profiles, Plant 13 for their **"Bronze and Lighter Shades of Cap Coated Rigid PVC Exterior Extrusions for Windows and Doors"** dated 04/16/15, expiring on 04/16/20.
3. Notice of Acceptance No. **14-0529.14** issued to Royal Window and Door Profiles, Plant 13 for their **"Performance Core Rigid PVC Exterior Extrusions for Windows and Doors"** dated 04/16/15, expiring on 04/16/20.

F. STATEMENTS

1. Statement letter of conformance, complying with **FBC-5th Edition (2014)**, dated April 24, 2015, issued by manufacturer, signed and sealed by Anthony Lynn Miller, P.E.
(Submitted under previous NOA No. 15-0430.08)
2. Statement letter of no financial interest, dated April 24, 2015, issued by manufacturer, signed and sealed by Anthony Lynn Miller, P.E.
(Submitted under previous NOA No. 15-0430.08)
3. Proposal issued by the Product Control Section, dated 09/29/14 and revised on 10/15/14, signed by Jaime D. Gascon, P.E.
(Submitted under previous NOA No. 15-0430.08)
4. Proposal No. **16-0125** issued by the Product Control Section, dated March 09, 2016, signed by Ishaq Chanda, P.E.

G. OTHERS

1. Notice of Acceptance No. **15-0430.08**, issued to PGT Industries, Inc. for their Series "AW-5440" Vinyl Awning Windows – Non-Impact, approved on 09/24/15 and expiring on 09/24/20.


Manuel Perez, P.E.
Product Control Examiner

NOA No. 16-0714.22


Expiration Date: September 24, 2020

Approval Date: September 08, 2016


GENERAL NOTES: SERIES 5440
NON-IMPACT RESISTANT,
VINYL AWNING WINDOW

- 1) THIS PRODUCT HAS BEEN DESIGNED & TESTED TO COMPLY WITH THE REQUIREMENTS OF THE FLORIDA BUILDING CODE, INCLUDING THE HIGH VELOCITY HURRICANE ZONE (HVHZ).
- 2) SHUTTERS ARE REQUIRED WHEN USED IN WIND-BORNE DEBRIS REGIONS.
- 3) FOR MASONRY APPLICATIONS IN MIAMI-DADE COUNTY, USE ONLY MIAMI-DADE COUNTY APPROVED MASONRY ANCHORS. MATERIALS USED FOR ANCHOR EVALUATIONS WERE SOUTHERN PINE, ASTM C90 CONCRETE MASONRY UNITS AND CONCRETE WITH MIN. KSI PER ANCHOR TYPE.
- 4) ALL WOOD BUCKS LESS THAN 1-1/2" THICK ARE TO BE CONSIDERED 1X INSTALLATIONS. 1X WOOD BUCKS ARE OPTIONAL IF UNIT IS INSTALLED DIRECTLY TO SUBSTRATE. WOOD BUCKS DEPICTED AS 2X ARE 1-1/2" THICK OR GREATER. 1X AND 2X BUCKS (WHEN USED) SHALL BE DESIGNED AND SECURED TO PROPERLY TRANSFER LOADS TO THE STRUCTURE. WOOD BUCK DESIGN AND INSTALLATION IS THE RESPONSIBILITY OF THE ENGINEER, (EOR) OR ARCHITECT OF RECORD, (AOR).
- 5) ANCHOR EMBEDMENT TO BASE MATERIAL SHALL BE BEYOND WALL DRESSING OR STUCCO. USE ANCHORS OF SUFFICIENT LENGTH TO ACHIEVE EMBEDMENT. INSTALLATION ANCHORS SHOULD BE SEALED. OVERALL SEALING/FLASHING STRATEGY FOR WATER RESISTANCE OF INSTALLATION SHALL BE DONE BY OTHERS AND IS BEYOND THE SCOPE OF THESE INSTRUCTIONS.
- 6) MAX. 1/4" SHIMS ARE REQUIRED AT EACH ANCHOR LOCATION WHERE THE PRODUCT IS NOT FLUSH TO THE SUBSTRATE. USE SHIMS CAPABLE OF TRANSFERRING APPLIED LOADS. WOOD BUCKS, BY OTHERS, MUST BE SUFFICIENTLY ANCHORED TO RESIST LOADS IMPOSED ON THEM BY THE WINDOW.
- 7) DESIGN PRESSURES:
A. NEGATIVE DESIGN LOADS BASED ON STRUCTURAL TEST PRESSURE, FRAME ANALYSIS AND GLASS PER ASTM E1300.
B. POSITIVE DESIGN LOADS BASED ON WATER TEST PRESSURE, STRUCTURAL TEST PRESSURE, FRAME ANALYSIS AND GLASS PER ASTM E1300.
- 8) THE ANCHORAGE METHODS SHOWN HAVE BEEN DESIGNED AND SECURED TO RESIST THE WINDLOADS CORRESPONDING TO THE REQUIRED DESIGN PRESSURE. THE 33-1/3% STRESS INCREASE HAS NOT BEEN USED IN THE DESIGN OF THIS PRODUCT. THE 1.6 LOAD DURATION FACTOR WAS USED FOR THE EVALUATION OF ANCHORS INTO WOOD. ANCHORS THAT COME INTO CONTACT WITH OTHER DISSIMILAR MATERIALS SHALL MEET THE REQUIREMENTS OF THE FLORIDA BUILDING CODE FOR CORROSION RESISTANCE.
- 9) METAL SUBSTRATE TO MEET MIN. STRENGTH AND THICKNESS REQUIREMENTS PER CURRENT FLORIDA BUILDING CODE AND TO BE REVIEWED BY THE AUTHORITY HAVING JURISDICTION.
- 10) REFERENCES: TEST REPORTS FTL-8183, 8174; ELCO ULTRAON NOA; ELCO CRETEFLEX NOA; ELCO AGGRE-GATOR NOA; ROYAL WINDOW AND DOOR PROFILES, LTD WHITE & BRONZE/LIGHTER SHADES OF CAP COATED PVC EXTRUSION NOA'S; NATIONAL DESIGN SPECIFICATION FOR WOOD CONSTRUCTION, ANSI/AF&PA NDS & ALUMINUM DESIGN MANUAL


IMPACT RATING	DESIGN PRESSURE RATING
NOT RATED FOR IMPACT RESISTANCE	VARIES PER OPTIONS, SEE TABLES 4-7, SHEETS 7 & 8

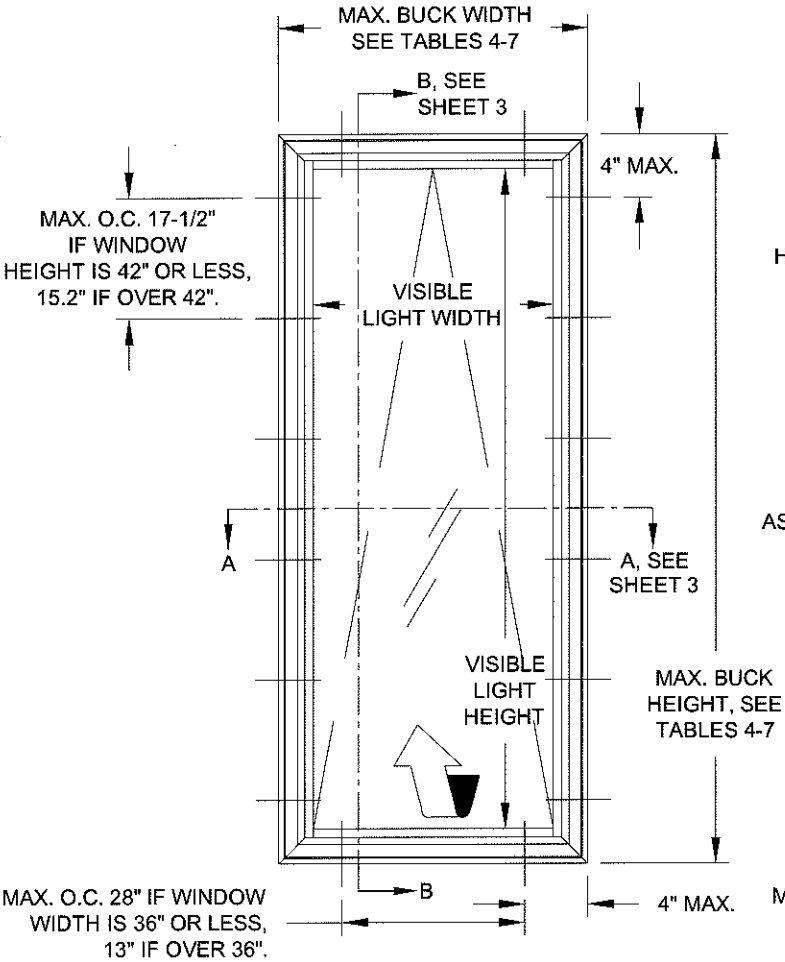

TYP. EQUAL-LEG/BOX &
FLANGE FRAME ANCHORAGE

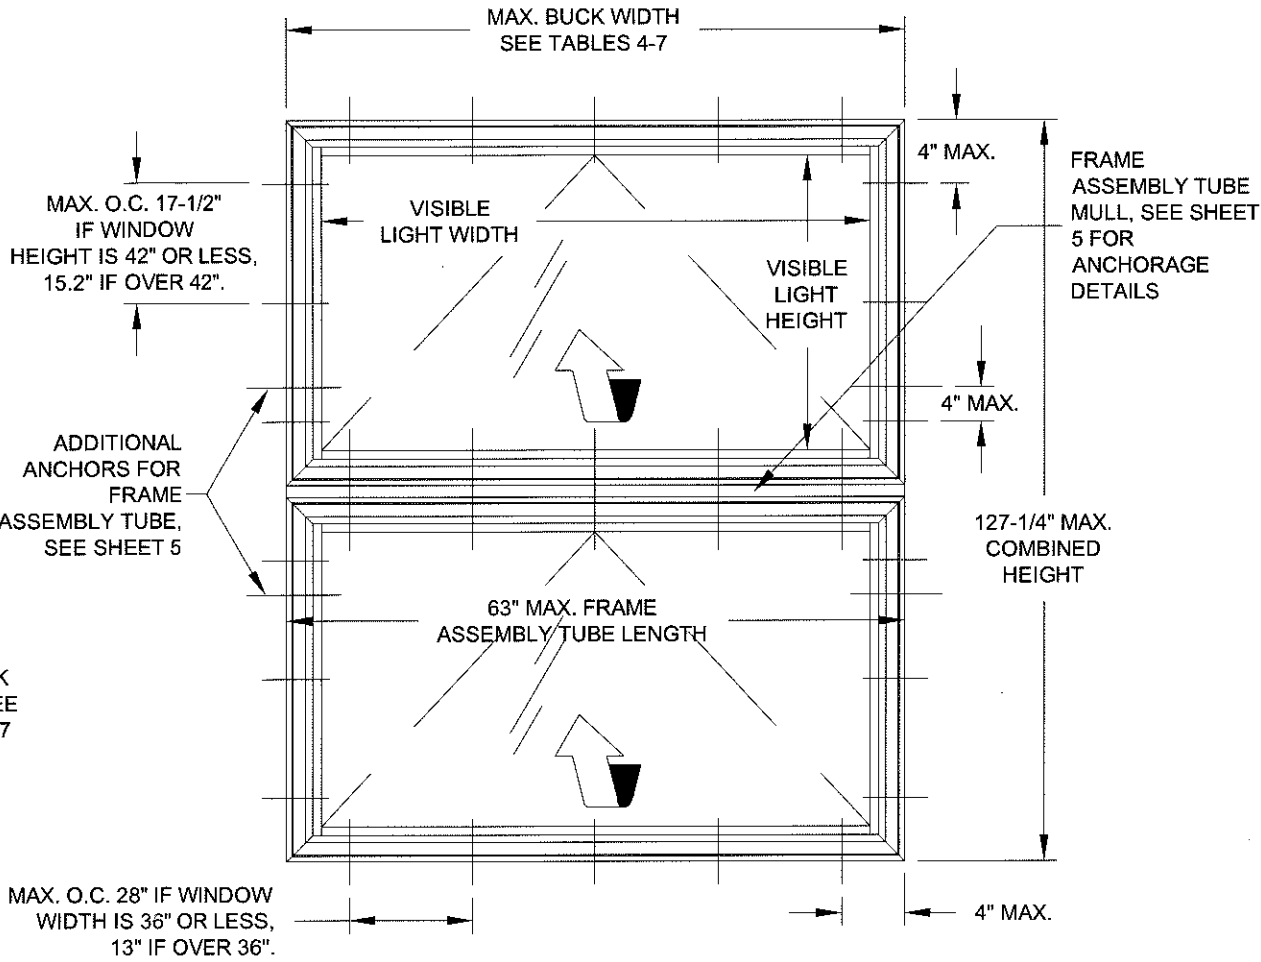

TYP. X/X EQUAL-LEG/BOX & FLANGE
FRAME ANCHORAGE
USING FRAME ASSEMBLY TUBE/MULL

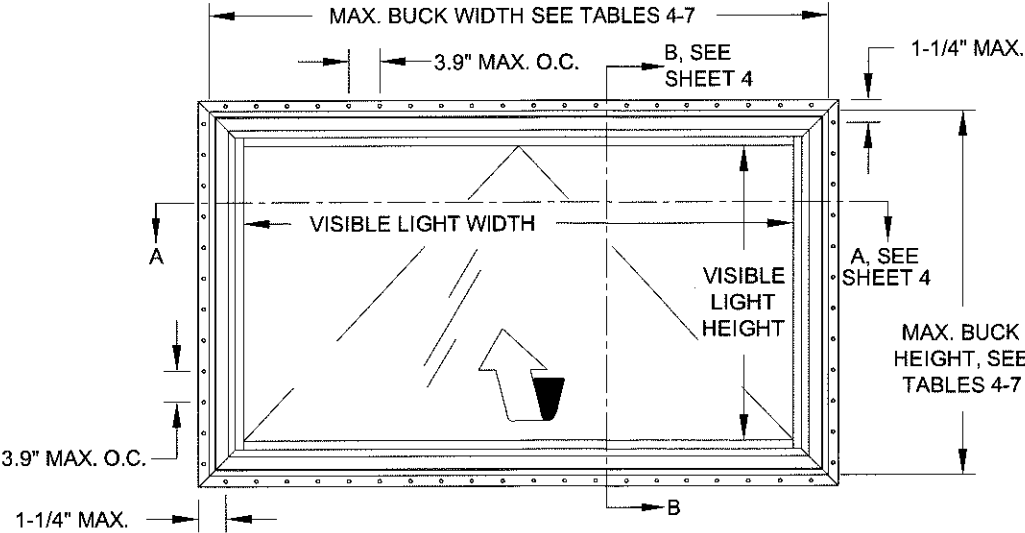

TYP. INTEGRAL FIN & J-CHANNEL
FRAME ANCHORAGE

- STANDARDS USED:
- 2014 FLORIDA BUILDING CODE (FBC), 5TH EDITION
 - ASTM E1300-09
 - ANSI/AF&PA NDS-2012 FOR WOOD CONSTRUCTION
 - ALUMINUM DESIGN MANUAL, ADM-2010
 - AISI-S100-07/S2-2010

VISIBLE LIGHT FORMULAS
WIDTH: BUCK WIDTH - 6-3/4"
HEIGHT: BUCK HEIGHT - 6-3/4"

GENERAL NOTES.....	1
ELEVATIONS.....	1
FRAME, GLASS & ANCHOR OPTIONS.....	2
INSTALLATION, FLANGE & EQUAL LEG.....	3
INSTALLATION, INTEGRAL FIN & J-CHANNEL.....	4
FRAME ASSEMBLY TUBE.....	5, 6
GLAZING DETAILS / DP TABLE 4 & 5.....	7
GLAZING DETAILS / DP TABLE 6 & 7.....	8
BOM & ASSEMBLY.....	9, 10

PRODUCT REVISED
as complying with the Florida
Building Code
Acceptance No. 16-0714-22
Expiration Date Sept. 24, 2020
By *Manuel Perez*
Miami Dade Product Control

Rev A	05/05/16 - JR - ADDED SPACERS TO SHEET 2.
Rev 2	
Rev 3	

1070 TECHNOLOGY DRIVE N. VENICE, FL 34275	9/9/14 Date	J ROSOWSKI Drawn By	MD-5440A.0	A
VINYL AWNING WINDOW NOA (NI)	1 OF 10	GENERAL NOTES & ELEVATION	NTS	Scale
AW-5440	1 OF 10	GENERAL NOTES & ELEVATION	NTS	Scale

CERT. OF AUTH. #29296
VINYL AWNING WINDOW NOA (NI)
GENERAL NOTES & ELEVATION
AW-5440
A. LYNN MILLER, P.E.
P.E.# 58705

TABLE 1:

Glass Type	Description	Table #	Sheet #
1	3/4" I.G.: 1/8" A Exterior Cap + 1/2" Air Space + 1/8" A	4, 5	7
2	3/4" I.G.: 1/8" T Exterior Cap + 1/2" Air Space + 1/8" T	6, 7	8
3	3/4" I.G.: 3/16" A Exterior Cap + 3/8" Air Space + 3/16" A	6, 7	8
4	3/4" I.G.: 3/16" T Exterior Cap + 3/8" Air Space + 3/16" T	6, 7	8

"A" = ANNEALED
"T" = TEMPERED

TABLE 2: ANCHORS INSTALLED THROUGH FRAME


Group	Anchor	Substrate	Min. Edge Distance	Min. Embedment*
A	#10 SMS (steel, 18-8 S.S. or 410 S.S.)	P.T. Southern Pine (SG=0.55)	7/16"	1-3/8"
		Steel, A36*	3/8"	0.050"
		Steel Stud, A653 Gr. 33*	3/8"	0.0451" (18 Ga.)
		Aluminum, 6063-T5*	3/8"	0.050"
	3/16" steel Ultracon	P.T. Southern Pine (SG=0.55)	7/16"	1-3/8"
		Concrete (min. 2.85 ksi)	1"	1-3/8"
B	#12 SMS (steel, 18-8 S.S. or 410 S.S.)	UngROUTED CMU, (ASTM C-90)	2-1/2"	1-1/4"
		P.T. Southern Pine (SG=0.55)	9/16"	1-3/8"
		Steel, A36*	3/8"	0.050"
		Steel Stud, A653 Gr. 33*	3/8"	0.0451" (18 Ga.)
	1/4" steel Ultracon	Aluminum, 6063-T5*	3/8"	0.063"
		Concrete (min. 2.85 ksi)	1"	1-3/4"
C	1/4" steel Ultracon	UngROUTED CMU, (ASTM C-90)	2-1/2"	1-1/4"
		Concrete (min. 3.35 ksi)	1"	1-3/4"
	1/4" steel Creteflex	P.T. Southern Pine (SG=0.55)	1"	1-3/8"
		UngROUTED CMU, (ASTM C-90)	2-1/2"	1-1/4"
	1/4" steel Aggre-Gator	P.T. Southern Pine (SG=0.55)	1"	1-3/8"
		Grouted CMU, (ASTM C-90)	2"	2"
D	1/4" steel Ultracon	Concrete (min. 2.85 ksi)	2-1/2"	1-3/4"
		Concrete (min. 3.35 ksi)	2-1/2"	1-3/4"
	1/4" steel Creteflex	P.T. Southern Pine (SG=0.55)	1"	1-3/8"
		UngROUTED CMU, (ASTM C-90)	2-1/2"	1-1/4"
	1/4" steel Aggre-Gator	P.T. Southern Pine (SG=0.55)	1"	1-3/8"
		Grouted CMU, (ASTM C-90)	2"	2"

* MIN. OF 3 THREADS BEYOND THE METAL SUBSTRATE. FOR STEEL STUDS, MIN Fu=45 KSI.
"UNGROUTED CMU" VALUES MAY BE USED FOR GROUTED CMU APPLICATIONS.

TABLE 3: ANCHORS INSTALLED THROUGH INTEGRAL FIN


Group	Anchor	Substrate	Min. Edge Distance	Min. Embedment*
E	2-1/2" x .131" Common Nail	P.T. Southern Pine (SG=.55)	3/8"	2-7/16"
F	2-1/2" Ring-shank Roofing Nail	P.T. Southern Pine (SG=.55)	3/8"	2-7/16"
		P.T. Southern Pine (SG=.55)	1/2"	1-3/8"
		Aluminum, 6063-T5*	3/8"	0.050"
		Steel Stud, Gr. 33*	3/8"	0.0451" (18 Ga.)
	#10 Trusshead SMS (steel, 18-8 S.S. or 410 S.S.)	Steel, A36*	3/8"	0.050"
		P.T. Southern Pine (SG=.55)	9/16"	1-3/8"
		Aluminum, 6063-T5*	3/8"	0.063"
		Steel Stud, Gr. 33*	3/8"	0.050"
	#12 SMS (steel, 18-8 S.S. or 410 S.S.)	Steel, A36*	3/8"	0.050"

* MIN. OF 3 THREADS BEYOND THE METAL SUBSTRATE. FOR STEEL STUDS, MIN Fu=45 KSI.

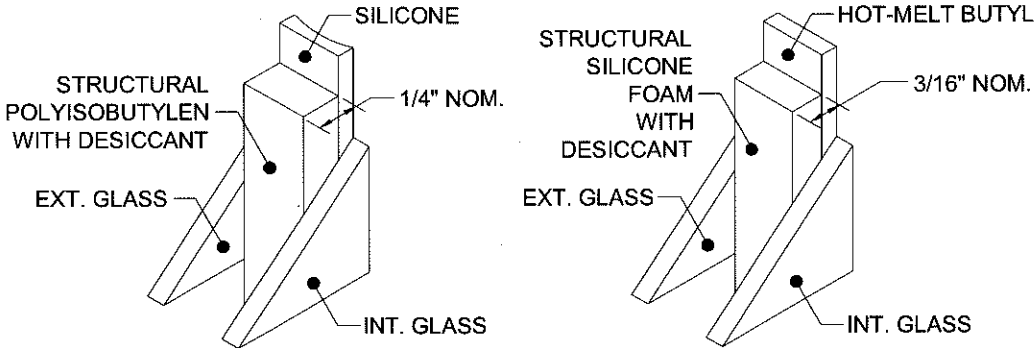

100 KODISPACE 4SG TPS

101 SUPER SPACER® NXT™

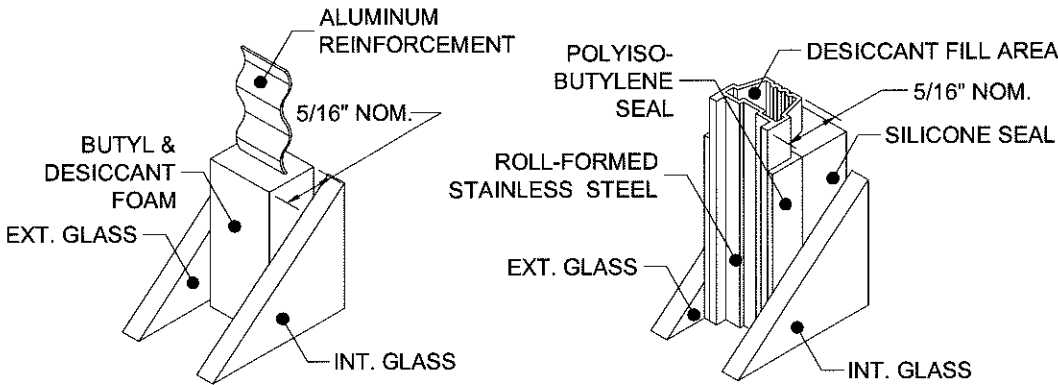


102 DURASEAL® SPACER

103 XL EDGE™ SPACER


Part #	Description	Material
100	Kommerling 4SG TPS Spacer System	See this Sheet for Materials
101	Quanex Super Spacer nXT with Hot Melt Butyl	
102	Quanex Duraseal Spacer	
103	Cardinal XL Edge Spacer	

REFERENCE TEST REPORTS: FTL-8717, 8968 & 8970

WINDOW FRAMES MAY BE ANY OF THOSE SHOWN BELOW:

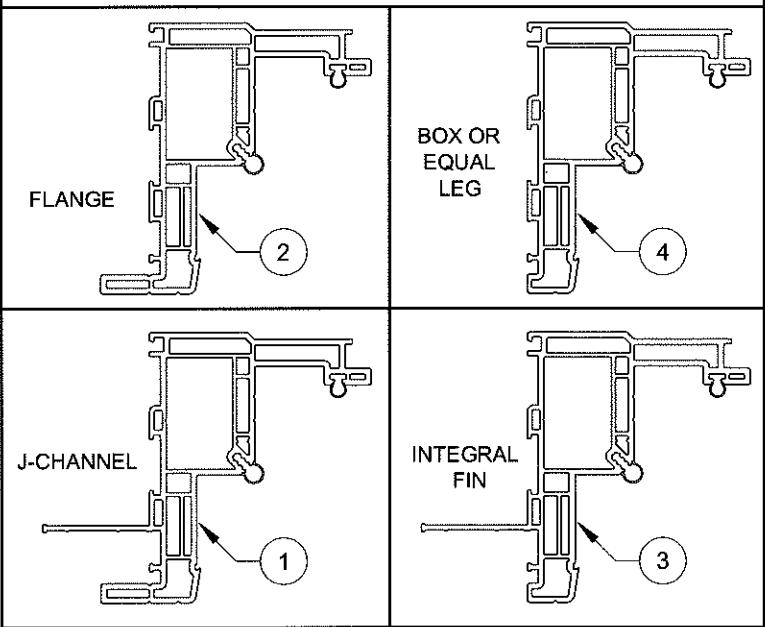


NOTE: SEE DETAILS AND DIMENSIONS ON SHEET 10

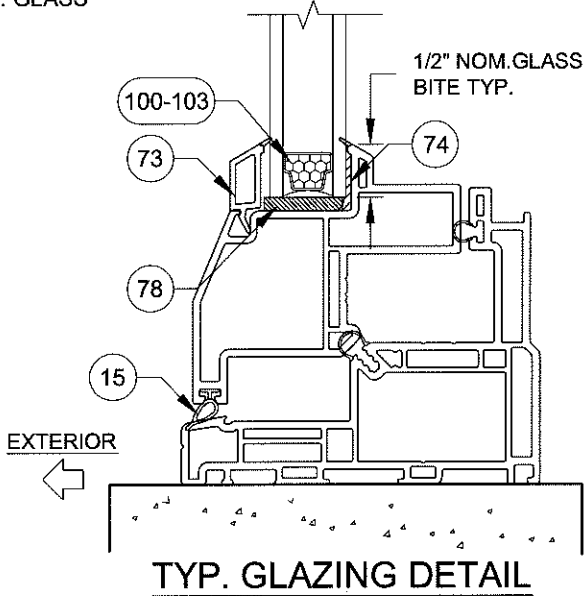

PRODUCT REVISED
as complying with the Florida
Building Code
Acceptance No. 16-074-22
Expiration Date Sept. 24, 2020
By *Manuel Perez*
Miami/Dade Product Control




Series	Rev 2	AW-5440	Scale	NTS	Sheet	2 OF 10	DWG No.	MD-5440A.0	Rev No.	A
Title	VINYL AWNING WINDOW NOA (NI)									
Desc.	GLASS/ANCHORS/FRAME OPTIONS									
Rev 1	05/05/16 - JR - ADDED SPACERS.									
Drawn By	J ROSOWSKI									
Date	9/9/14									

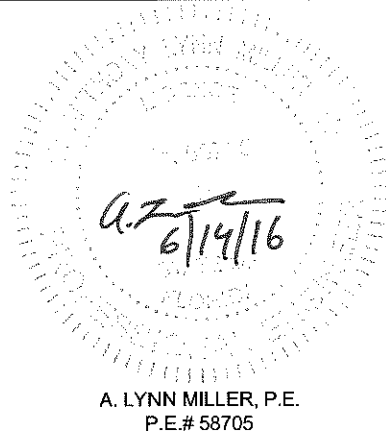

INSTALLATION DETAILS FOR FLANGE & EQUAL-LEG/BOX FRAMES

INSTALLATION
OPTION 1

ANCHORED THROUGH
FRAME INTO 2X WOOD
FRAME OR BUCKSTRIP.
SEE NOTE 2, THIS SHEET.

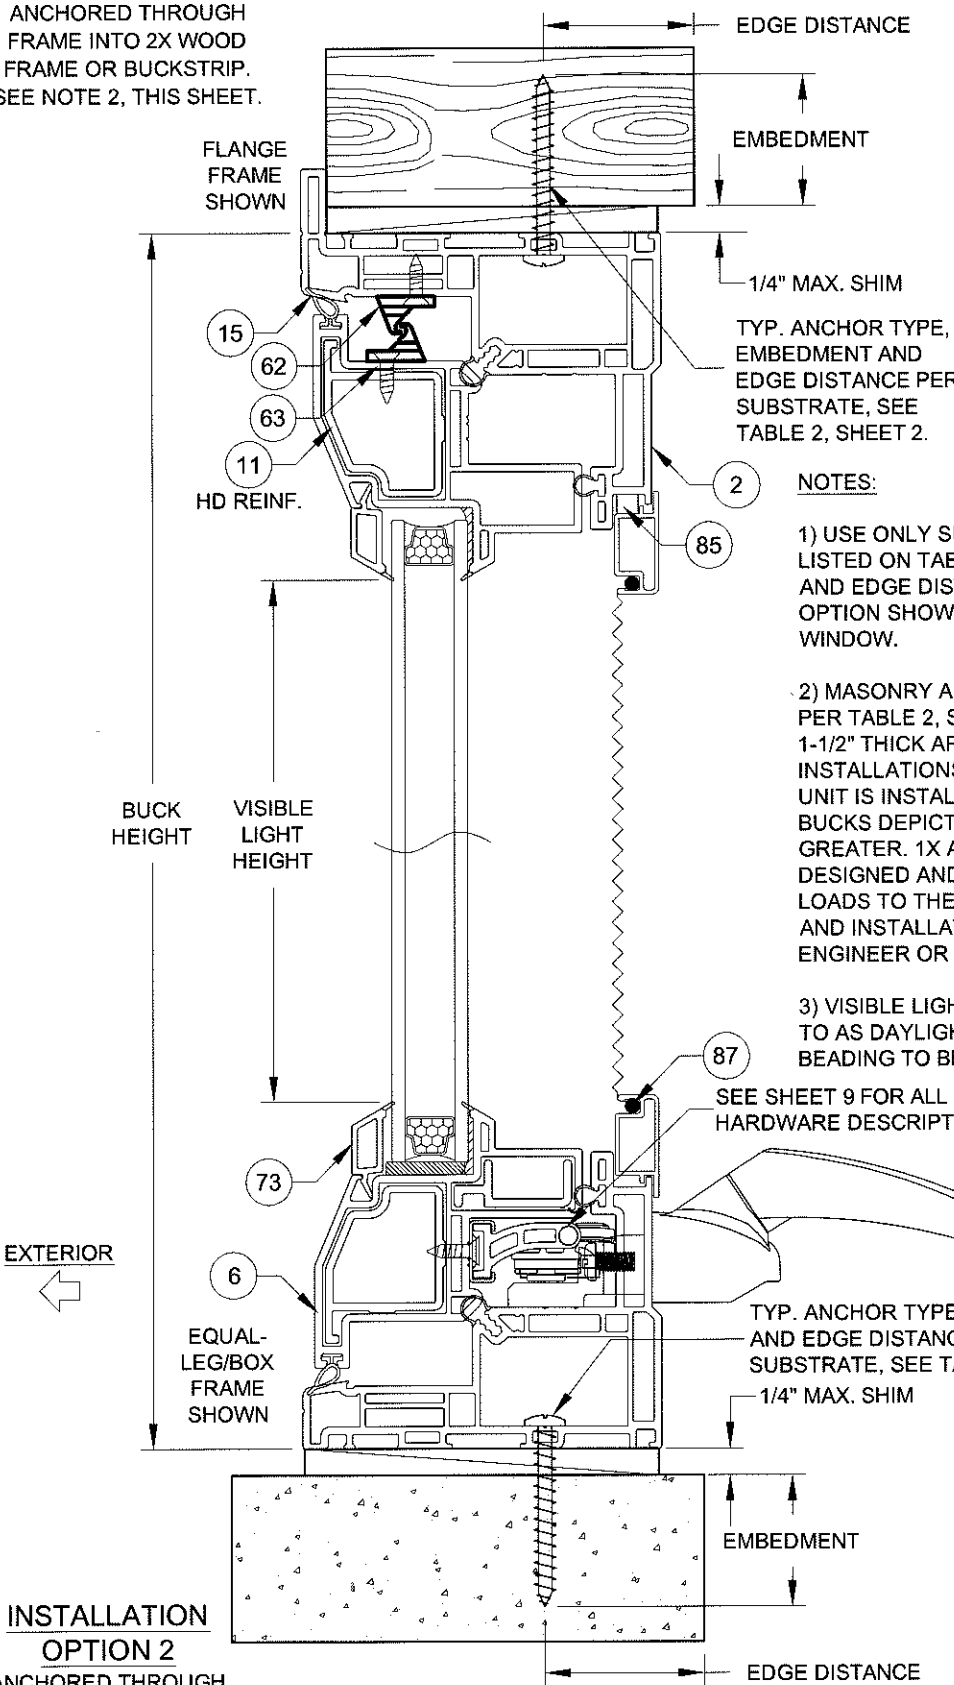

INSTALLATION
OPTION 2

ANCHORED THROUGH
FRAME DIRECTLY INTO
CONCRETE/CMU.

VERTICAL SECTION B-B

TYP. ANCHOR TYPE,
EMBEDMENT AND EDGE
DISTANCE PER
SUBSTRATE,
SEE TABLE 2, SHEET 2.

NOTES:

- 1) USE ONLY SUBSTRATE-APPROPRIATE ANCHORS LISTED ON TABLE 2, SHEET 2. FOLLOW EMBEDMENT AND EDGE DISTANCE LIMITS. ANY INSTALLATION OPTION SHOWN MAY BE USED ON ANY SIDE OF THE WINDOW.
- 2) MASONRY ANCHORS MAY BE USED INTO WOOD AS PER TABLE 2, SHEET 2. ALL WOOD BUCKS LESS THAN 1-1/2" THICK ARE TO BE CONSIDERED 1X INSTALLATIONS. 1X WOOD BUCKS ARE OPTIONAL IF UNIT IS INSTALLED DIRECTLY TO SUBSTRATE. WOOD BUCKS DEPICTED AS 2X ARE 1-1/2" THICK OR GREATER. 1X AND 2X BUCKS (WHEN USED) SHALL BE DESIGNED AND SECURED TO PROPERLY TRANSFER LOADS TO THE STRUCTURE. WOOD BUCK DESIGN AND INSTALLATION IS THE RESPONSIBILITY OF THE ENGINEER OR ARCHITECT OF RECORD.
- 3) VISIBLE LIGHT WIDTH OR HEIGHT (ALSO REFERRED TO AS DAYLIGHT OPENING) IS MEASURED FROM BEADING TO BEADING.


SEE SHEET 9 FOR ALL
HARDWARE DESCRIPTIONS

TYP. ANCHOR TYPE, EMBEDMENT
AND EDGE DISTANCE PER
SUBSTRATE, SEE TABLE 2, SHEET 2.


VISIBLE LIGHT FORMULAS

WIDTH: BUCK WIDTH - 6-3/4"
HEIGHT: BUCK HEIGHT - 6-3/4"

INSTALLATION OPTION 2
ANCHORED THROUGH FRAME
DIRECTLY INTO CONCRETE/CMU.

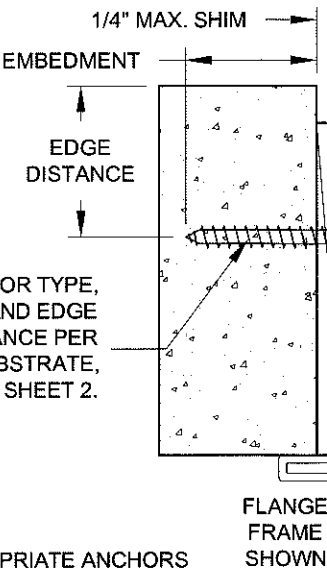


INSTALLATION OPTION 3
ANCHORED THROUGH FRAME AND 1X
BUCKSTRIP INTO CONCRETE/CMU.
SEE NOTE 2, THIS SHEET.

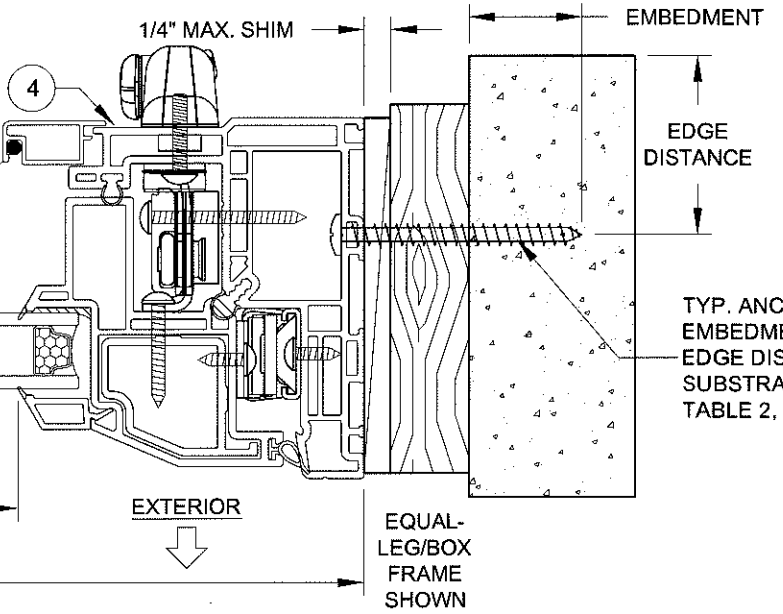


HORIZONTAL SECTION A-A


DADE APPROVED MULLION, FBC COMPLIANT ALUMINUM/STEEL FRAMING OR STEEL STUD.
MAY BE VERTICAL OR HORIZONTAL. SEE SUBSTRATE PROPERTIES, TABLE 2, SHEET 2.

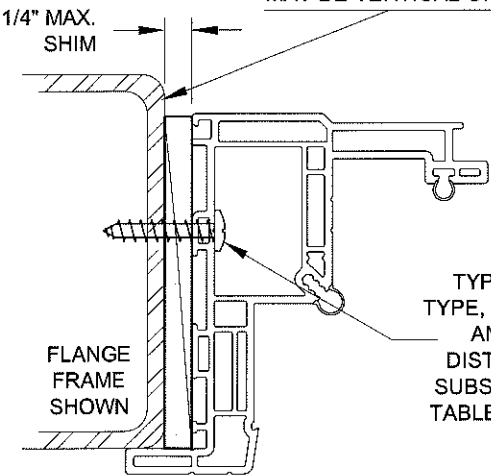

INSTALLATION
OPTION 4
ANCHORED THROUGH
FRAME INTO METAL

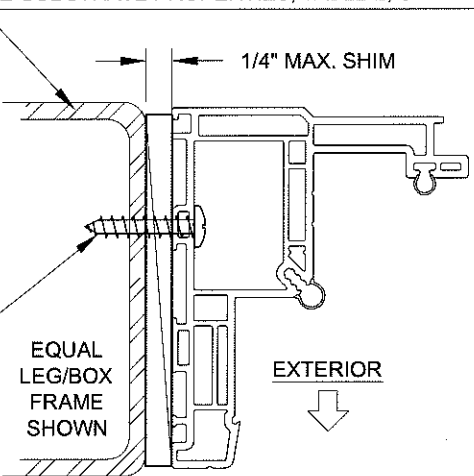

INSTALLATION
OPTION 4
ANCHORED THROUGH
FRAME INTO METAL

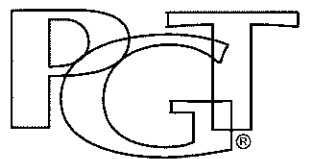


CERT. OF AUTH. #29296

1070 TECHNOLOGY DRIVE
N. VENICE, FL 34275
(941)-480-1600


Series	Rev. 2	Rev. 1	Desc.	Title	Date
AW-5440	Scale	NTS	Sheet	3 OF 10	DWG. No.
MD-5440A.0	Rev. No.	A			

PRODUCT REVISED
as complying with the Florida
Building Code
Acceptance No. 16-0714.22
Expiration Date Sept. 24, 2020
By Manuel Perez
Miami Dade Product Control

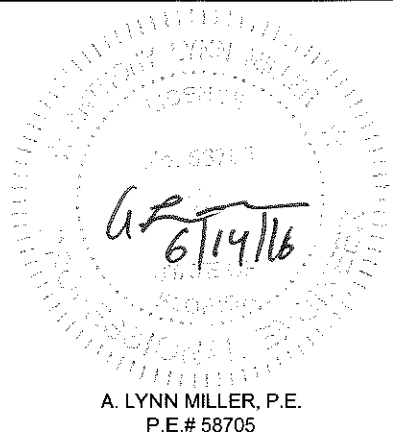

INSTALLATION DETAILS FOR INTEGRAL FIN & J-CHANNEL FRAMES

INSTALLATION OPTION 5
ANCHORED THROUGH
INTEGRAL FIN INTO 2X WOOD
FRAME OR BUCKSTRIP. SEE
NOTE 2, THIS SHEET.

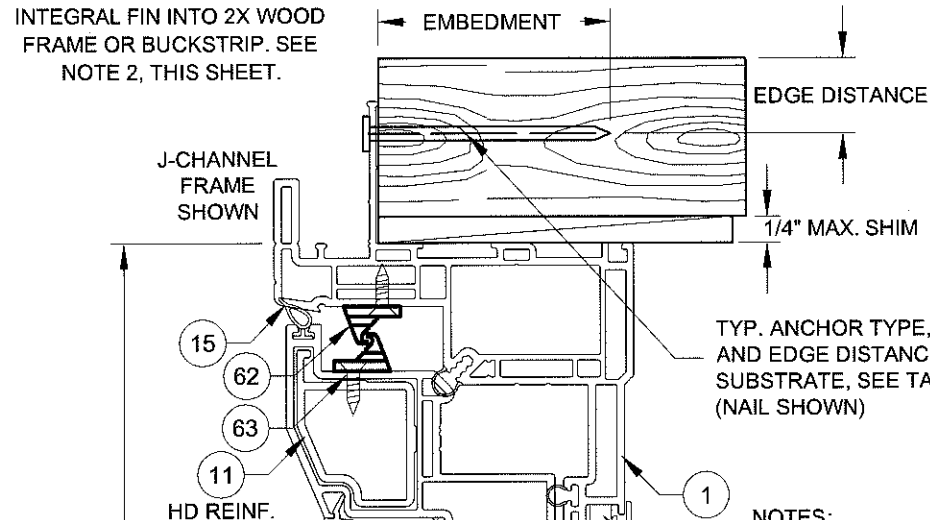

TYP. ANCHOR TYPE, EMBEDMENT
AND EDGE DISTANCE PER
SUBSTRATE, SEE TABLE 3, SHEET 2.
(NAIL SHOWN)

NOTES:

- 1) USE ONLY SUBSTRATE-APPROPRIATE ANCHORS LISTED
ON TABLES 2 & 3, SHEET 2. FOLLOW EMBEDMENT AND
EDGE DISTANCE LIMITS. ANY INSTALLATION OPTION
SHOWN MAY BE USED ON ANY SIDE OF THE WINDOW.
- 2) MASONRY ANCHORS MAY BE USED INTO WOOD AS PER
TABLE 2, SHEET 2. ALL WOOD BUCKS LESS THAN 1-1/2"
THICK ARE TO BE CONSIDERED 1X INSTALLATIONS. 1X
WOOD BUCKS ARE OPTIONAL IF UNIT IS INSTALLED
DIRECTLY TO SUBSTRATE. WOOD BUCKS DEPICTED AS 2X
ARE 1-1/2" THICK OR GREATER. 1X AND 2X BUCKS (WHEN
USED) SHALL BE DESIGNED AND SECURED TO PROPERLY
TRANSFER LOADS TO THE STRUCTURE. WOOD BUCK
DESIGN AND INSTALLATION IS THE RESPONSIBILITY OF
THE ENGINEER OR ARCHITECT OF RECORD.
- 3) VISIBLE LIGHT WIDTH OR HEIGHT (ALSO REFERRED TO
AS DAYLIGHT OPENING) IS MEASURED FROM BEADING TO
BEADING.

SEE SHEET 9 FOR ALL
HARDWARE DESCRIPTIONS


TYP. ANCHOR TYPE, EMBEDMENT
AND EDGE DISTANCE PER
SUBSTRATE, SEE TABLE 3, SHEET 2.
1/4" MAX.
SHIM

TYP. ANCHOR TYPE, EMBEDMENT
AND EDGE DISTANCE PER
SUBSTRATE, SEE TABLE 3, SHEET 2.
(SCREW SHOWN)

VERTICAL SECTION D-D


VISIBLE LIGHT FORMULAS
WIDTH: BUCK WIDTH - 6-3/4"
HEIGHT: BUCK HEIGHT - 6-3/4"

INSTALLATION OPTION 6
ANCHORED THROUGH FRAME INTO
2X WOOD FRAME OR BUCKSTRIP.
SEE NOTE 2, THIS SHEET.

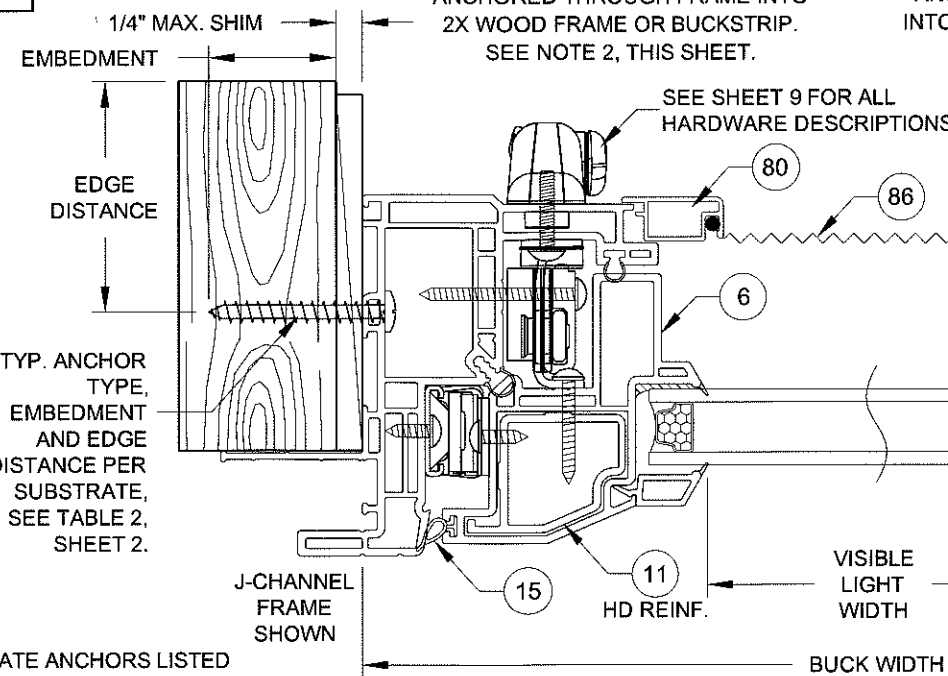


HORIZONTAL SECTION C-C


INSTALLATION OPTION 5
ANCHORED THROUGH INTEGRAL FIN
INTO 2X WOOD FRAME OR BUCKSTRIP.
SEE NOTE 2, THIS SHEET.

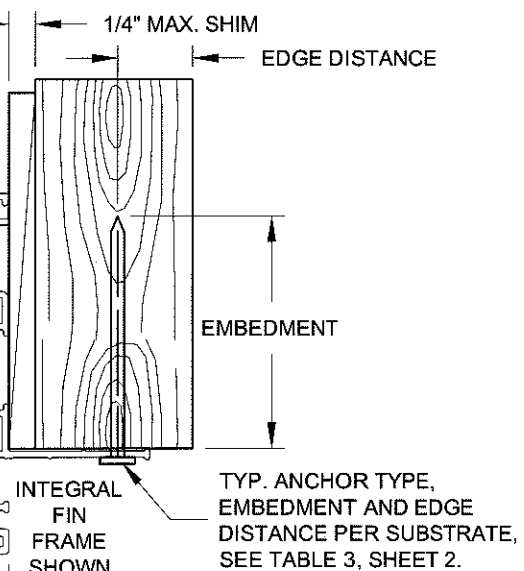

DADE APPROVED MULLION, FBC COMPLIANT ALUMINUM/STEEL FRAMING OR STEEL STUD.
MAY BE VERTICAL OR HORIZONTAL. SEE SUBSTRATE PROPERTIES, TABLES 2 & 3, SHEET 2.

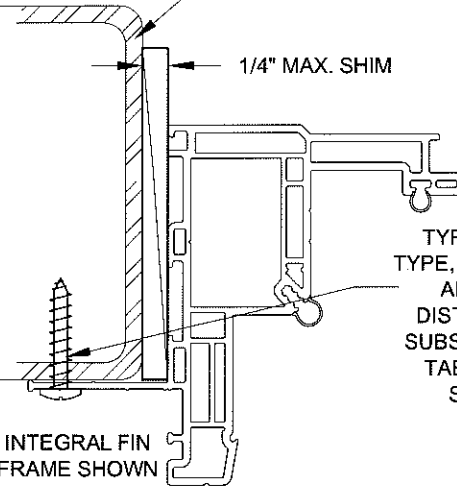

INSTALLATION
OPTION 7
ANCHORED THROUGH
FRAME INTO METAL

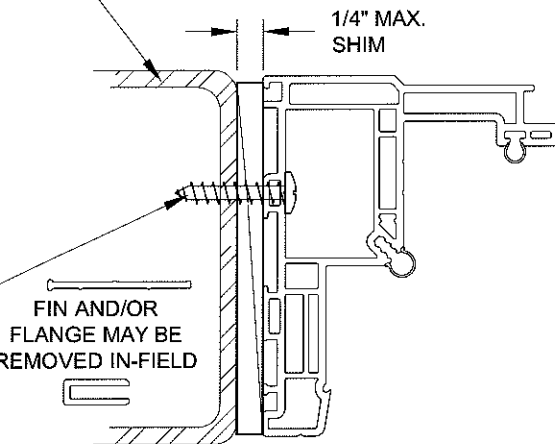

INSTALLATION
OPTION 8
ANCHORED THROUGH
FRAME INTO METAL

PRODUCT REVISED
as complying with the Florida
Building Code
Acceptance No. 16-0714-22
Expiration Date Sept 24, 2020
By Manuel Serraz
Miami Dade Product Control

A. LYNN MILLER, P.E.
P.E.# 58705

PGT
CERT. OF AUTH. #29296
1070 TECHNOLOGY DRIVE
N. VENICE, FL 34275
(941)-480-1600

VINYL AWNING WINDOW NOA (NI)		Date		9/9/14	
J-CHANNEL & INTEGRAL FIN FRAMES		Drawn By		J ROSOWSKI	
Series	Rev	2	Rev	1	
AW-5440	Scale	NTS	Sheet	4 OF 10	DWG No.
					MD-5440A.0
					Rev. No.
					A

ILLUSTRATION OF AWNING-TO-AWNING (XX)
(EQUAL LEG/BOX FRAME WITH IDENTICAL PRODUCTS COMBINED)


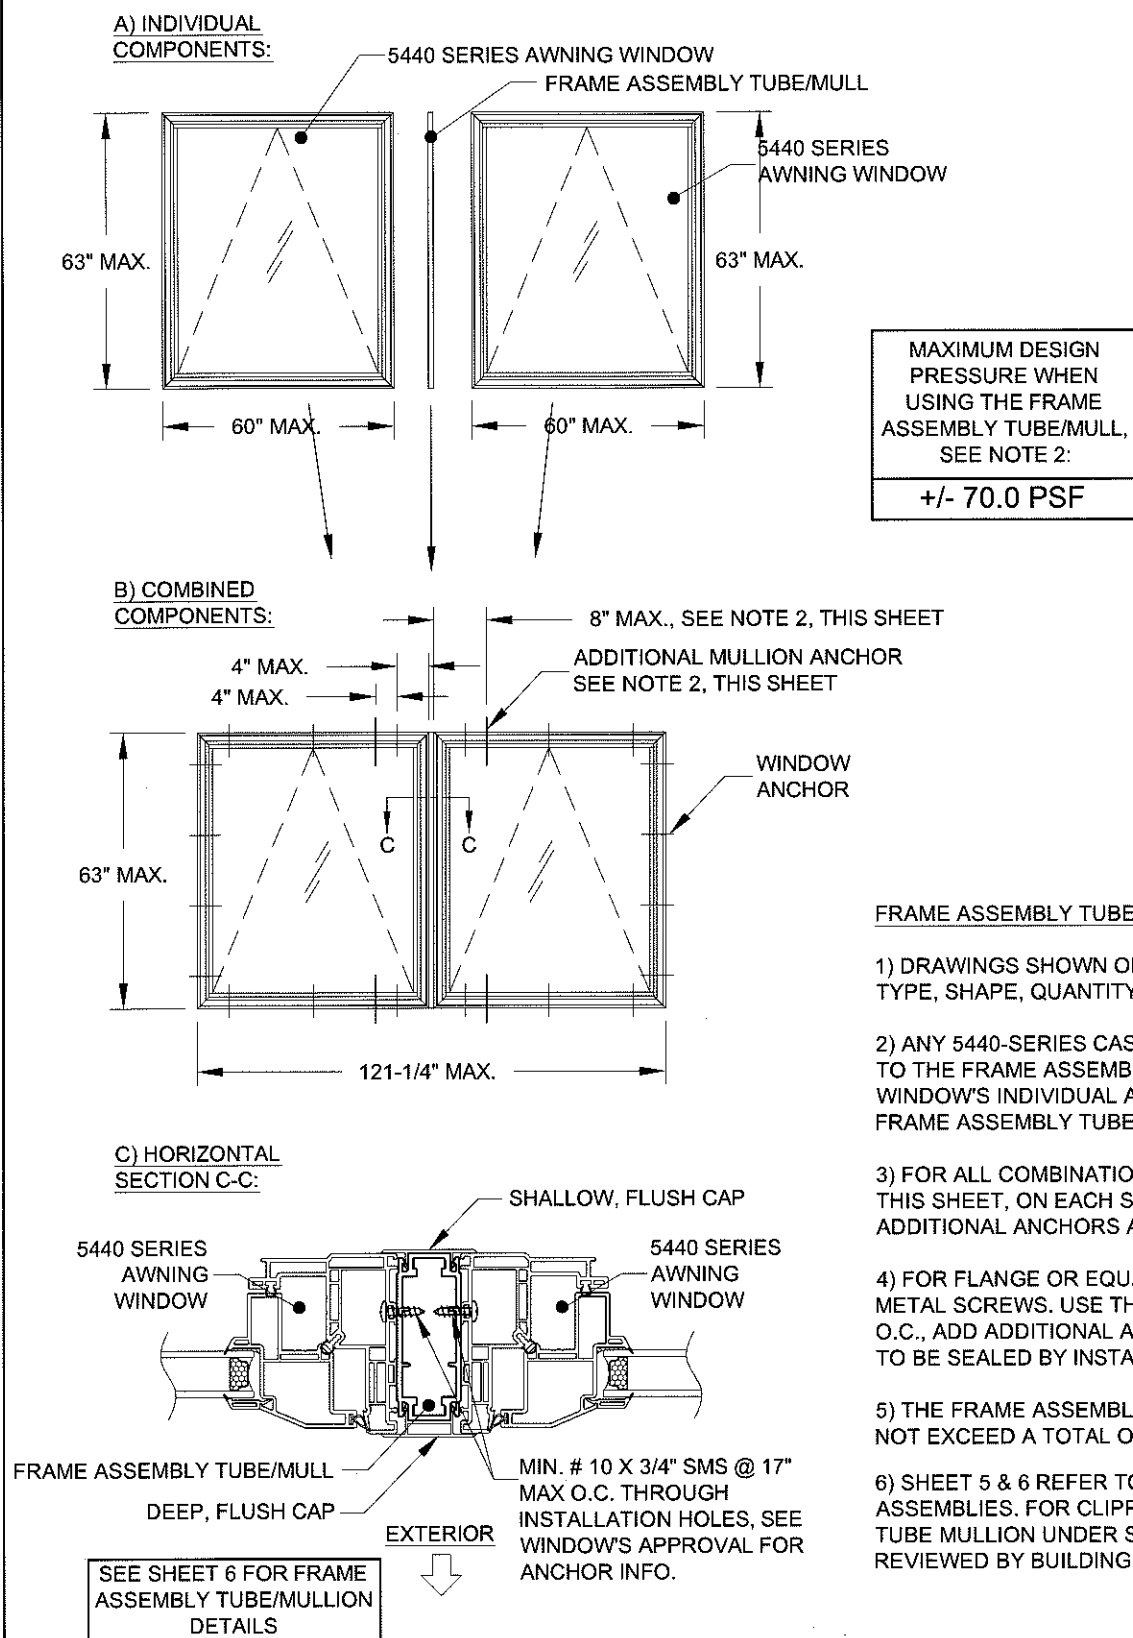



ILLUSTRATION OF AWNING-TO-CASEMENT-TO-FIXED CASEMENT (X/X/O)
(FLANGE FRAME WITH DIFFERENT 5440 SERIES PRODUCTS COMBINED)

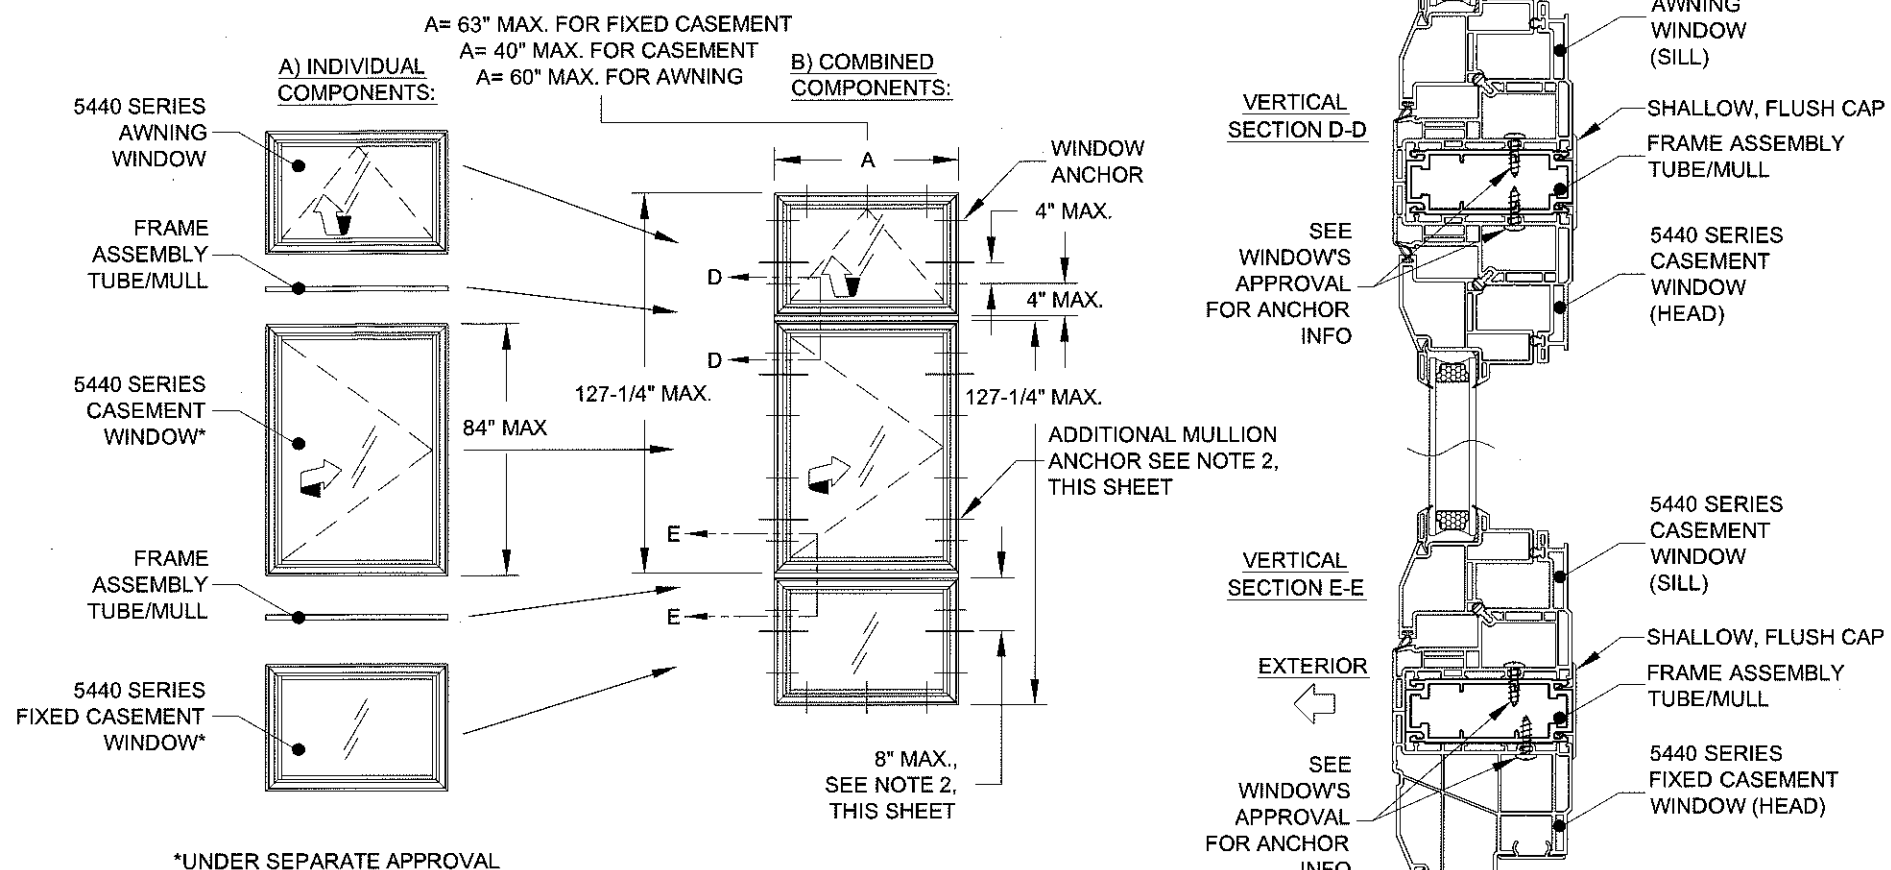

*UNDER SEPARATE APPROVAL

FRAME ASSEMBLY TUBE/MULL NOTES, ALSO SEE NEXT SHEET:

- 1) DRAWINGS SHOWN ON THIS SHEET ARE EXAMPLE CONFIGURATIONS FOR ALL FRAME TYPES. ADDITIONAL CONFIGURATIONS BASED ON WINDOW SIZE, TYPE, SHAPE, QUANTITY AND FRAME ASSEMBLY TUBE ORIENTATION ARE PERMISSIBLE FOLLOWING THE GUIDELINES OF THIS SHEET.
- 2) ANY 5440-SERIES CASEMENT (UNDER SEPARATE APPROVAL), FIXED CASEMENT (UNDER SEPARATE APPROVAL) OR AWNING WINDOW MAY BE ATTACHED TO THE FRAME ASSEMBLY TUBE/MULL, IN ANY COMBINATION TO THE SPAN AND WIDTH LIMIT SHOWN. FOR ALL WINDOWS IN THE ASSEMBLY, USE EACH WINDOW'S INDIVIDUAL APPROVAL FOR ANCHORAGE, SIZE AND DESIGN PRESSURE LIMITATIONS. THE LOWEST DESIGN PRESSURE OF THE WINDOWS OR FRAME ASSEMBLY TUBE/MULL APPLIES TO THE ENTIRE ASSEMBLY.
- 3) FOR ALL COMBINATION UNITS, ADDITIONAL INSTALLATION ANCHORS ARE REQUIRED TO BE INSTALLED THROUGH THE WINDOW FRAMES, AS SHOWN ON THIS SHEET, ON EACH SIDE OF THE FRAME ASSEMBLY TUBE/MULL WHEN USING FLANGE OR EQUAL-LEG/BOX FRAMES. FOR FIN OR J-CHANNEL FRAMES ADDITIONAL ANCHORS AND END CAPS ARE REQUIRED AS SHOWN ON SHEET 6.
- 4) FOR FLANGE OR EQUAL-LEG/BOX FRAMES, THE FRAME ASSEMBLY TUBE TO BE FASTENED TO WINDOW, AS SHOWN IN DETAILS, WITH MIN. #10 X 1" SHEET METAL SCREWS. USE THE SAME SPACING AND QUANTITY AS THE WINDOW INSTALLATION ANCHORS GIVEN IN THAT PRODUCT'S APPROVAL, UP TO 17" MAX. O.C., ADD ADDITIONAL ANCHORS AS NEEDED. THE FRAME ASSEMBLY TUBE IS NOT REQUIRED TO BE CLIPPED TO THE SUBSTRATE. ALL EXTERIOR JOINTS TO BE SEALED BY INSTALLER.
- 5) THE FRAME ASSEMBLY TUBE/MULL MAY NOT EXCEED 63" IN LENGTH OR BE USED IN TEE OR CROSS CONFIGURATIONS. TWO ADJACENT WINDOWS MAY NOT EXCEED A TOTAL OF 127-1/4" IN WIDTH OR HEIGHT, FROM WINDOW BUCK TO WINDOW BUCK, INCLUDING THE FRAME ASSEMBLY TUBE/MULL WIDTH.
- 6) SHEET 5 & 6 REFER TO UNCLIPPED MULLION ASSEMBLIES. FOR CLIPPED MULLION ASSEMBLIES SEE TUBE MULLION UNDER SEPARATE APPROVAL, TO BE REVIEWED BY BUILDING OFFICIAL.

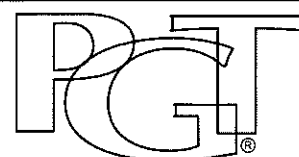

CERT. OF AUTH. #29296


1070 TECHNOLOGY DRIVE
N. VENICE, FL 34275
(941)-480-1600

Series	Rev 2	Rev A	Desc.	Title			Date	9/9/14		
				VINYL AWNING WINDOW NOA (NI)						
				FRAME ASSEMBLY TUBE DETAILS A			Drawn By	J ROSOWSKI		
AW-5440			Scale	NTS	Sheet	5 OF 10	DWG No.	MD-5440A.0	Rev. No.	A

PRODUCT REVISED
as complying with the Florida
Building Code
Acceptance No 16-0714-22
Expiration Date Sept 24, 2020
By Manuel Perez
Miami Dade Product Control




A. LYNN MILLER, P.E.
P.E.# 58705

ILLUSTRATION OF END CAP USE WITH FIN AND J-CHANNEL FRAMES


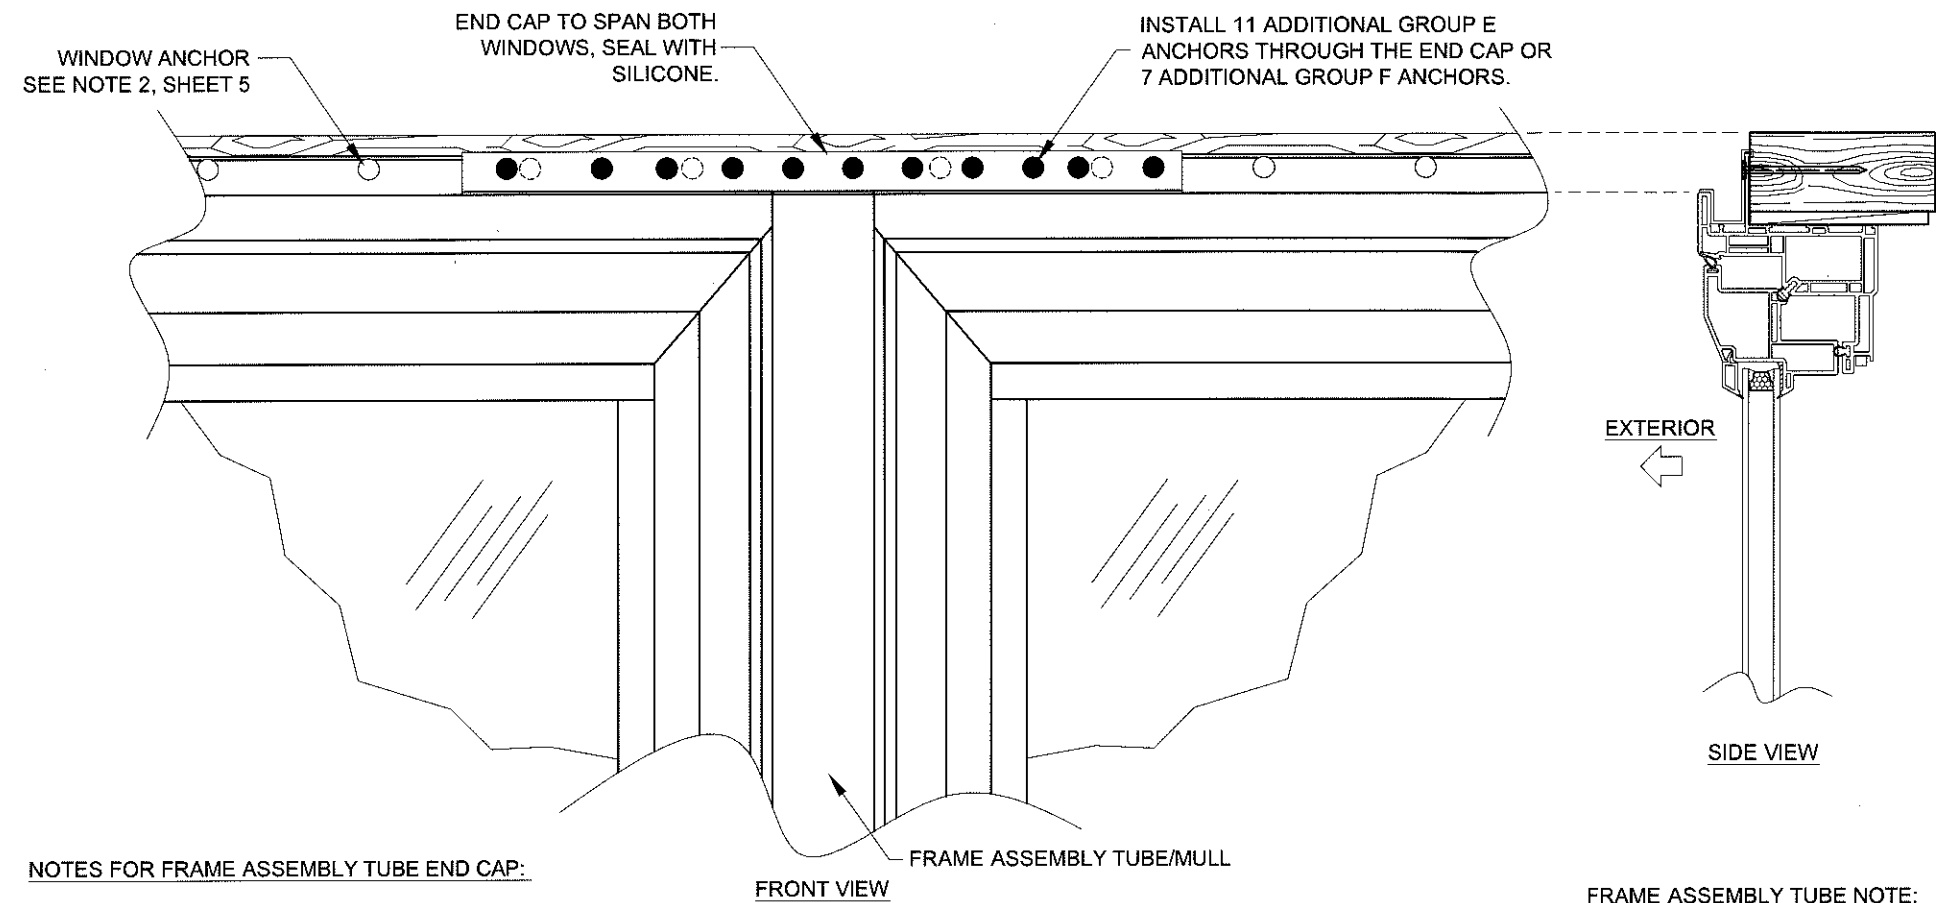


NOTES FOR FRAME ASSEMBLY TUBE END CAP:

- 1) APPLIES TO FIN OR J-CHANNEL FRAMES.
- 2) REQUIRED AT HEADER/SILL OR JAMBS TO SEAL THE END OF THE FRAME ASSEMBLY TUBE.
- 3) ALL WINDOW TYPES AND FRAME ASSEMBLY TUBE ORIENTATIONS APPLICABLE, SEE SHEET 5.
- 4) END CAP MAY REQUIRE IN-FIELD TRIMMING. STANDARD LENGTH IS 14".

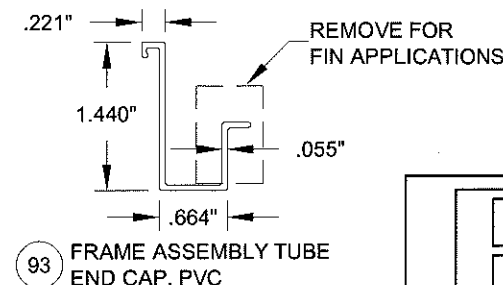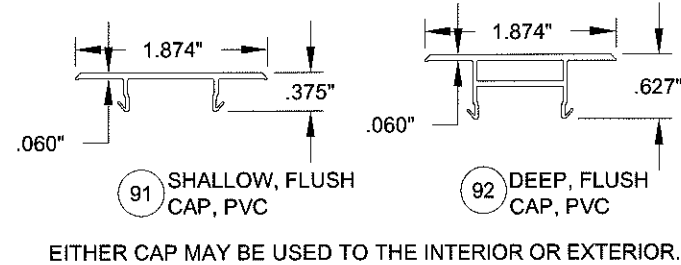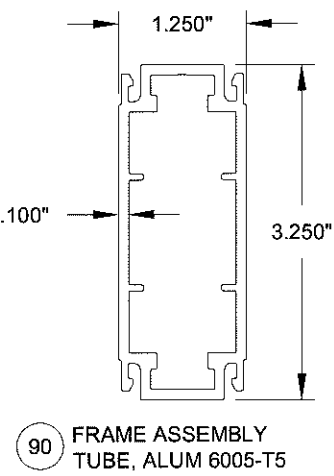

FRAME ASSEMBLY TUBE NOTE:
REFER TO SHEET 5 FOR THROUGH-FRAME ANCHORAGE AND THIS SHEET FOR NAIL FIN ANCHORAGE DETAILS TYP. AT ALL FRAME ASSEMBLY TUBE ENDS BOTH HORIZONTAL AND VERTICAL

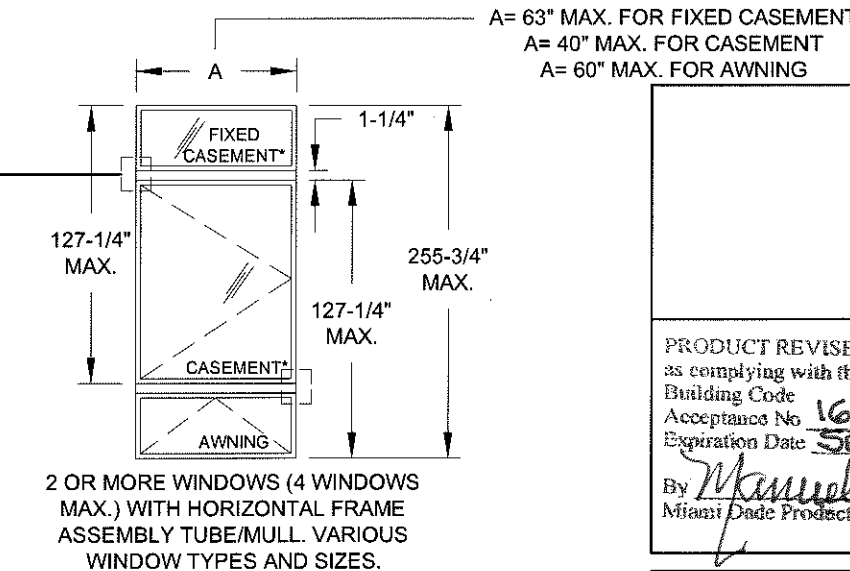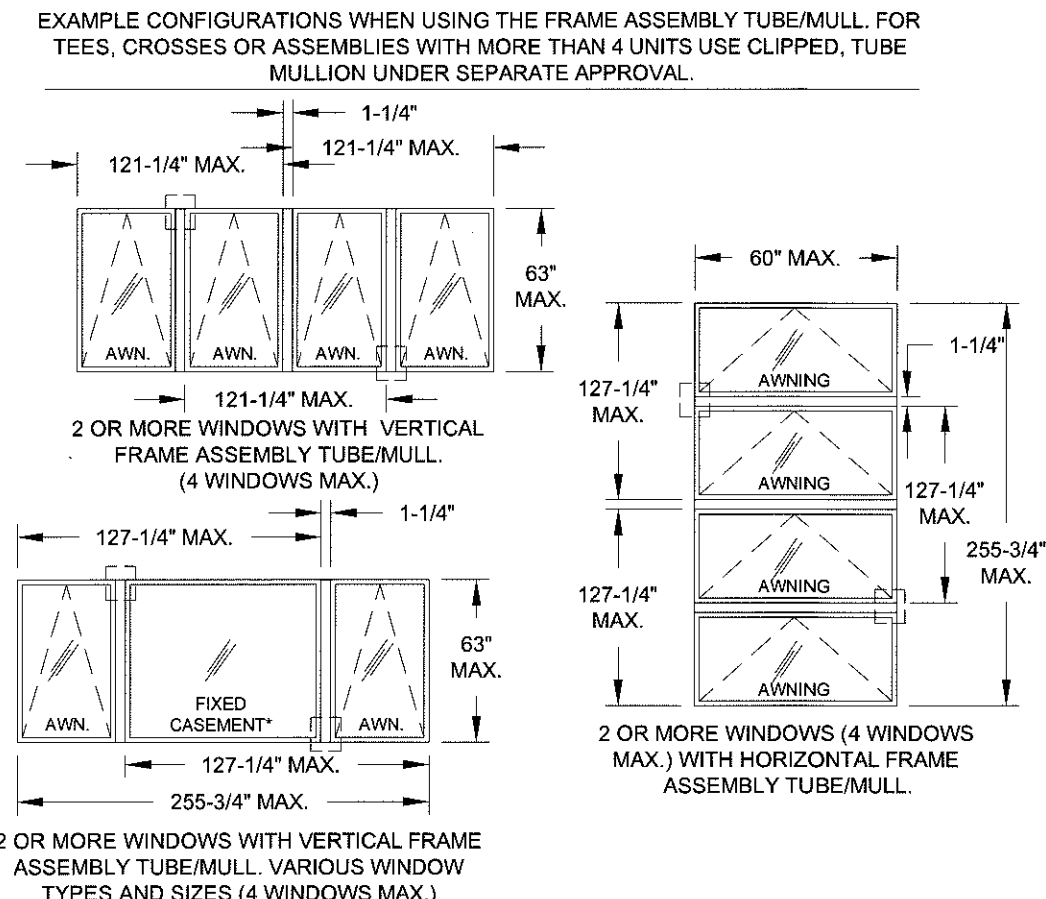

PRODUCT REVISED
as complying with the Florida
Building Code
Acceptance No. 16-0714.22
Expiration Date SEPT. 24, 2020
By *Manuel Perez*
Miami Dade Product Control

PGT
CERT. OF AUTH. #29296
1070 TECHNOLOGY DRIVE
N. VENICE, FL 34275
(941)-480-1600

VINYL AWNING WINDOW NOA (NI)		Date	9/9/14
FRAME ASSEMBLY TUBE DETAILS B	Drawn By	J ROSOWSKI	
Series	Rev	2	
AW-5440	Scale	NTS	Sheet 6 OF 10
DWG No.	MD-5440A.0	Rev. No.	A

A. LYNN MILLER, P.E.
P.E.# 58705

TABLE 4:


Window Design Pressure (+/-, psf)																Glass Type:	1
1/8" A CAP, AIRSPACE, 1/8" A																	
Window Dimensions	Buck Width (in)																
	26	28	30	32	34	36	38	40	42	44	46	48	50	52.125	54	60	
Buck Height (in)	18	+65/-116	+65/-111.8	+65/-108.3	+65/-105.5	+65/-103.1	+65/-101.1	+65/-99.4	+65/-97.8	+65/-96.5	+65/-95.3	+65/-94.3	+65/-93.3	+65/-92.5	+65/-91.7	+65/-91	+65/-89.2
	24	+65/-105.6	+65/-99.5	+65/-94.8	+65/-91	+65/-87.9	+65/-85.3	+65/-83.1	+65/-81.2	+65/-79.6	+65/-78.2	+65/-76.9	+65/-75.8	+65/-74.8	+65/-73.9	+65/-73.1	+65/-71.1
	28	+65/-98	+65/-97.5	+65/-91.4	+65/-86.7	+65/-82.9	+65/-79.8	+65/-77.2	+65/-75	+65/-73.1	+65/-71.5	+65/-70.1	+65/-68.8	+65/-67.7	+65/-66.7	+65/-65.8	+/-63.6
	32	+65/-88.4	+65/-86.7	+65/-85.6	+65/-85.3	+65/-80.6	+65/-76.8	+65/-73.7	+65/-71.1	+65/-68.9	+65/-67	+65/-65.4	+/-64	+/-62.7	+/-61.5	+/-60.6	+/-58.2
	36	+65/-82.2	+65/-79.8	+65/-78	+65/-76.8	+65/-76.1	+65/-75.8	+65/-72	+65/-68.9	+65/-66.4	+/-64.2	+/-62.3	+/-60.7	+/-59.2	+/-57.9	+/-56.9	+/-54.2
	42	+65/-76	+65/-73.1	+65/-70.8	+65/-68.9	+65/-67.4	+65/-66.4	+65/-65.6	+65/-65.1	+/-65	+/-62.2	+/-59.8	+/-57.8	+/-56	+/-54.4	+/-53.2	+/-50
	43.776	+65/-74.7	+65/-71.7	+65/-69.2	+65/-67.2	+65/-65.6	+/-64.4	+/-63.5	+/-62.8	+/-62.5	+/-62	+/-59.5	+/-57.3	+/-55.5	+/-53.8	+/-52.4	
	45.6	+65/-73.4	+65/-70.3	+65/-67.8	+65/-65.7	+/-64	+/-62.6	+/-61.6	+/-60.8	+/-60.2	+/-59.9	+/-59.4	+/-57	+/-55	+/-53.2	+/-51.8	
	47.583	+65/-72.2	+65/-69.1	+65/-66.4	+/-64.3	+/-62.5	+/-61	+/-59.8	+/-58.9	+/-58.2	+/-57.7	+/-57.4	+/-56.9	+/-54.7	+/-52.8		
	49.745	+65/-71.1	+65/-67.8	+65/-65.1	+/-62.9	+/-61	+/-59.4	+/-58.1	+/-57.1	+/-56.2	+/-55.6	+/-55.2	+/-54.9	+/-54.6			
	52.114	+65/-69.9	+65/-66.7	+/-63.9	+/-61.6	+/-59.6	+/-57.9	+/-56.5	+/-55.4	+/-54.4	+/-53.7	+/-53.1	+/-52.7				
	54.72	+65/-68.9	+65/-65.5	+/-62.7	+/-60.3	+/-58.2	+/-56.5	+/-55	+/-53.8	+/-52.7	+/-51.9	+/-51.2					
	57.6	+65/-67.8	+/-64.4	+/-61.5	+/-59.1	+/-57	+/-55.2	+/-53.6	+/-52.3	+/-51.1	MAX. O.C. SPACING IF ANCHORING THROUGH THE FRAME PER SHEETS 3 & 4				MAX. O.C. SPACING IF ANCHORING THROUGH THE INTEGRAL FIN PER SHEET 4		
	60.8	+65/-66.7	+/-63.3	+/-60.4	+/-57.9	+/-55.7	+/-53.9	+/-52.2	+/-50.9								
	64.376	+/-62.8	+/-57.9	+/-56.6	+/-56.8	+/-54.6	+/-52.6	+/-51			APPLIES TO A ANCHORS ONLY (SEE TABLE 2)				APPLIES TO E ANCHORS ONLY (SEE TABLE 3)		
	68.4	+/-59.1	+/-53.8	+/-52	+/-52.1	+/-52.7	+/-51.5										
	72.96	+/-56.1	+/-50.3	+/-47.2	+/-46.7	+/-47.3					SEE ELEVATION ON SHEET 1				3.9" FOR E ANCHORS		
	78.171	+/-53.6	+/-47	+/-43.7	+/-42.5												
	84	+/-51.6	+/-44.7	+/-40.4													

TABLE 5:

Window Design Pressure (+/-, psf)																Glass Type:	1
1/8" A CAP, AIRSPACE, 1/8" A																	
Window Dimensions	Buck Width (in)																
	26	28	30	32	34	36	38	40	42	44	46	48	50	52.125	54	60	
Buck Height (in)	18	+65/-130	+65/-130	+65/-130	+65/-130	+65/-130	+65/-130	+65/-127.8	+65/-125.8	+65/-124.1	+65/-122.6	+65/-121.3	+65/-120	+65/-118.9	+65/-117.9	+65/-91	+65/-89.2
	24	+65/-130	+65/-128	+65/-121.9	+65/-117	+65/-113	+65/-109.7	+65/-106.9	+65/-104.5	+65/-102.4	+65/-100.6	+65/-98.9	+65/-93.3	+65/-89.4	+65/-85.4	+65/-73.1	+65/-71.1
	28	+65/-126	+65/-125.4	+65/-117.6	+65/-111.5	+65/-106.6	+65/-102.6	+65/-99.3	+65/-96.5	+65/-94	+65/-92	+65/-90.1	+65/-88.5	+65/-84.5	+65/-79.1	+65/-65.8	+/-63.6
	32	+65/-113.7	+65/-111.5	+65/-110.2	+65/-109.7	+65/-103.6	+65/-98.7	+65/-94.8	+65/-91.4	+65/-88.6	+65/-86.2	+65/-84.1	+65/-82.3	+65/-80.7	+65/-78.7	+/-60.6	+/-58.2
	36	+65/-105.7	+65/-102.6	+65/-100.3	+65/-98.7	+65/-97.8	+65/-97.5	+65/-92.7	+65/-88.7	+65/-85.3	+65/-82.5	+65/-80.1	+65/-78	+65/-76.2	+65/-74.5	+/-56.9	+/-54.2
	42	+65/-97.8	+65/-94	+65/-91	+65/-88.6	+65/-86.7	+65/-85.3	+65/-84.4	+65/-83.8	+65/-82.3	+65/-78.2	+65/-74.6	+65/-71.9	+65/-69.5	+65/-66.8	+/-53.2	+/-50
	43.776	+65/-96	+65/-92.2	+65/-89	+65/-86.5	+65/-84.4	+65/-82.8	+65/-81.6	+65/-80.8	+65/-78.7	+65/-75	+65/-72	+65/-69.4	+65/-66.8	+/-53.8	+/-52.4	
	45.6	+65/-94.4	+65/-90.5	+65/-87.2	+65/-84.5	+65/-82.3	+65/-80.6	+65/-79.2	+65/-78.2	+65/-75.2	+65/-72.3	+65/-69.5	+65/-66.8	+/-55	+/-53.2	+/-51.8	
	47.583	+65/-91.4	+65/-88.8	+65/-85.5	+65/-82.7	+65/-80.3	+65/-78.4	+65/-76.9	+65/-75.7	+65/-72.4	+65/-69.6	+65/-66.9	+/-56.9	+/-54.7	+/-52.8		
	49.745	+65/-86.1	+65/-85.2	+65/-83.8	+65/-80.9	+65/-78.4	+65/-76.4	+65/-74.7	+65/-72.8	+65/-69.8	+65/-66.8	+/-55.2	+/-54.9	+/-54.6			
	52.114	+65/-80.3	+65/-79.1	+65/-79	+65/-78.7	+65/-76.6	+65/-74.5	+65/-72.5	+65/-69.6	+65/-66.9	+/-53.7	+/-53.1	+/-52.7				
	54.72	+65/-74.6	+65/-73.3	+65/-73.4	+65/-73.4	+65/-73	+65/-71.2	+65/-69.4	+64.2/-66.5	+/-52.7	+/-51.9	+/-51.2					
	57.6	+65/-70.6	+65/-68.7	+65/-68.6	+65/-68.8	+65/-68.5	+65/-67.5	+64/-65.4	+/-52.3	+/-51.1	MAX. O.C. SPACING IF ANCHORING THROUGH THE FRAME PER SHEETS 3 & 4				MAX. O.C. SPACING IF ANCHORING THROUGH THE INTEGRAL FIN PER SHEET 4		
	60.8	+65/-66.7	+/-63.4	+/-63	+/-63.6	+/-63.6	+/-63	+/-52.2	+/-50.9								
	64.376	+/-62.8	+/-57.9	+/-56.6	+/-57	+/-57.9	+/-52.6	+/-51			APPLIES TO B, C OR D ANCHORS (SEE TABLE 2)				APPLIES TO F ANCHORS (SEE TABLE 3)		
	68.4	+/-59.1	+/-53.8	+/-52	+/-52.1	+/-52.7	+/-51.5										
	72.96	+/-56.1	+/-50.3	+/-47.2	+/-46.7	+/-47.3					SEE ELEVATION ON SHEET 1				3.9" FOR F ANCHORS		
	78.171	+/-53.6	+/-47	+/-43.7	+/-42.5												
	84	+/-51.6	+/-44.7	+/-40.4													

NOTES:

- 1) BUCK DIMENSIONS SHOWN.
- 2) FOR SIZES NOT SHOWN, ROUND UP TO THE NEXT AVAILABLE WIDTH OR HEIGHT DIMENSION.

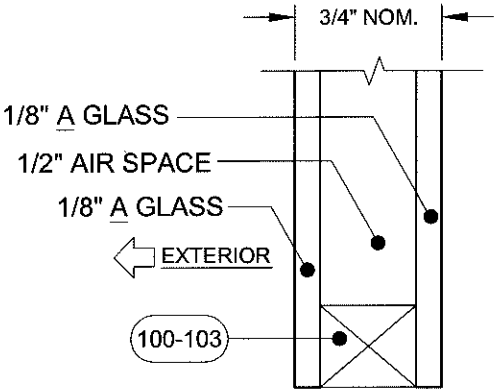

GLASS TYPE 1

GLAZING NOTES:
"A" = ANNEALED
"T" = TEMPERED

REFER TO TYP. GLAZING DETAIL ON SHEET 2.

PRODUCT REVISED
as complying with the Florida
Building Code
Acceptance No 16-0714-22
Expiration Date Sept. 24, 2020
By Manuel Perez
Miami Code Product Control

Rev A	
Rev 2	
Rev 3	

1070 TECHNOLOGY DRIVE
N. VENICE, FL 34275

9/9/14
Date

J ROSOWSKI
By

MD-5440A.0
Rev.

7 OF 10
Sheet

NTS
Scale

AW-5440
Title

VINYL AWNING WINDOW NOA (NI)

GLAZING DETAILS

CERT. OF AUTH. #29296

1070 TECHNOLOGY DRIVE
N. VENICE, FL 34275

A. LYNN MILLER, P.E.
P.E.# 58705


TABLE 6:																													
Window Design Pressure (+/-, psf)															Glass Types:		2, 3 & 4												
1/8" T CAP, AIRSPACE, 1/8" T & 3/16" A CAP, AIRSPACE, 3/16" A & 3/16" T CAP, AIRSPACE, 3/16" T																													
Window Dimensions		Buck Width (in)																											
		26	28	30	32	34	36	38	40	42	44	46	48	50	52.125	54	60												
Buck Height (in)	18	+65/-116	+65/-111.8	+65/-108.3	+65/-105.5	+65/-103.1	+65/-101.1	+65/-99.4	+65/-97.8	+65/-96.5	+65/-95.3	+65/-94.3	+65/-93.3	+65/-92.5	+65/-91.7	+65/-91	+65/-89.2												
	24	+65/-105.6	+65/-99.5	+65/-94.8	+65/-91	+65/-87.9	+65/-85.3	+65/-83.1	+65/-81.2	+65/-79.6	+65/-78.2	+65/-76.9	+65/-75.8	+65/-74.8	+65/-73.9	+65/-73.1	+65/-71.1												
	28	+65/-98	+65/-97.5	+65/-91.4	+65/-86.7	+65/-82.9	+65/-79.8	+65/-77.2	+65/-75	+65/-73.1	+65/-71.5	+65/-70.1	+65/-68.8	+65/-67.7	+65/-66.7	+65/-65.8	+/-63.6												
	32	+65/-88.4	+65/-86.7	+65/-85.6	+65/-85.3	+65/-80.6	+65/-76.8	+65/-73.7	+65/-71.1	+65/-68.9	+65/-67	+65/-65.4	+/-64	+/-62.7	+/-61.5	+/-60.6	+/-58.2												
	36	+65/-82.2	+65/-79.8	+65/-78	+65/-76.8	+65/-76.1	+65/-75.8	+65/-72	+65/-68.9	+65/-66.4	+/-64.2	+/-62.3	+/-60.7	+/-59.2	+/-57.9	+/-56.9	+/-54.2												
	42	+65/-76	+65/-73.1	+65/-70.8	+65/-68.9	+65/-67.4	+65/-66.4	+65/-65.6	+65/-65.1	+/-65	+/-62.2	+/-59.8	+/-57.8	+/-56	+/-54.4	+/-53.2	+/-50												
	43.776	+65/-74.7	+65/-71.7	+65/-69.2	+65/-67.2	+65/-65.6	+/-64.4	+/-63.5	+/-62.8	+/-62.5	+/-62	+/-59.5	+/-57.3	+/-55.5	+/-53.8	+/-52.4													
	45.6	+65/-73.4	+65/-70.3	+65/-67.8	+65/-65.7	+/-64	+/-62.6	+/-61.6	+/-60.8	+/-60.2	+/-59.9	+/-59.4	+/-57	+/-55	+/-53.2	+/-51.8													
	47.583	+65/-72.2	+65/-69.1	+65/-66.4	+/-64.3	+/-62.5	+/-61	+/-59.8	+/-58.9	+/-58.2	+/-57.7	+/-57.4	+/-56.9	+/-54.7	+/-52.8														
	49.745	+65/-71.1	+65/-67.8	+65/-65.1	+/-62.9	+/-61	+/-59.4	+/-58.1	+/-57.1	+/-56.2	+/-55.6	+/-55.2	+/-54.9	+/-54.6															
	52.114	+65/-69.9	+65/-66.7	+/-63.9	+/-61.6	+/-59.6	+/-57.9	+/-56.5	+/-55.4	+/-54.4	+/-53.7	+/-53.1	+/-52.7																
	54.72	+65/-68.9	+65/-65.5	+/-62.7	+/-60.3	+/-58.2	+/-56.5	+/-55	+/-53.8	+/-52.7	+/-51.9	+/-51.2																	
	57.6	+65/-67.8	+/-64.4	+/-61.5	+/-59.1	+/-57	+/-55.2	+/-53.6	+/-52.3	+/-51.1	<table><tr><td colspan="2">MAX. O.C. SPACING IF ANCHORING THROUGH THE FRAME PER SHEETS 3 & 4</td><td colspan="2">MAX. O.C. SPACING IF ANCHORING THROUGH THE INTEGRAL FIN PER SHEET 4</td></tr><tr><td colspan="2">APPLIES TO A ANCHORS ONLY (SEE TABLE 2)</td><td colspan="2">APPLIES TO E ANCHORS ONLY (SEE TABLE 3)</td></tr><tr><td colspan="2">SEE ELEVATION ON SHEET 1</td><td colspan="2">3.9" FOR E ANCHORS</td></tr></table>							MAX. O.C. SPACING IF ANCHORING THROUGH THE FRAME PER SHEETS 3 & 4		MAX. O.C. SPACING IF ANCHORING THROUGH THE INTEGRAL FIN PER SHEET 4		APPLIES TO A ANCHORS ONLY (SEE TABLE 2)		APPLIES TO E ANCHORS ONLY (SEE TABLE 3)		SEE ELEVATION ON SHEET 1		3.9" FOR E ANCHORS	
	MAX. O.C. SPACING IF ANCHORING THROUGH THE FRAME PER SHEETS 3 & 4		MAX. O.C. SPACING IF ANCHORING THROUGH THE INTEGRAL FIN PER SHEET 4																										
	APPLIES TO A ANCHORS ONLY (SEE TABLE 2)		APPLIES TO E ANCHORS ONLY (SEE TABLE 3)																										
	SEE ELEVATION ON SHEET 1		3.9" FOR E ANCHORS																										
	60.8	+65/-66.8	+/-63.3	+/-60.4	+/-57.9	+/-55.7	+/-53.9	+/-52.2	+/-50.9																				
	64.376	+65/-65.8	+/-62.3	+/-59.3	+/-56.8	+/-54.6	+/-52.6	+/-51																					
	68.4	+/-64.8	+/-61.3	+/-58.3	+/-55.7	+/-53.4	+/-51.5																						
72.96	+/-63.9	+/-60.3	+/-57.3	+/-54.6	+/-52.3																								
78.171	+/-63	+/-59.4	+/-56.3	+/-53.6																									
84	+/-62.1	+/-58.5	+/-55.4																										

TABLE 7:	
Window Design Pressure (+/-, psf)															Glass Types:		2, 3 & 4																								
1/8" T CAP, AIRSPACE, 1/8" T & 3/16" A CAP, AIRSPACE, 3/16" A & 3/16" T CAP, AIRSPACE, 3/16" T	
Window Dimensions		Buck Width (in)																																							
		26	28	30	32	34	36	38	40	42	44	46	48	50	52.125	54	60																								
Buck Height (in)	18	+65/-130	+65/-130	+65/-130	+65/-130	+65/-130	+65/-130	+65/-127.8	+65/-125.8	+65/-124.1	+65/-122.6	+65/-121.3	+65/-120	+65/-118.9	+65/-117.9	+65/-91	+65/-89.2																								
	24	+65/-130	+65/-128	+65/-121.9	+65/-117	+65/-113	+65/-109.7	+65/-106.9	+65/-104.5	+65/-102.4	+65/-100.6	+65/-99	+65/-97.5	+65/-96.2	+65/-95	+65/-73.1	+65/-71.1																								
	28	+65/-126	+65/-125.4	+65/-117.6	+65/-111.5	+65/-106.6	+65/-102.6	+65/-99.3	+65/-96.5	+65/-94	+65/-92	+65/-90.1	+65/-88.5	+65/-87.1	+65/-85.7	+65/-65.8	+/-63.6																								
	32	+65/-113.7	+65/-111.5	+65/-110.2	+65/-109.7	+65/-103.6	+65/-98.7	+65/-94.8	+65/-91.4	+65/-88.6	+65/-86.2	+65/-84.1	+65/-82.3	+65/-80.7	+65/-79.2	+/-60.6	+/-58.2																								
	36	+65/-105.7	+65/-102.6	+65/-100.3	+65/-98.7	+65/-97.8	+65/-97.5	+65/-92.7	+65/-88.7	+65/-85.3	+65/-82.5	+65/-80.1	+65/-78	+65/-76.2	+65/-74.5	+/-56.9	+/-54.2																								
	42	+65/-97.8	+65/-94	+65/-91	+65/-88.6	+65/-86.7	+65/-85.3	+65/-84.4	+65/-83.8	+65/-83.6	+65/-80	+65/-76.9	+65/-74.3	+65/-72.1	+65/-70	+/-53.2	+/-50																								
	43.776	+65/-96	+65/-92.2	+65/-89	+65/-86.5	+65/-84.4	+65/-82.8	+65/-81.6	+65/-80.8	+65/-80.3	+65/-79.8	+65/-76.5	+65/-73.7	+65/-71.3	+/-53.8	+/-52.4																									
	45.6	+65/-94.4	+65/-90.5	+65/-87.2	+65/-84.5	+65/-82.3	+65/-80.6	+65/-79.2	+65/-78.2	+65/-77.5	+65/-77.1	+65/-76.3	+65/-73.3	+/-55	+/-53.2	+/-51.8																									
	47.583	+65/-92.9	+65/-88.8	+65/-85.5	+65/-82.7	+65/-80.3	+65/-78.4	+65/-76.9	+65/-75.7	+65/-74.8	+65/-74.2	+65/-73.9	+/-56.9	+/-54.7	+/-52.8																										
	49.745	+65/-91.4	+65/-87.3	+65/-83.8	+65/-80.9	+65/-78.4	+65/-76.4	+65/-74.7	+65/-73.4	+65/-72.3	+65/-71.5	+/-55.2	+/-54.9	+/-54.6																											
	52.114	+65/-90	+65/-85.7	+65/-82.2	+65/-79.2	+65/-76.6	+65/-74.5	+65/-72.7	+65/-71.2	+65/-70	+/-53.7	+/-53.1	+/-52.7																												
	54.72	+65/-88.6	+65/-84.3	+65/-80.6	+65/-77.5	+65/-74.9	+65/-72.7	+65/-70.8	+64.2/-69.2	+/-52.7	+/-51.9	+/-51.2																													
	57.6	+65/-87.2	+65/-82.8	+65/-79.1	+65/-76	+65/-73.3	+65/-70.9	+64/-68.9	+/-52.3	+/-51.1	<table><tr><td colspan="4">MAX. O.C. SPACING IF ANCHORING THROUGH THE FRAME PER SHEETS 3 & 4</td><td colspan="4">MAX. O.C. SPACING IF ANCHORING THROUGH THE INTEGRAL FIN PER SHEET 4</td></tr><tr><td colspan="4">APPLIES TO B, C OR D ANCHORS (SEE TABLE 2)</td><td colspan="4">APPLIES TO F ANCHORS (SEE TABLE 3)</td></tr><tr><td colspan="4">SEE ELEVATION ON SHEET 1</td><td colspan="4">3.9" FOR F ANCHORS</td></tr></table>							MAX. O.C. SPACING IF ANCHORING THROUGH THE FRAME PER SHEETS 3 & 4				MAX. O.C. SPACING IF ANCHORING THROUGH THE INTEGRAL FIN PER SHEET 4				APPLIES TO B, C OR D ANCHORS (SEE TABLE 2)				APPLIES TO F ANCHORS (SEE TABLE 3)				SEE ELEVATION ON SHEET 1				3.9" FOR F ANCHORS			
	MAX. O.C. SPACING IF ANCHORING THROUGH THE FRAME PER SHEETS 3 & 4				MAX. O.C. SPACING IF ANCHORING THROUGH THE INTEGRAL FIN PER SHEET 4																																				
	APPLIES TO B, C OR D ANCHORS (SEE TABLE 2)				APPLIES TO F ANCHORS (SEE TABLE 3)																																				
	SEE ELEVATION ON SHEET 1				3.9" FOR F ANCHORS																																				
	60.8	+65/-85.9	+65/-81.5	+65/-77.7	+65/-74.5	+65/-71.7	+64.3/-69.3	+/-52.2	+/-50.9																																
	64.376	+65/-84.6	+65/-80.1	+65/-76.3	+65/-73	+65/-70.2	+/-52.6	+/-51																																	
	68.4	+65/-83.4	+65/-78.8	+65/-75	+65/-71.6	+/-53.4	+/-51.5																																		
72.96	+65/-82.2	+65/-77.6	+65/-73.7	+/-54.6	+/-52.3																																				
78.171	+65/-81	+65/-76.4	+65/-71.2	+/-53.6																																					
84	+65/-79.9	+65/-73.9	+65/-70																																						


NOTES:

1) BUCK DIMENSIONS SHOWN.


2) FOR SIZES NOT SHOWN, ROUND UP TO THE NEXT AVAILABLE WIDTH OR HEIGHT DIMENSION.

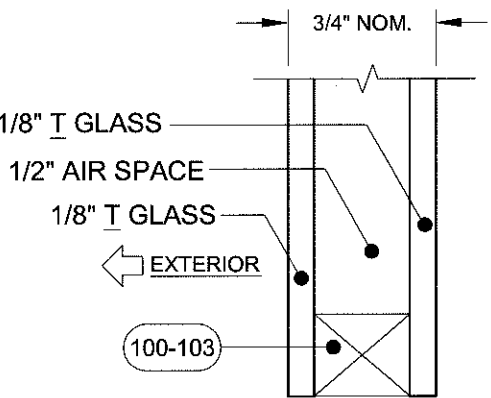

GLASS TYPE 2

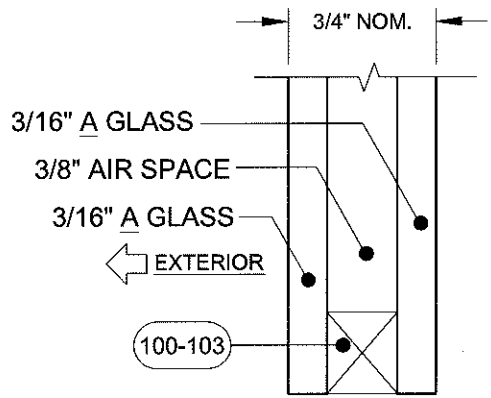

GLASS TYPE 3

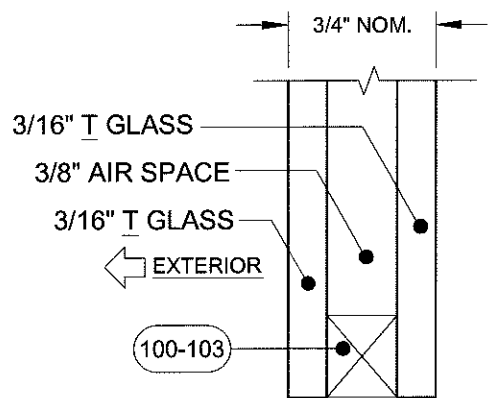

GLASS TYPE 4

GLAZING NOTES:
"A" = ANNEALED
"T" = TEMPERED

REFER TO TYP. GLAZING DETAIL ON SHEET 2.

PRODUCT REVISED
as complying with the Florida
Building Code
Acceptance No
Expiration Date
By
Miami Dade Product Control

16-074-22
Sept. 24, 2020
Manuel Perez





1070 TECHNOLOGY DRIVE
N. VENICE, FL 34275

9/9/14
Date
J ROSOWSKI
By
MD-5440A.0
Rev. A

8 OF 10
Sheet
NTS
Scale
AW-5440
GLAZING DETAILS
VINYL AWNING WINDOW NOA (NI)
CERT. OF AUTH. #29296
A. LYNN MILLER, P.E.
P.E.# 58705

Frame Height	Qty. Lock Points
< 26.499"	1
26.500"-35.999"	2
36.500"-73.999"	3
74.000"-84.000"	4

Frame Width	Qty. Snubbers
< 30.000"	2
30.001"-48.000"	3
48.001"-60.000"	4

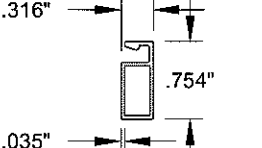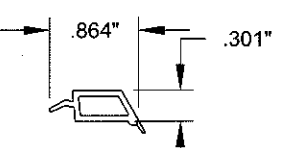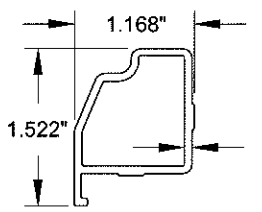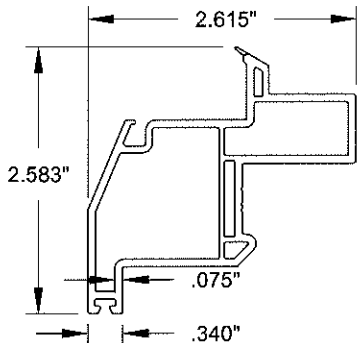


6 HD VENT RAIL

11 HD VENT REINFORCEMENT


73 IG GLAZING BEAD

80 EXTRUDED SCREEN FRAME

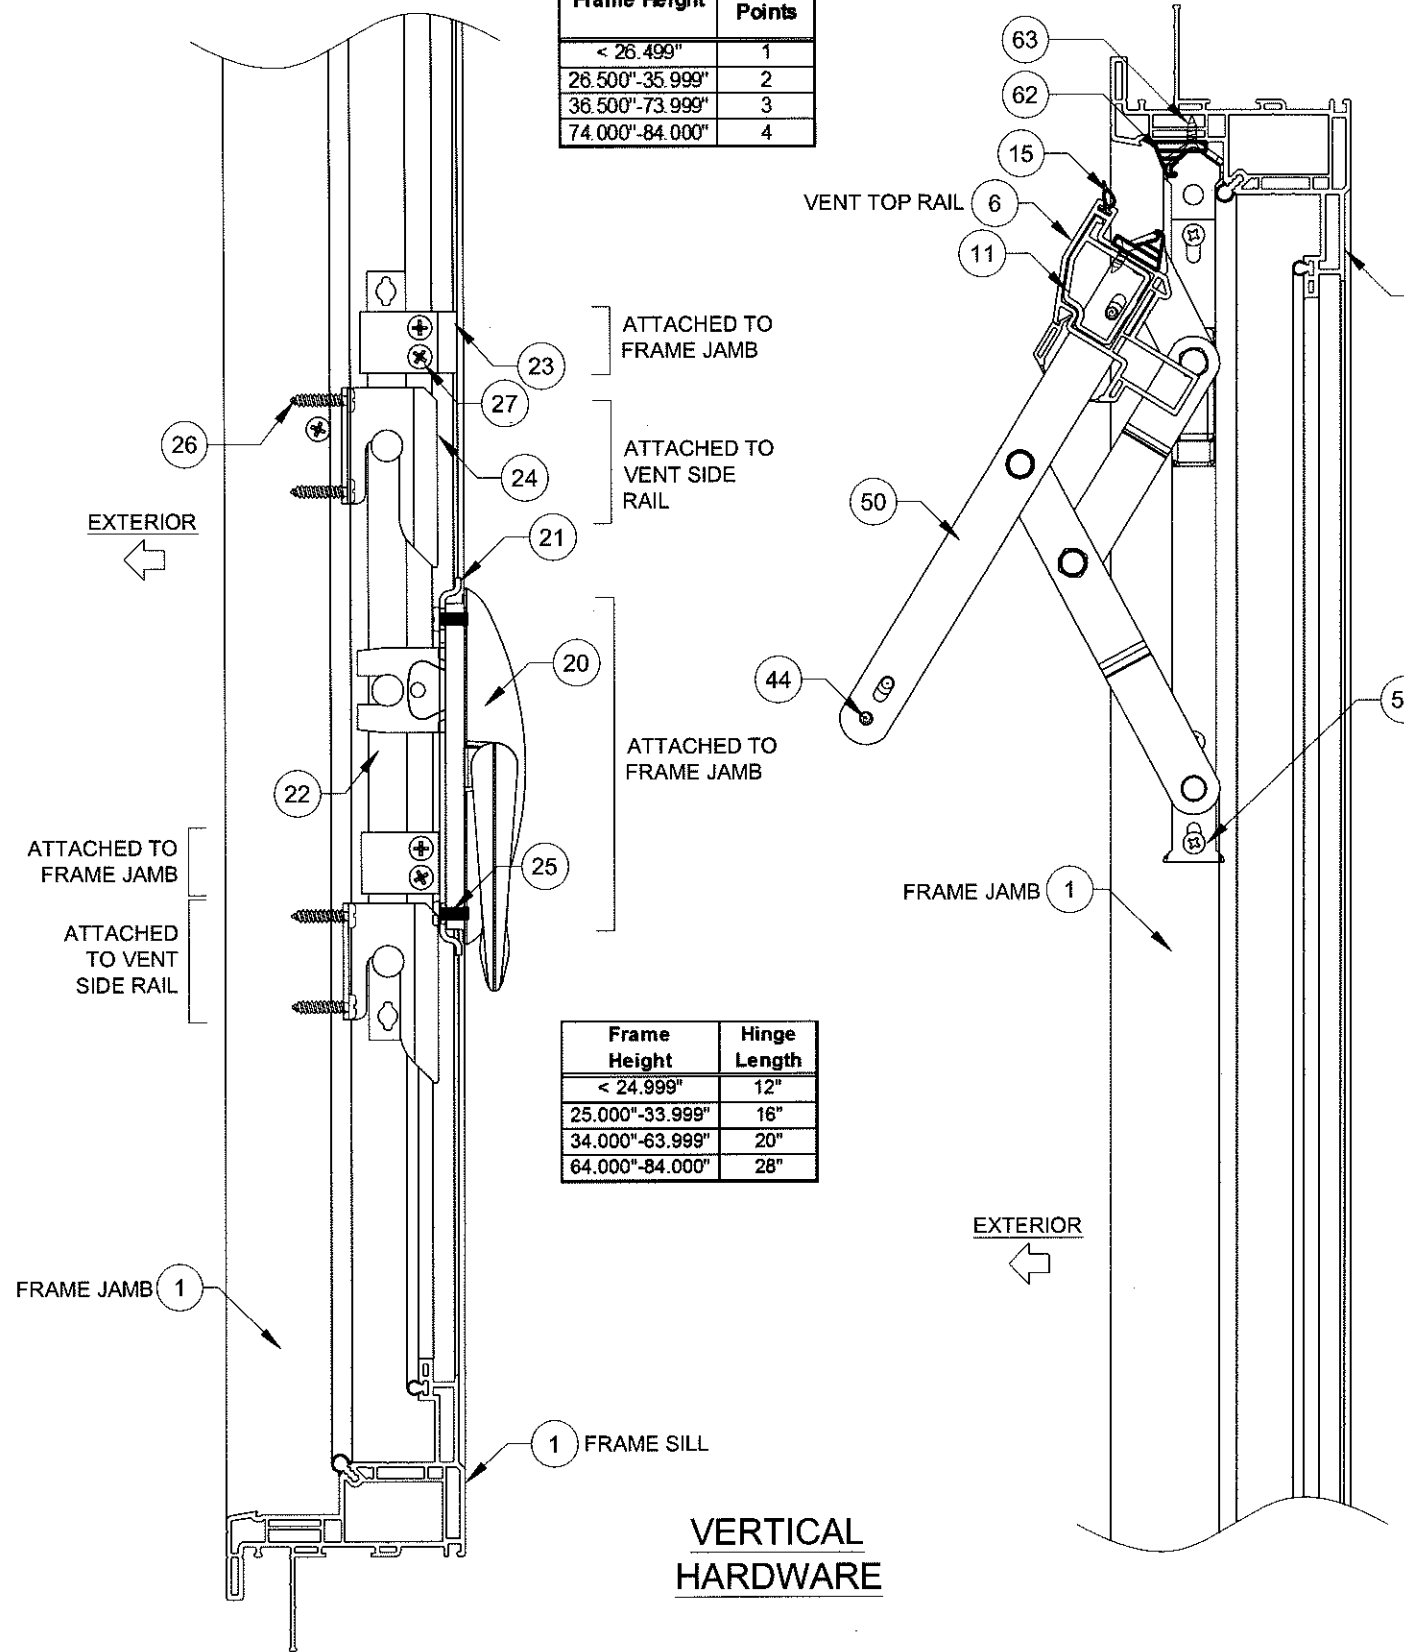

Frame Height	Hinge Length
< 24.999"	12"
25.000"-33.999"	16"
34.000"-63.999"	20"
64.000"-84.000"	28"

VERTICAL
HARDWARE

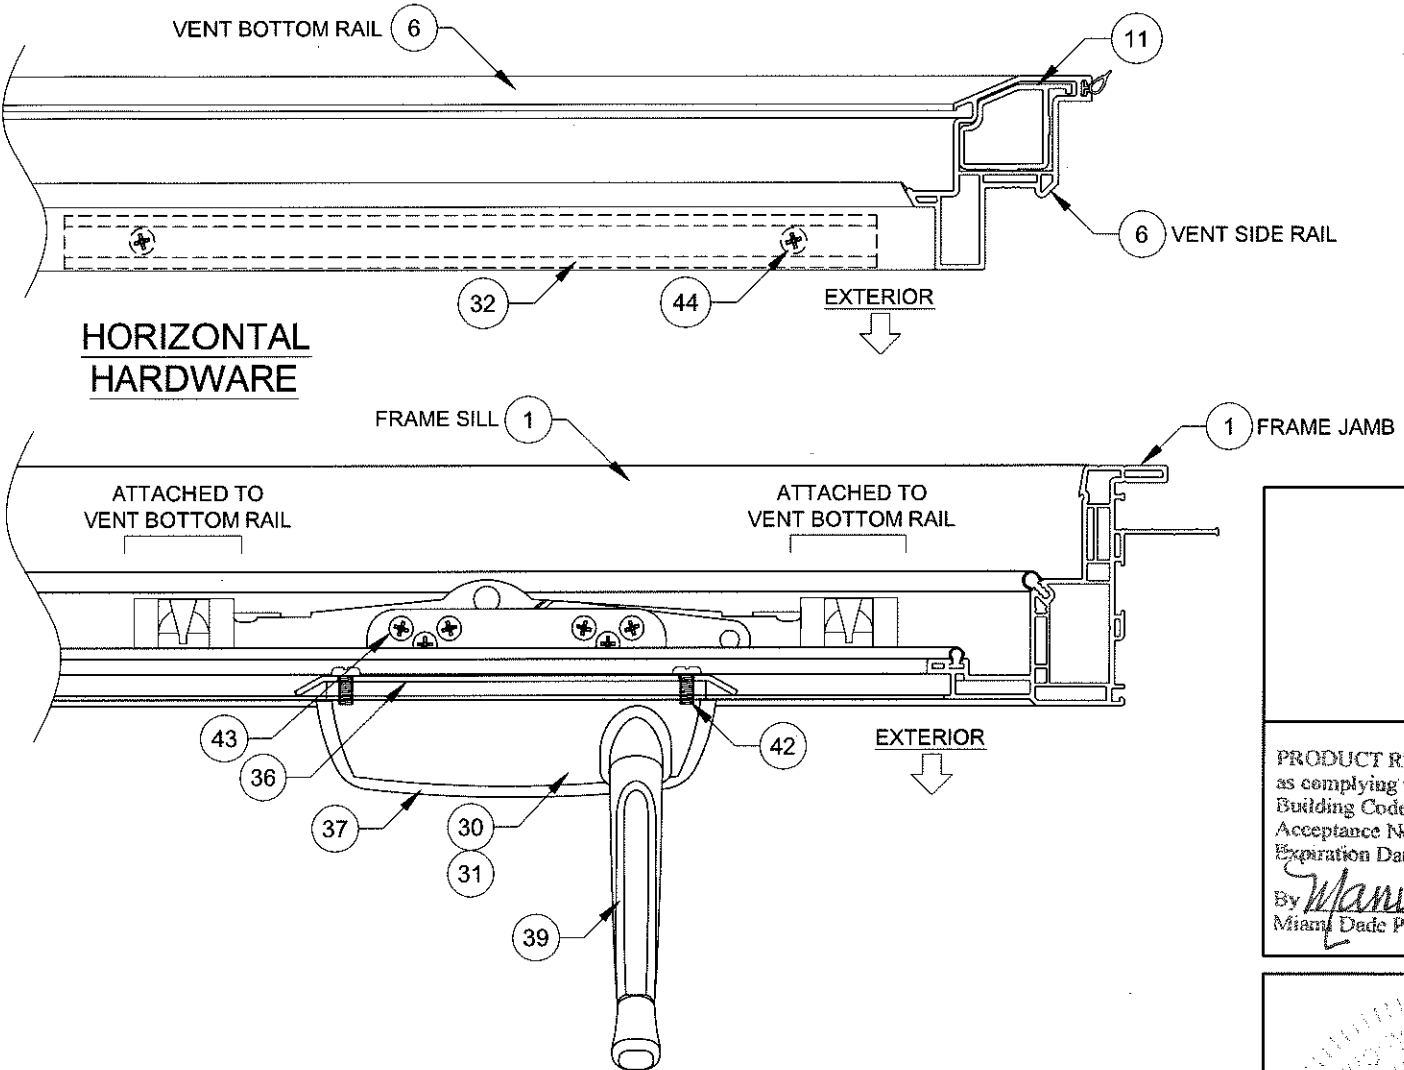

HORIZONTAL
HARDWARE

NOTES:
1) NOT ALL OPTIONS ARE SHOWN.

PCT
CERT. OF AUTH. #29296
1070 TECHNOLOGY DRIVE
N. VENICE, FL 34275
(941)-480-1600


Series	Rev 1	Desc.	Title	Date	9/9/14
Rev 2					
AW-5440	Scale	NTS	Sheet	9 OF 10	DWG No.
					MD-5440A.0
				Rev. No.	A

PRODUCT REVISED
as complying with the Florida
Building Code
Acceptance No. 16-0714.22
Expiration Date Sept. 24, 2020
By *Manuel Perez*
Miami Dade Product Control


A. LYNN MILLER, P.E.
P.E.# 58705

#	Part #	Description	Material
1	620125	J-channel Frame	PVC
2	620126	Flange Frame	PVC
3	620127	Integral Fin Frame	PVC
4	620128	Equal Leg/Box Frame	PVC
6	620173	HD Vent Rail	PVC
11	620164	HD Vent Reinforcement (Full Length)	Alum. 6005-T5
15	6TP247	Weatherstrip, 65 +/- 1 duro.	Flex PVC
20	7024	Multi-Point Lock	C Steel
21	7011	Multi-Point Lock Flat Support Plate	C Steel
22	varies with size	Tie Bar	C Steel
23	20222	Tie Bar Guide	C Steel
24	7014	Multi-Lock Keeper	C Steel
25	71024X0562PPFX	#10-24 x 9/16" Phl. PH Machine Screw	SS
26	78X34PPTX410	#8 x 3/4" Phl. PH Tek	SS
27	78X112PSAX	#8 x 1-1/2" Phl. FH Tek	SS
30	20239	Awning Scissor Operator	C Steel
31	20240	Awning Narrow operator	C Steel
32	7MC7034	Awning Scissor Operator Track	SS
33	20257	Awning Narrow Operator Bracket	C Steel
35	7030	Operator Gasket White	Neoprene
36	7031	Operator Backing Plate	C Steel
37	20253	Operator Cover	
39		Standard Handle	C Steel
40	7018	Folding Handle	C Steel
41	7019	T-Handle (Thumbturn)	C Steel
42	78X12PPMSX	#8-32 x 1/2" Phl. PH Machine Screw	SS
43	78S34PFAX	#8 x 3/4" Phl. FH	SS
44	78X1PSDX	#8 x 1" Phl. FH Tek	SS
50	7032HD/16/20/28	Awning 4-Bar Hinge	C Steel
57	710X12PPMSX	#10 x 1/2" Phl. PH Machine Screw	SS
62	720256	HD Snubber	Die-cast Zinc
63	78X12PPSMSX	#8 x 1/2" Phl. PH	SS
64	20187	Anchor Hole Plug	PVC
73	720136	IG Glazing Bead	PVC
74		Backbedding, GE 7700 or Dow 791	Silicone
78	71646N	Setting Block (7/8" x 1" x 1/8"), 85 +/- 5 duro.	EPDM
80	67006	Extruded Screen Frame	
84	47040	Screen Corner Key	
85	7CASPM	Tension Spring	
86	61816C34	Screen Cloth	
87	61635/24	.140" Screen Spline (Machine/Hand Rolled)	
90	620160A	Frame Assembly Tube	Alum. 6005-T5
91	620177	Shallow, Flush Cap	PVC
92	620178	Deep, Flush Cap	PVC

- 1) SOME PARTS NOT SHOWN ON DRAWING FOR CLARITY.
- 2) J-CHANNEL FRAME SHOWN, PART #1. OTHER FRAME TYPES, PARTS #2 - 4, APPLY.
- 3) ITEMS # 5, 7-10, 12-14, 16-19, 28, 29, 34, 38, 45-49, 51-56, 58-61, 65-72, 75-77, 79, 81-83, 88, 89 & 93-99 ARE NOT USED AND ARE NOT PART OF THIS APPROVAL.
- 4) ROYAL PVC TO BE LABELED FOR AAMA EXTRUDER CODE.

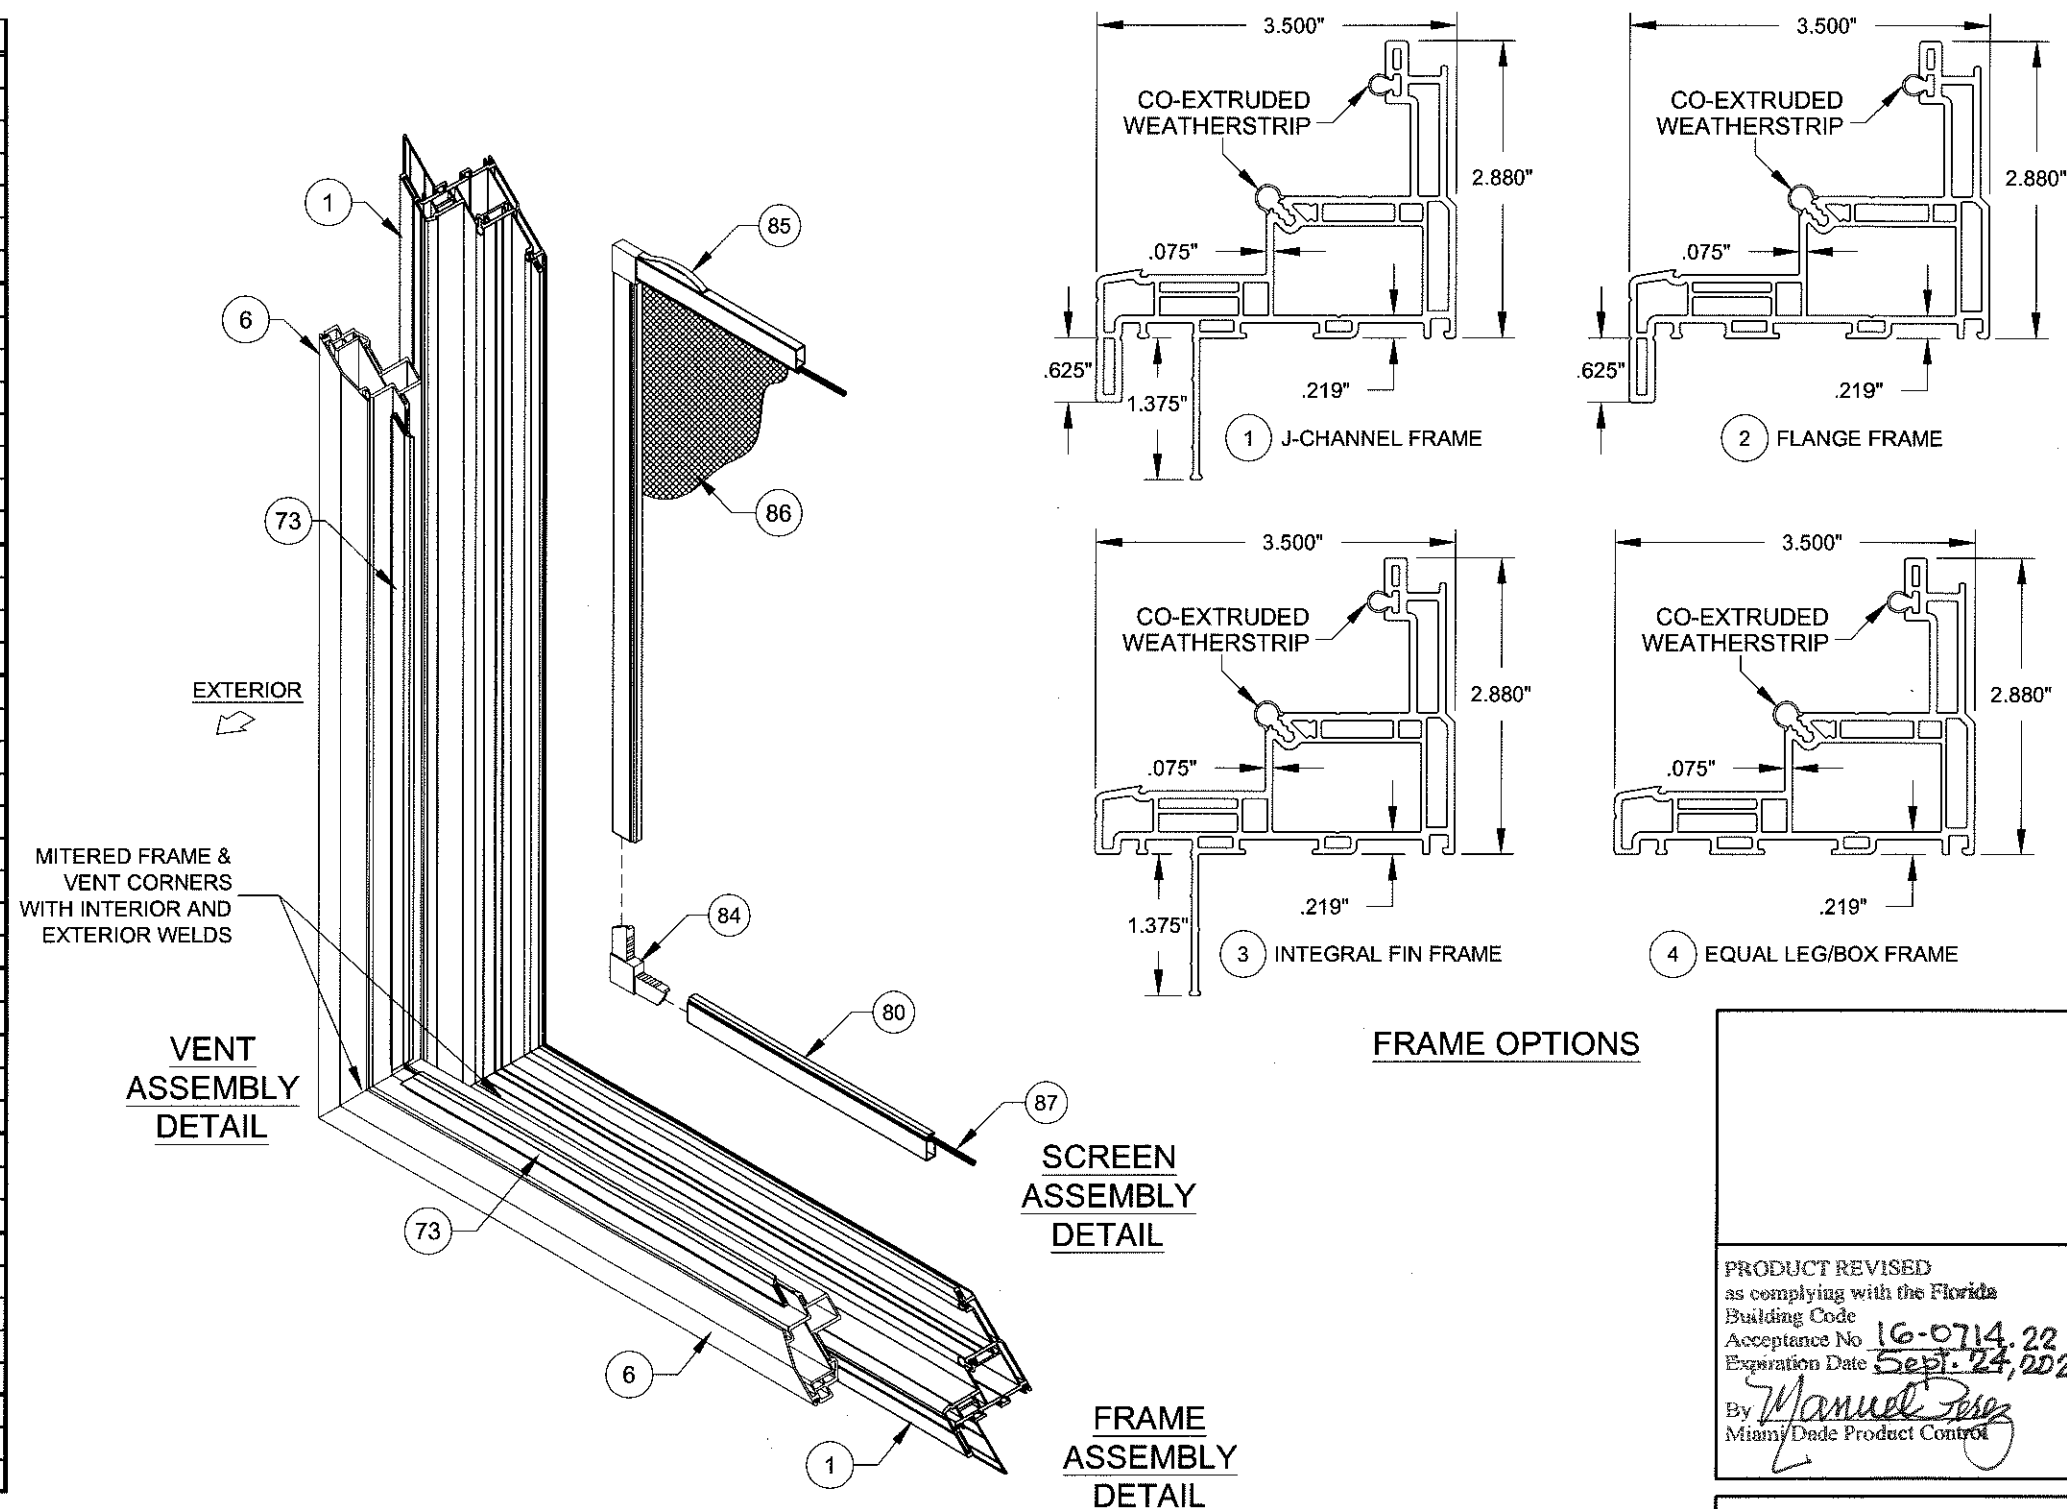

PRODUCT REVISED
as complying with the Florida
Building Code
Acceptance No 16-0714.22
Expiration Date Sept. 24, 2020
By Manuel Perez
Miami/Dade Product Control

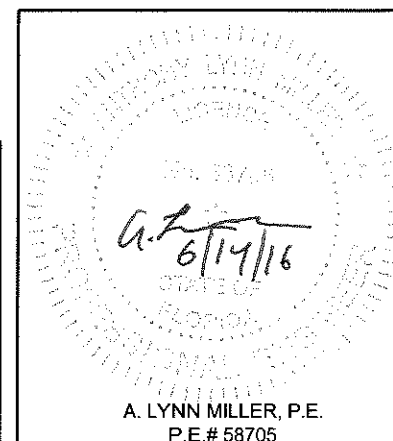

1070 TECHNOLOGY DRIVE
N. VENICE, FL 34275
(941)-480-1600

Series	AW-5440	Scale	NTS	Sheet	10 OF 10	DWG No.	MD-5440A.0	Rev. No.	A
Rev 2									
Rev A									
Desc.	BOM & ASSEMBLY B						Drawn By	J ROSOWSKI	
Title	VINYL AWNING WINDOW NOA (NI)							Date	9/9/14