

SERIES 5470, NON-IMPACT RESISTANT SLIDING GLASS DOOR
INCLUDING POCKETS & 90°/135° CORNERS

- GENERAL NOTES:
1) GLAZING TYPE OPTIONS: SEE GLAZING DETAILS ON SHEET 10.
2) DESIGN PRESSURES:
A. NEGATIVE DESIGN LOADS BASED ON TESTED PRESSURE AND GLASS PER ASTM E1300.
B. POSITIVE DESIGN LOADS BASED ON TESTED PRESSURE, WATER TEST PRESSURE AND GLASS PER ASTM E1300.
3) ANCHORAGE: THE 33-1/3% STRESS INCREASE HAS NOT BEEN USED IN THE DESIGN OF THIS PRODUCT. MATERIALS, INCLUDING BUT NOT LIMITED TO STEEL SCREWS, THAT COME INTO CONTACT WITH OTHER DISSIMILAR MATERIALS SHALL MEET THE REQUIREMENTS OF THE FLORIDA BUILDING CODE (FBC).
4) SHUTTERS ARE REQUIRED PER FBC REQUIREMENTS, AS APPLICABLE.
5) INSTALLATION SCREWS & FRAME SPLICES TO BE SEALED WITH NARROW JOINT SEALANT.
6) REFERENCES (NOA'S): ELCO ULTRACON, CRETEFLEX & AGGREGATOR ANCHOR NOA'S, VISION EXTRUSION, LTD. WHITE RIGID PVC NOA, VE 1000 TAN 202 AND LIGHTER SHADES (NON-WHITE) RIGID PVC NOA AND BROWN COATED (PAINTED OR LAMINATED) WHITE RIGID PVC NOA
REFERENCES (TEST REPORTS): FTL-6367, 6368, 6369, 6370, 6371 & 8545; EXOVA-10-002-792(A) & 10-006-10231; CAMBRIDGE 535753-09;
7) DOOR SIZES MUST BE VERIFIED FOR COMPLIANCE WITH EGRESS REQUIREMENTS PER THE FBC, AS APPLICABLE.
8) DRAWINGS DEPICT EXTERIOR-GLAZING, HOWEVER INTERIOR-GLAZING MAY BE SUBSTITUTED.
9) THE 5470 SERIES SLIDING GLASS DOOR MAY ALSO BE KNOWN AS THE 470 SERIES.

- ANCHOR NOTES:
1) FOR CONCRETE/CMU SUBSTRATE APPLICATIONS, SEE TABLE A ON THIS SHEET FOR EMBEDMENT, EDGE DISTANCE AND SUBSTRATE REQUIREMENTS.
2) FOR OTHER SUBSTRATE APPLICATIONS SEE TABLE A ON THIS SHEET.
3) WOOD BUCKS DEPICTED AS 1X ARE LESS THAN 1-1/2" THICK. PROPERLY SECURED, 1X WOOD BUCKS ARE OPTIONAL IF UNIT IS INSTALLED DIRECTLY TO SOLID CONCRETE OR CMU. WOOD BUCKS DEPICTED AS 2X ARE 1-1/2" THICK OR GREATER. 1X AND 2X BUCKS (WHEN USED) SHALL BE DESIGNED TO PROPERLY TRANSFER LOADS TO THE STRUCTURE. BUCK DESIGN AND INSTAL- LATION IS THE RESPONSIBILITY OF THE ENGINEER OR ARCHITECT OF RECORD & TO BE REVIEWED BY THE BUILDING OFFICIAL.
4) IF SILL IS TIGHT TO SUBSTRATE, GROUT OR OTHER MATERIAL IS NOT REQUIRED. IF USED, NON-SHRINK, NON-METALLIC GROUT, MAX. 1/4" THICK & 3400 PSI MIN., (DONE BY OTHERS) MUST FULLY SUPPORT THE ENTIRE LENGTH OF THE SILL THAT IS NOT TIGHT TO THE SUBSTRATE, AND TRANSFER SHEAR LOAD TO SUBSTRATE. IF SUBSTRATE IS WOOD, 30# FELT PAPER OR MASTIC IS REQUIRED BETWEEN THE GROUT AND WOOD SUBSTRATE, OR AS APPROVED BY THE AUTHORITY HAVING JURISDICTION.

- INSTRUCTIONS:
1) KNOWING THE REQUIRED DESIGN PRESSURE OF THE OPENING, THE ANCHOR REQUIREMENTS FOR THE SLIDING GLASS DOORS MAY BE DETERMINED FROM DESIGN PRESSURE TABLES 1 OR 2, DEPENDING ON THE REINFORCEMENT LEVEL DESIRED.
2) LOCATE THE SLIDING GLASS DOOR SIZE ON THE TABLE, USING THE FRAME HEIGHT AND THE NOMINAL PANEL WIDTH IF YOUR EXACT SIZE IS NOT LISTED, ROUND UP TO THE NEXT GREATER LISTED WIDTH AND/OR HEIGHT.
3) CHOOSE WHICH ANCHOR GROUP (A-D) IS MOST APPLICABLE. ANCHORS ARE DEFINED IN TABLE A, THIS SHEET, ALONG WITH THE CORRESPONDING SUBSTRATE, MINIMUM EMBEDMENT AND MINIMUM EDGE DISTANCE.
4) FROM THE DESIGN PRESSURE TABLES (TABLES 1 OR 2), VERIFY THAT THE OPENING'S REQUIRED DESIGN PRESSURE IS MET OR EXCEEDED. USE THE ANCHOR QUANTITIES SHOWN.
5) INSTALL AS PER THE GUIDELINES OF THIS SHEET-SET.
6) ADDITIONALLY, SEE THE EXAMPLE ON SHEET 9.

STANDARDS USED:
2014 FLORIDA BUILDING CODE (FBC), 5TH EDITION
ASTM E1300-09
ANSI/AF&PA NDS-2012 FOR WOOD CONSTRUCTION
ALUMINUM DESIGN MANUAL, ADM-2010
AISI-S100-07/S2-2010

TABLE A:

Table with 6 columns: Group, Anchor, Substrate, Frame Member, Min. Edge Distance, Min. Embedment. It details various anchor configurations for different substrates like Southern Pine, Aluminum, Steel, and Concrete/CMU.

* MIN. OF 3 THREADS BEYOND THE METAL SUBSTRATE.
FOR STEEL STUDS, MIN. FU=45 KSI & MIN. FY=33 KSI.
"UNGROUTED CMU" VALUES MAY BE USED FOR GROUTED CMU APPLICATIONS.

IMPACT RATING
NOT RATED FOR MISSILE IMPACT RESISTANCE
DESIGN PRESSURE RATING
SEE TABLES 1, 2 & B1, B2 ON SHEETS 7 & 8










GENERAL NOTES..... 1
EXAMPLE CONFIGS..... 2
INSTALL DETAILS..... 3-6
DP/ANCHOR TABLES..... 7-8
EXAMPLE..... 9
GLAZING DETAILS..... 10
ANCHOR LOCATIONS..... 11-16
PANEL TYPES..... 17
EXTRUSIONS..... 18
ACCESSORIES..... 19
SCREEN DETAILS..... 20
PARTS LIST..... 21
FIN ADDON INSTALL..... 22-25

Table with 5 columns: Nominal Panel Size (Width, Height), Design Pressure ((+) psf, (-) psf), Certification Numbers. It lists specifications for 60", 48", and 48" wide panels.

PGT logo and address: 1070 TECHNOLOGY DRIVE N. VENICE, FL 34275 (941)-480-1600 CERT. OF AUTH. #29296

Project information form including Title (VINYL SLIDING GLASS DOOR FPA), Date (3/24/16), Designer (J ROSOWSKI), and revision table.

Professional Engineer seal for Anthony Lynn Miller, License No. 58705, State of Florida.

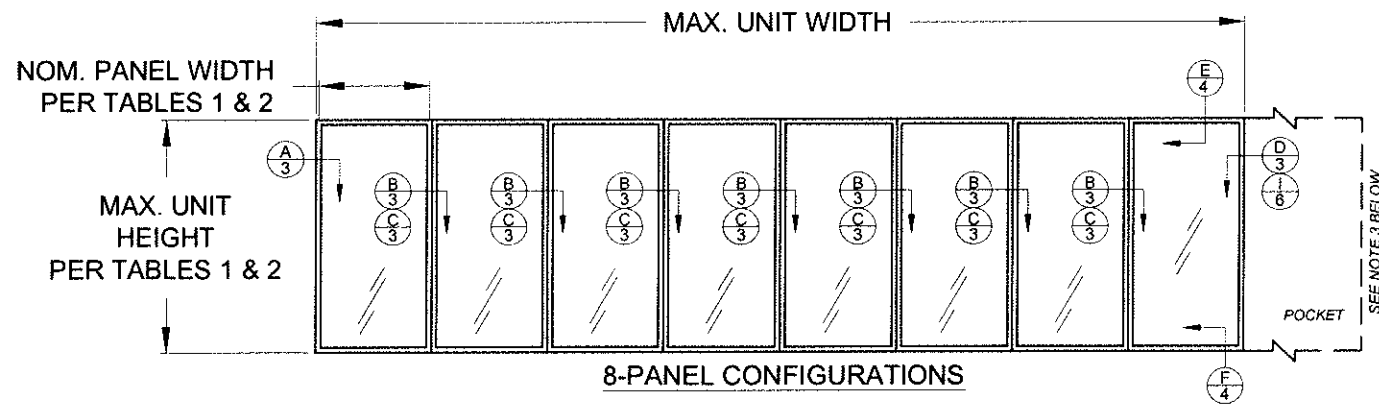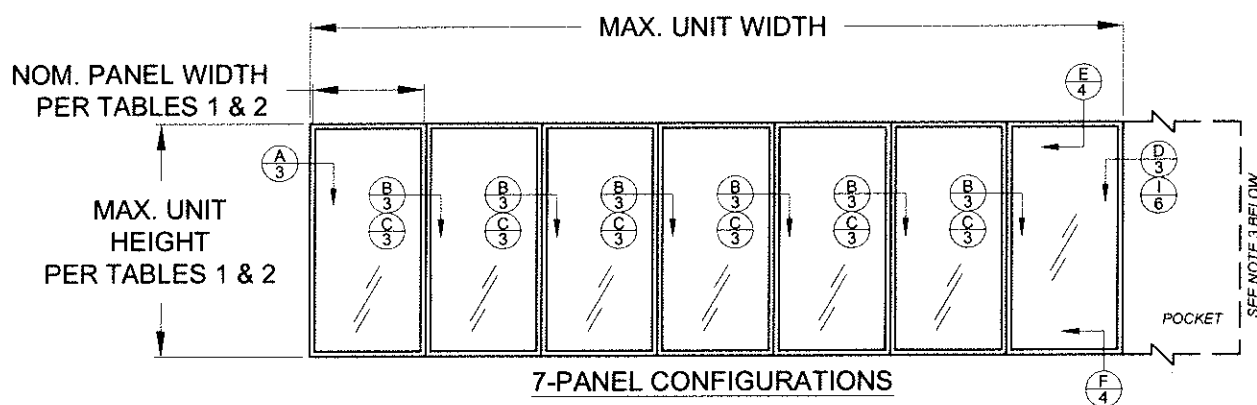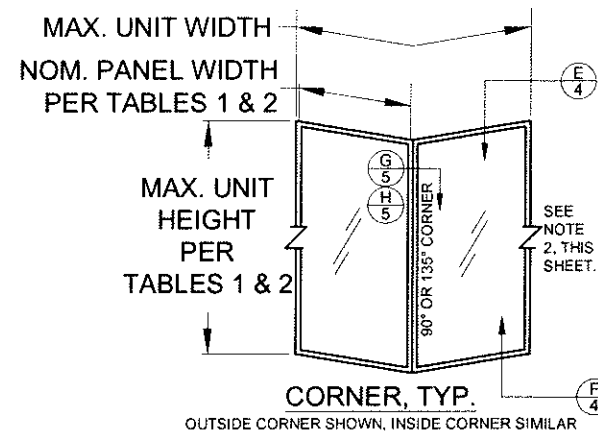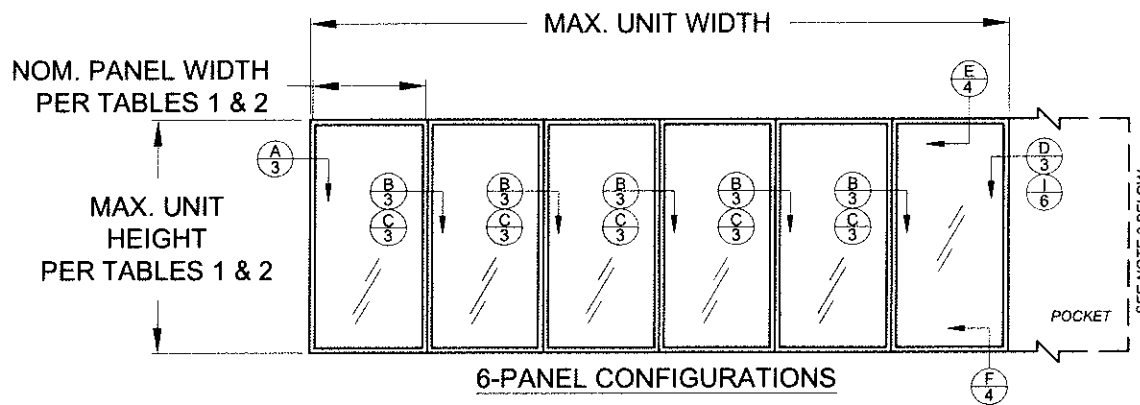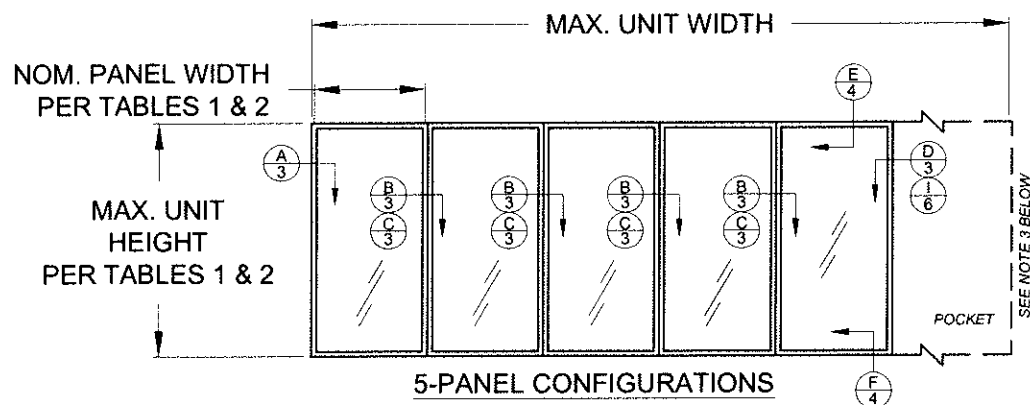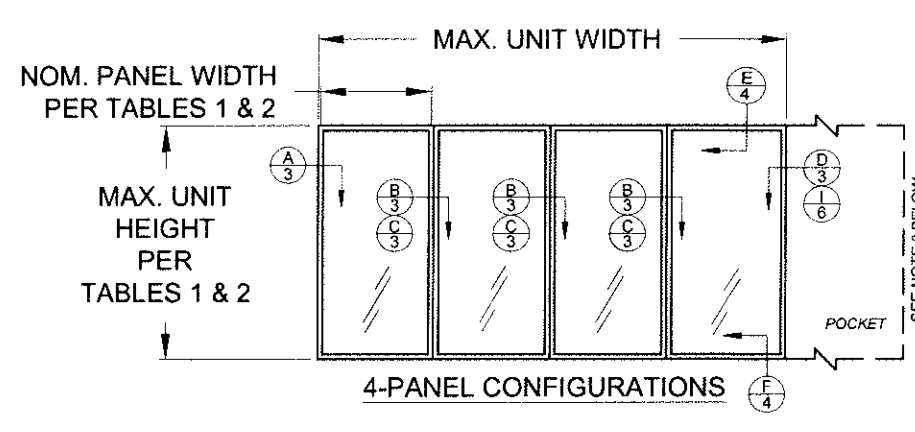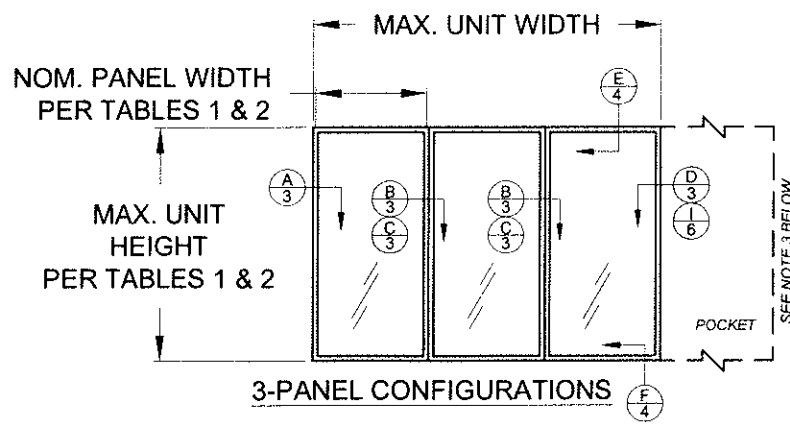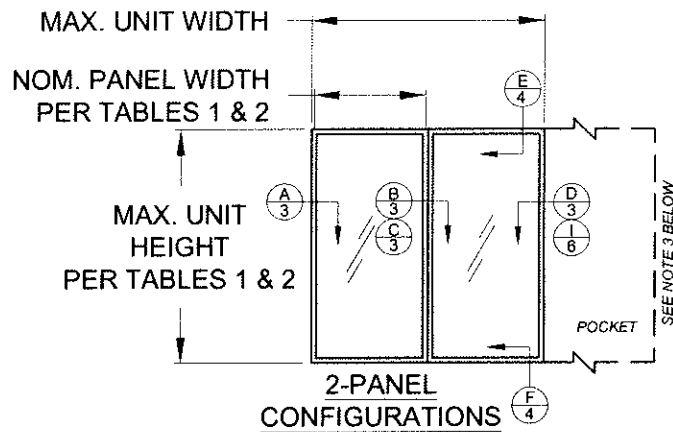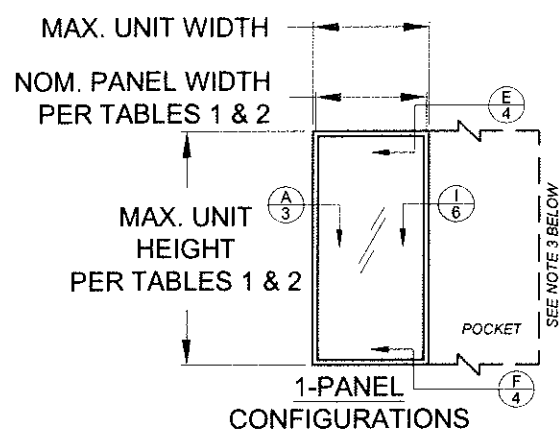

CONFIGURATIONS NOTES:

1) ALL CONFIGURATIONS SHOWN ARE ALSO AVAILABLE AS POCKET CONFIGURATIONS AT EITHER OR BOTH JAMB LOCATIONS. EXAMPLE: 4-PANEL XXXX IN POCKET (p) CONFIGURATION CAN BE pXXXXp, pXXXX OR XXXXp. OXXX IN POCKET CONFIGURATION CAN BE OXXXp.

2) 90° & 135° CORNER CONFIGURATIONS ARE A COMBINATION OF ANY 2 STRAIGHT CONFIGURATIONS.

3) POCKET WALL OR CAVITY IS NOT PART OF THIS APPROVAL AND IS TO BE DESIGNED BY OTHERS AND REVIEWED BY THE AUTHORITY HAVING JURISDICTION.

4) FOR NOM. PANEL WIDTH, SEE TABLES 1 & 2.

"X" = OPERABLE PANEL
 "O" = INOPERABLE PANEL
 "p" = POCKET


DLO WIDTH = NOM. PANEL WIDTH - 8-9/16"
 DLO HEIGHT = DOOR HEIGHT - 11-1/16"
 PANEL HEIGHT = DOOR HEIGHT - 2-1/2"

DETAIL LETTER
 SHEET NUMBER

PGT
 1070 TECHNOLOGY DRIVE
 N. VENICE, FL 34275
 (941)-480-1600
 CERT. OF AUTH. #29296


Title		Date	
VINYL SLIDING GLASS DOOR FPA		3/24/16	
Desc.		Drawn By	
EXAMPLE CONFIGURATIONS		J ROSOWSKI	
Series	Rev A	Date	
	Rev B	Date	
SGD-5470	Scale	NTS	Sheet
			2 OF 25
DWG No.	FPA-SGD5470.2	Rev. No.	

ANTHONY LYNN MILLER
 LICENSE
 No. 58705
 7/16/16
 STATE OF
 FLORIDA
 PROFESSIONAL ENGINEER
 A. LYNN MILLER, P.E.
 P.E.# 58705

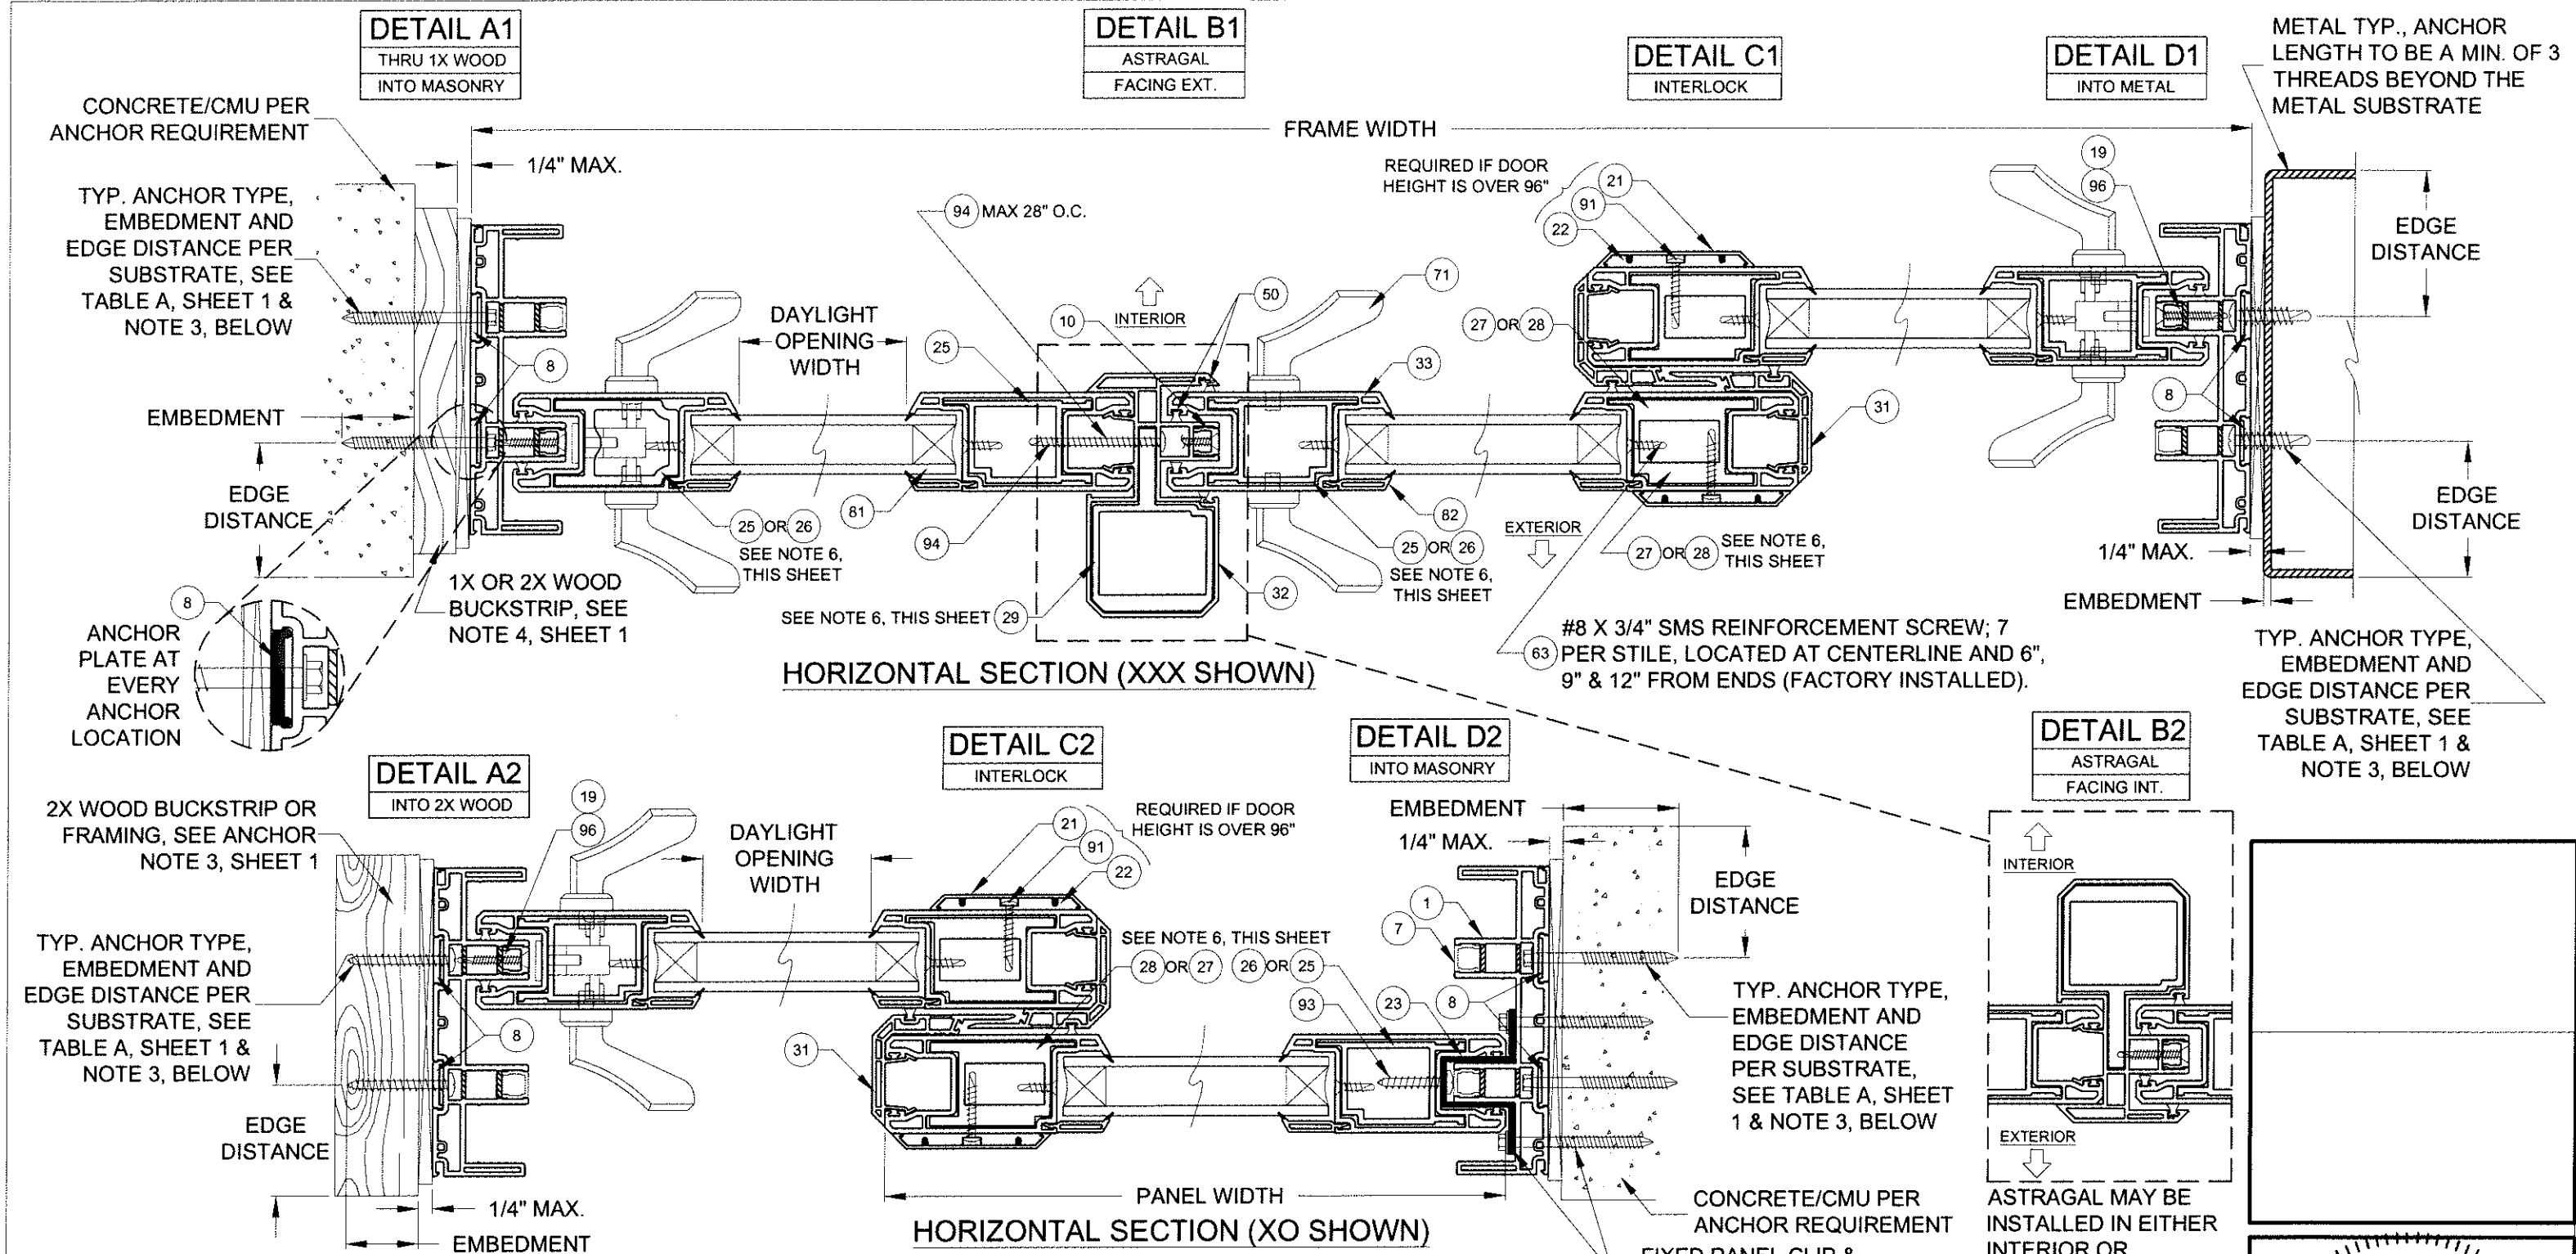

- NOTES**
- 1) DETAILS APPLY TO 2, 3 AND 4 TRACK CONFIGURATIONS.
 - 2) REFER TO ANCHOR NOTES, SHEET 1.
 - 3) SEE SHEET 13 FOR ANCHOR LOCATION & SPACING, FOR ANCHOR QUANTITIES, SEE TABLES 1 & 2.
 - 4) CONTINUOUS ANCHOR PLATE, ITEM #8, IS REQUIRED AT ALL FRAME ANCHOR LOCATIONS.
 - 5) PANEL WIDTH DOES NOT INCLUDE INTERLOCK OR ASTRAGAL ADD-ON.
 - 6) SEE TABLES 1 & 2 FOR REINFORCEMENT REQUIREMENTS. ALL REINFORCEMENTS ARE APPROXIMATELY THE FULL LENGTH OF THE EXTRUSION. REFER TO TEST REPORTS FOR EXACT DIMENSIONS.
 - 7) SEE SHEET 20 FOR SCREEN DETAILS.


REINFORCEMENT TYPES (SEE NOTE 6, THIS SHEET)

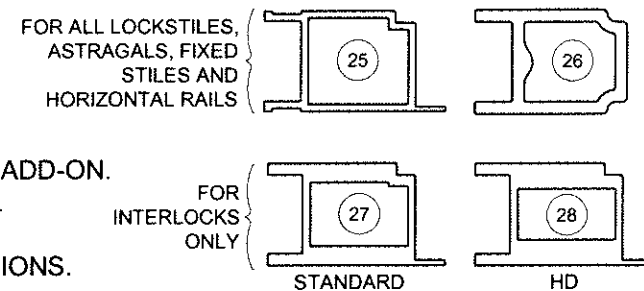

PGT


1070 TECHNOLOGY DRIVE
N. VENICE, FL 34275
(941)-480-1600
CERT. OF AUTH. #29296

Title	VINYL SLIDING GLASS DOOR FPA		Date	3/24/16
	INSTALLATION, HORIZONTAL X-SECT.		Drawn by	J ROSOWSKI
Rev A			Date	
Rev B			Date	
SGD-5470	Scale	NTS	Sheet	3 OF 25
DWG No.	FPA-SGD5470.2	Rev. No.		

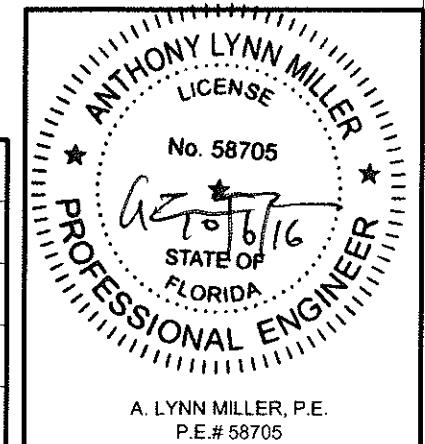


DETAIL E1
INTO MASONRY
1X BUCKSTRIP

TYP. ANCHOR TYPE, EMBEDMENT AND EDGE DISTANCE PER SUBSTRATE, SEE TABLE A, SHEET 1 & NOTE 3, THIS SHEET

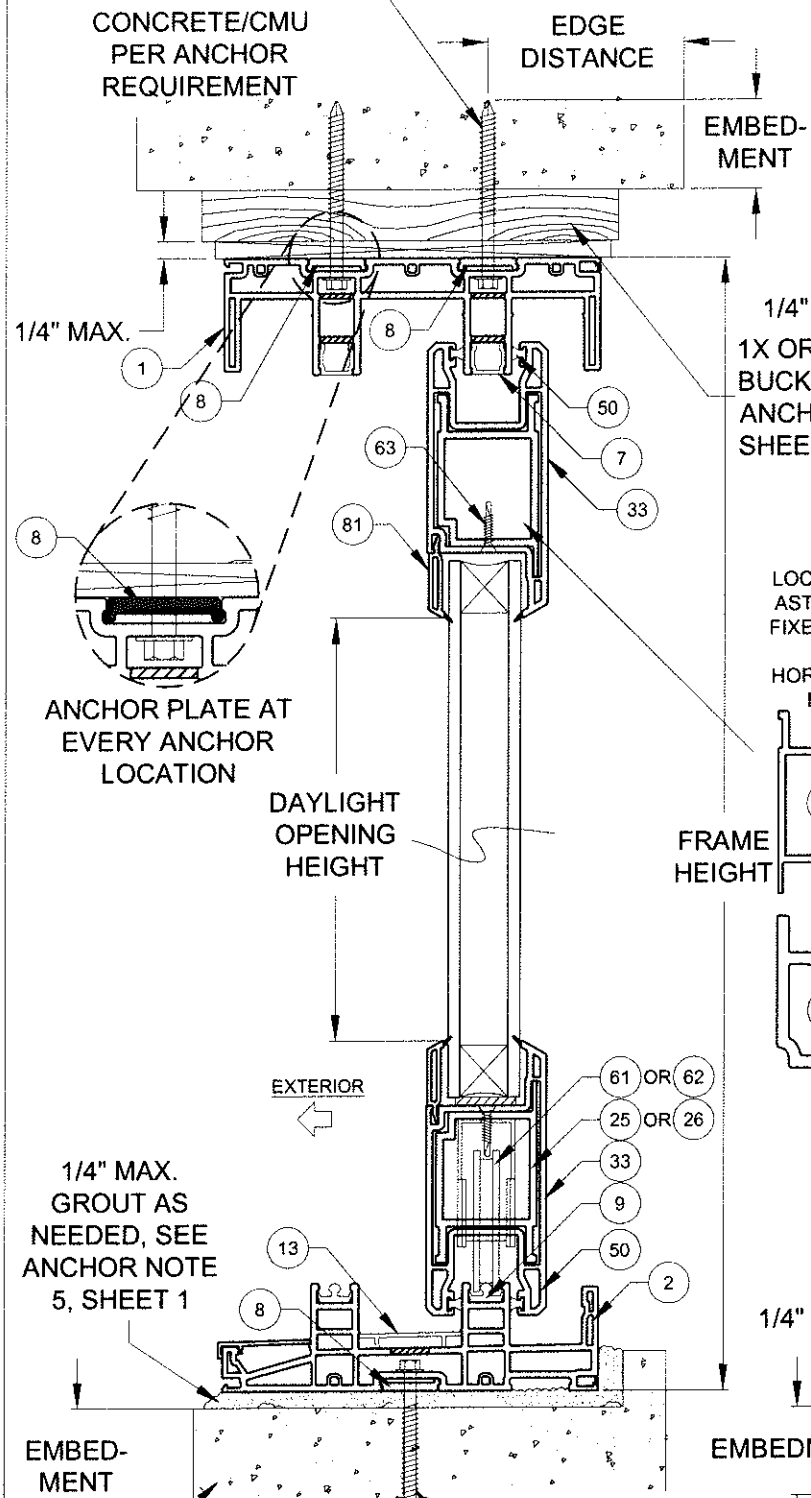


DETAIL E2
INTO WOOD

2X WOOD BUCKSTRIP OR FRAMING, SEE ANCHOR NOTE 3, SHEET 1
TYP. ANCHOR TYPE, EMBEDMENT AND EDGE DISTANCE PER SUBSTRATE, SEE TABLE A, SHEET 1 & NOTE 3, THIS SHEET

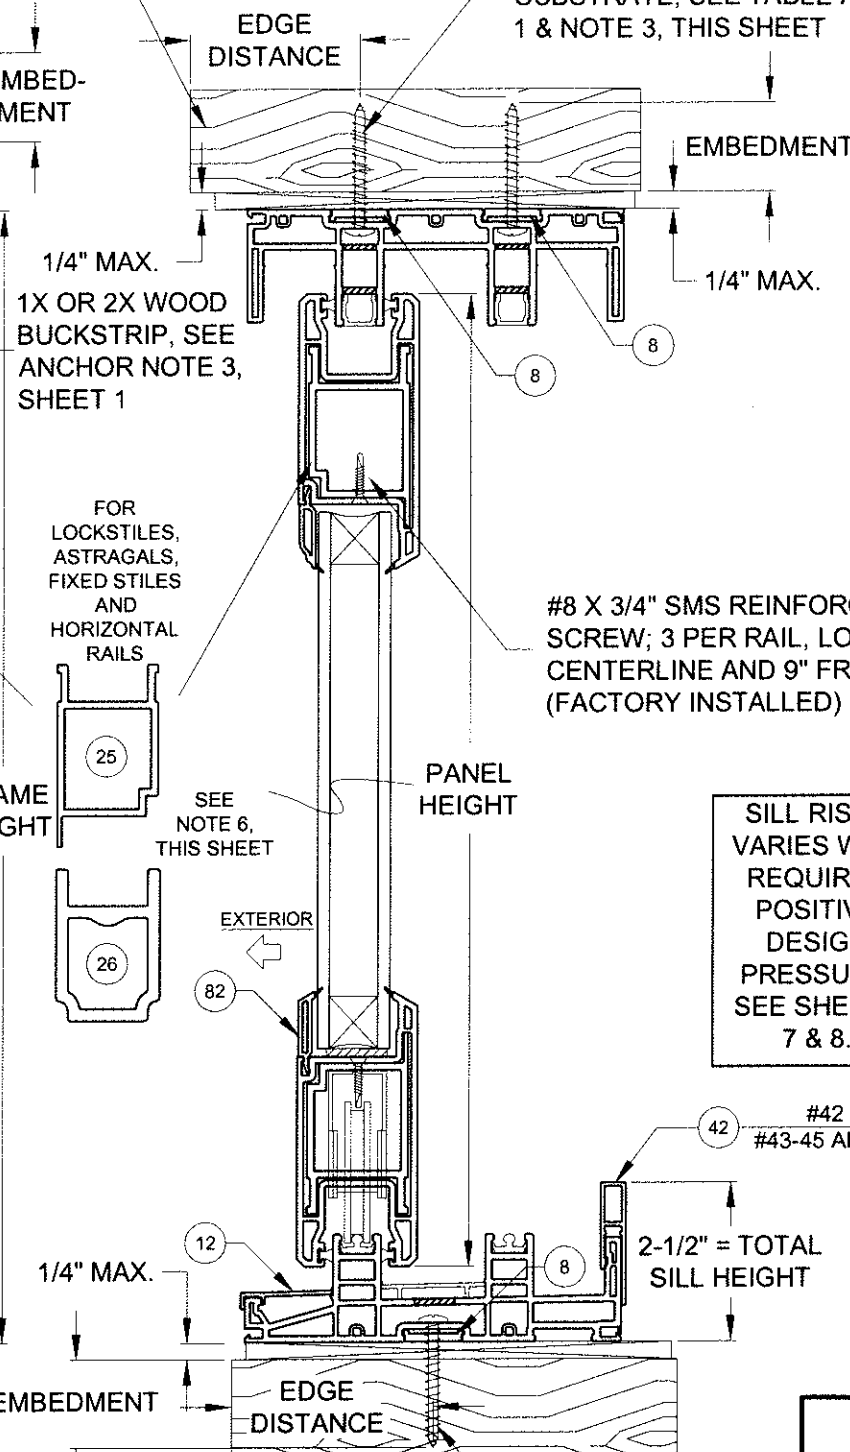


DETAIL E3
INTO MASONRY

CONCRETE/CMU PER ANCHOR REQUIREMENT

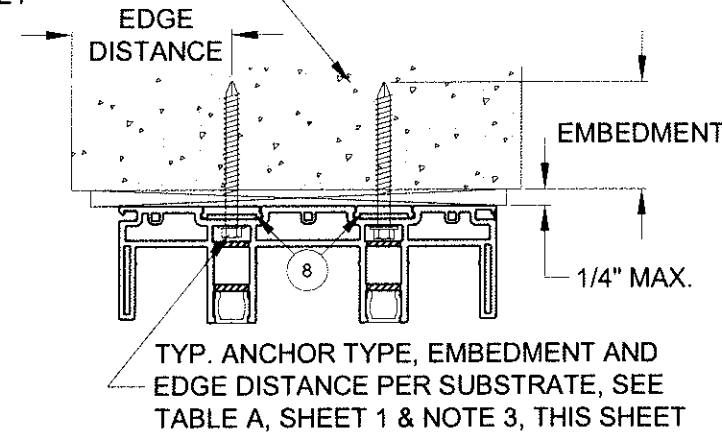

DETAIL E4
INTO METAL

MULLION, ALUMINUM/STEEL FRAMING OR STEEL STUD. MAY BE VERTICAL OR HORIZONTAL. SEE SUBSTRATE PROPERTIES, TABLE A, SHEET 1

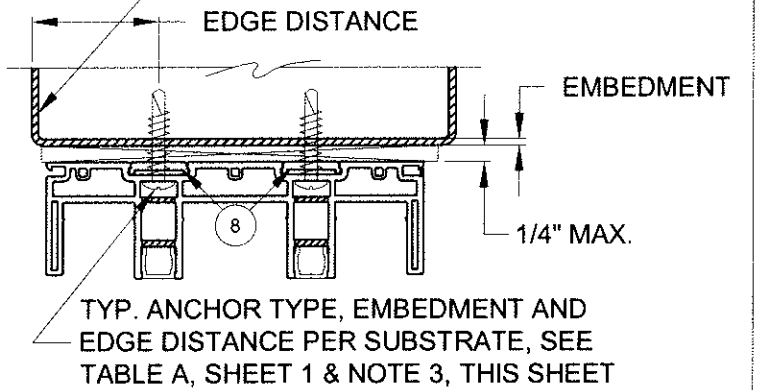


NOTES

- 1) DETAILS APPLY TO 2, 3 AND 4 TRACK CONFIGURATIONS.
- 2) REFER TO ANCHOR NOTES, SHEET 1.
- 3) SEE SHEETS 11 & 12 FOR ANCHOR LOCATION & SPACING, FOR ANCHOR QUANTITIES, SEE TABLES 1 & 2.
- 4) CONTINUOUS ANCHOR PLATE, ITEM #8, IS REQUIRED AT ALL FRAME ANCHOR LOCATIONS.
- 5) SEE SHEET 20 FOR SCREEN DETAILS.
- 6) SEE TABLES 1 & 2 FOR REINFORCEMENT REQUIREMENTS. ALL REINFORCEMENTS ARE APPROXIMATELY THE FULL LENGTH OF THE EXTRUSION. REFER TO TEST REPORTS FOR EXACT DIMENSIONS.


DLO WIDTH = NOM. PANEL WIDTH - 8-9/16"
DLO HEIGHT = DOOR HEIGHT - 11-1/16"
PANEL HEIGHT = DOOR HEIGHT - 2-1/2"




SILL RISER VARIES WITH REQUIRED POSITIVE DESIGN PRESSURE, SEE SHEETS 7 & 8.

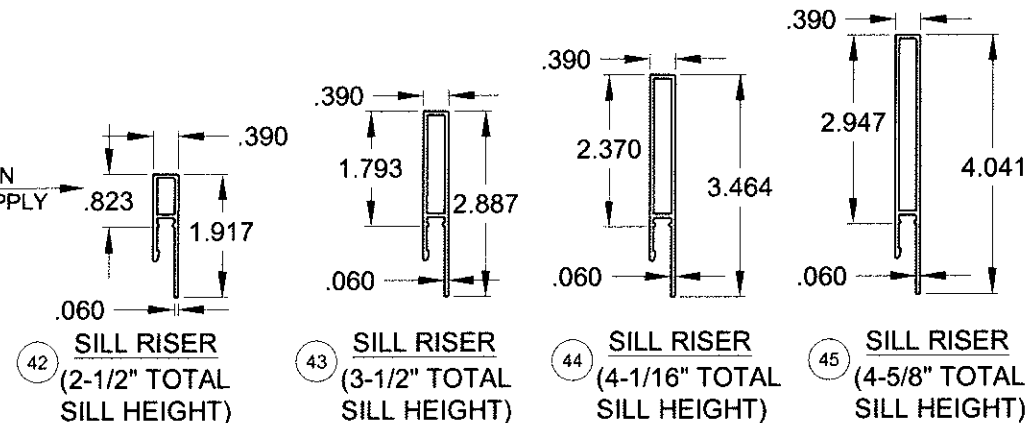

PCT
1070 TECHNOLOGY DRIVE
N. VENICE, FL 34275
(941)-480-1600
CERT. OF AUTH. #29296


Title		Date	
VINYL SLIDING GLASS DOOR FPA		3/24/16	
Desc.		Drawn By	
INSTALLATION, VERTICAL X-SECT.		J ROSOWSKI	
Rev A		Rev B	
SGD-5470		FPA-SGD5470.2	
Scale	NTS	Sheet	4 OF 25
DWG No.	FPA-SGD5470.2		
Rev. No.			

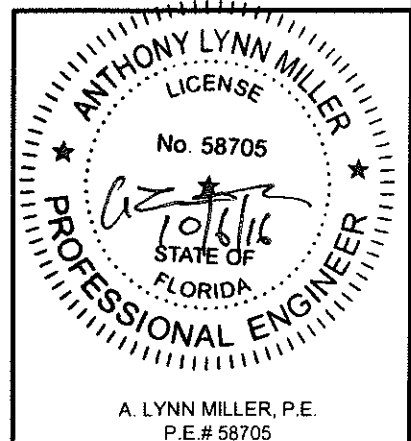

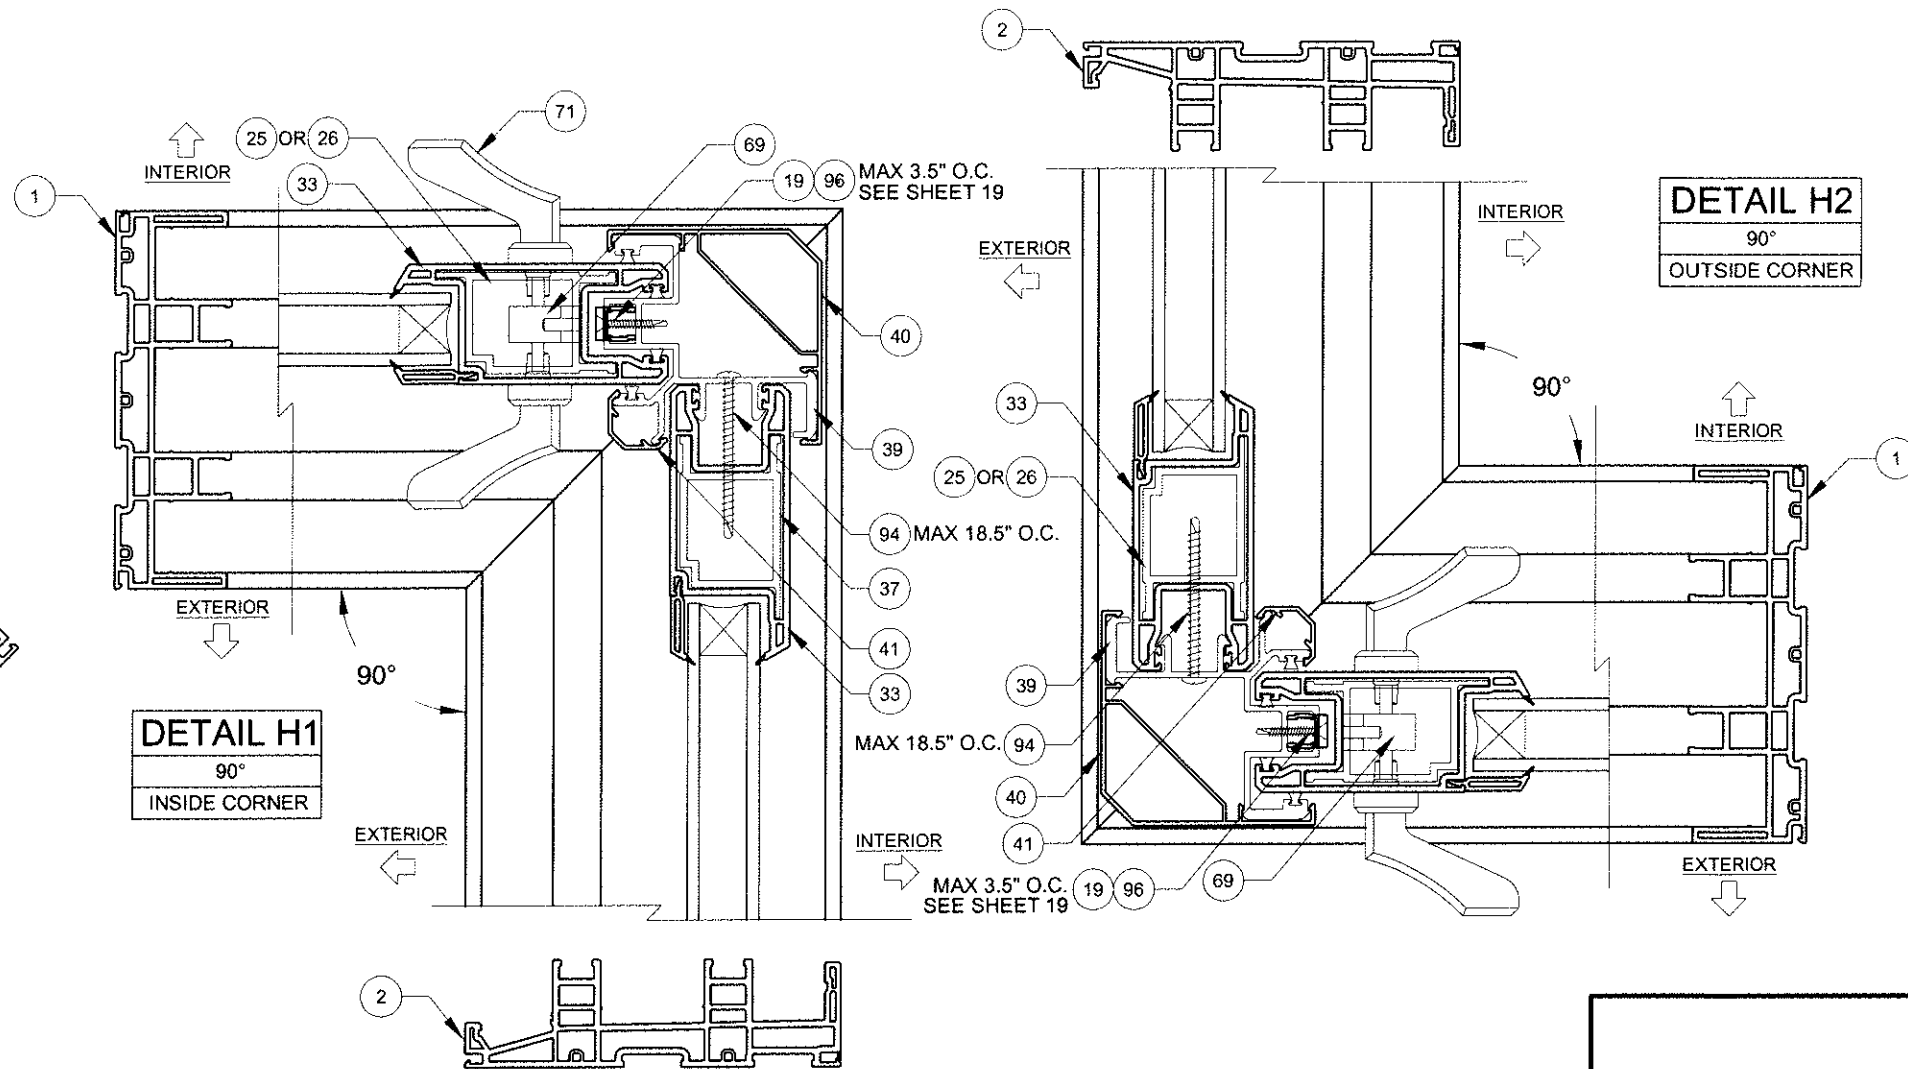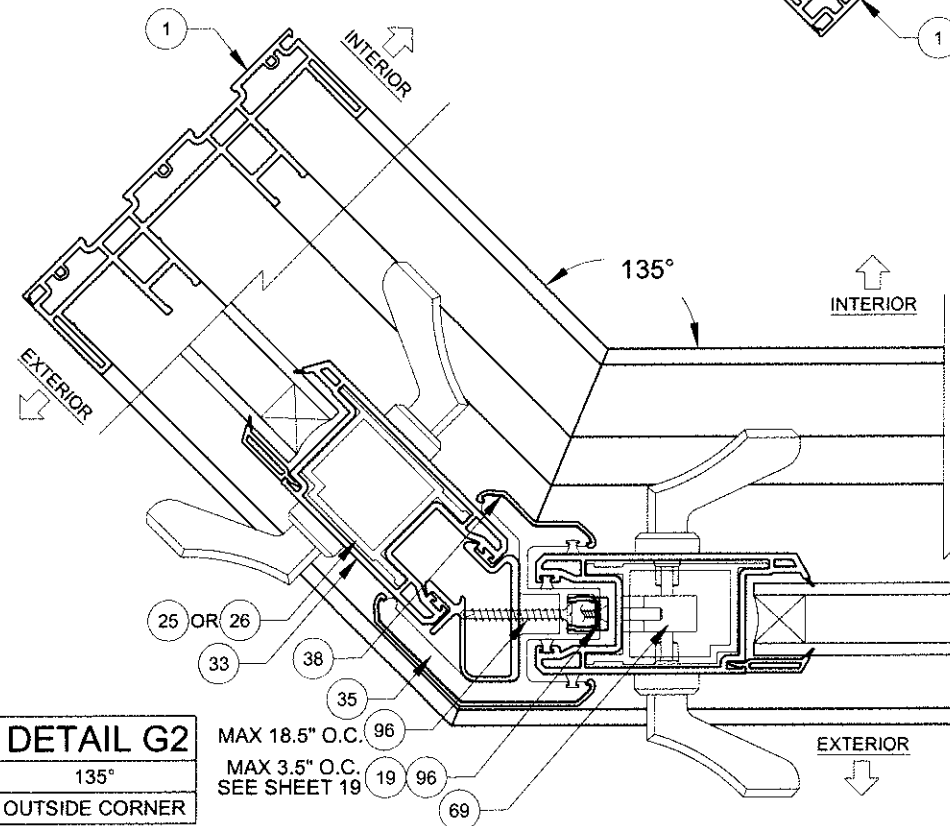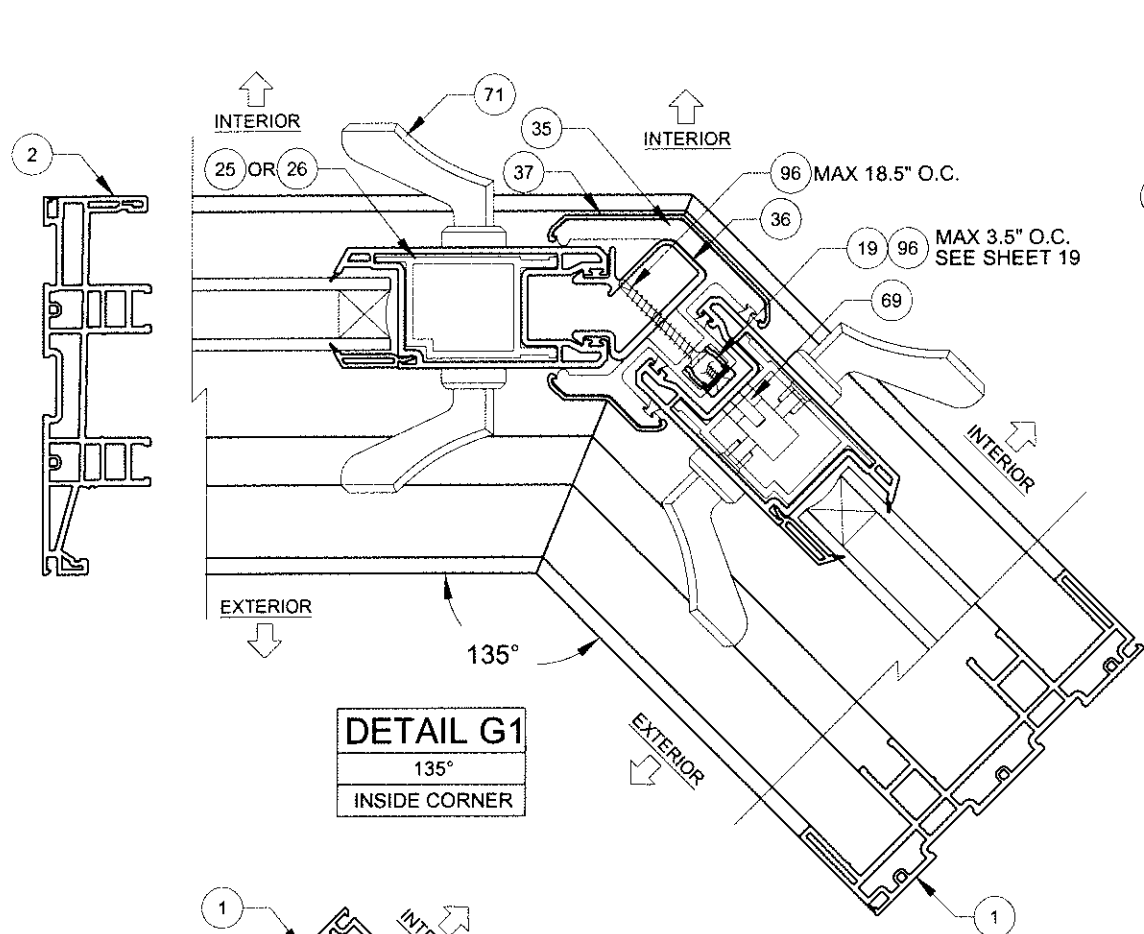


NOTES






- 1) DETAILS APPLY TO 2, 3 AND 4 TRACK CONFIGURATIONS.
- 2) SEE SHEETS 14 & 15 FOR ANCHOR LOCATION & SPACING, FOR ANCHOR QUANTITIES, SEE TABLES 1 & 2.
- 3) CORNER ASTRAGAL MAY BE EITHER TO THE INTERIOR OR EXTERIOR, DEPENDING ON CONFIGURATION.

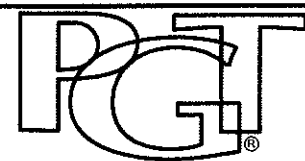

1070 TECHNOLOGY DRIVE
N. VENICE, FL 34275
(941)-480-1600
CERT. OF AUTH. #29296


Title		VINYL SLIDING GLASS DOOR FPA		Date	3/24/16
Desc.		CORNER ASTRAGAL HORIZ. X-SECT.		Drawn By	J ROSOWSKI
Rev A				Rev A Date	
Rev B				Rev B Date	
Series	SGD-5470	Scale	NTS	Sheet	5 OF 25
DWG No.	FPA-SGD5470.2	Rev. No.			

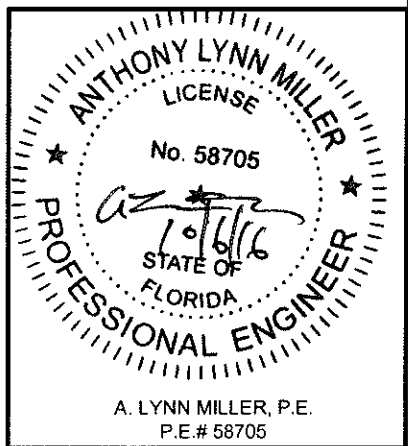

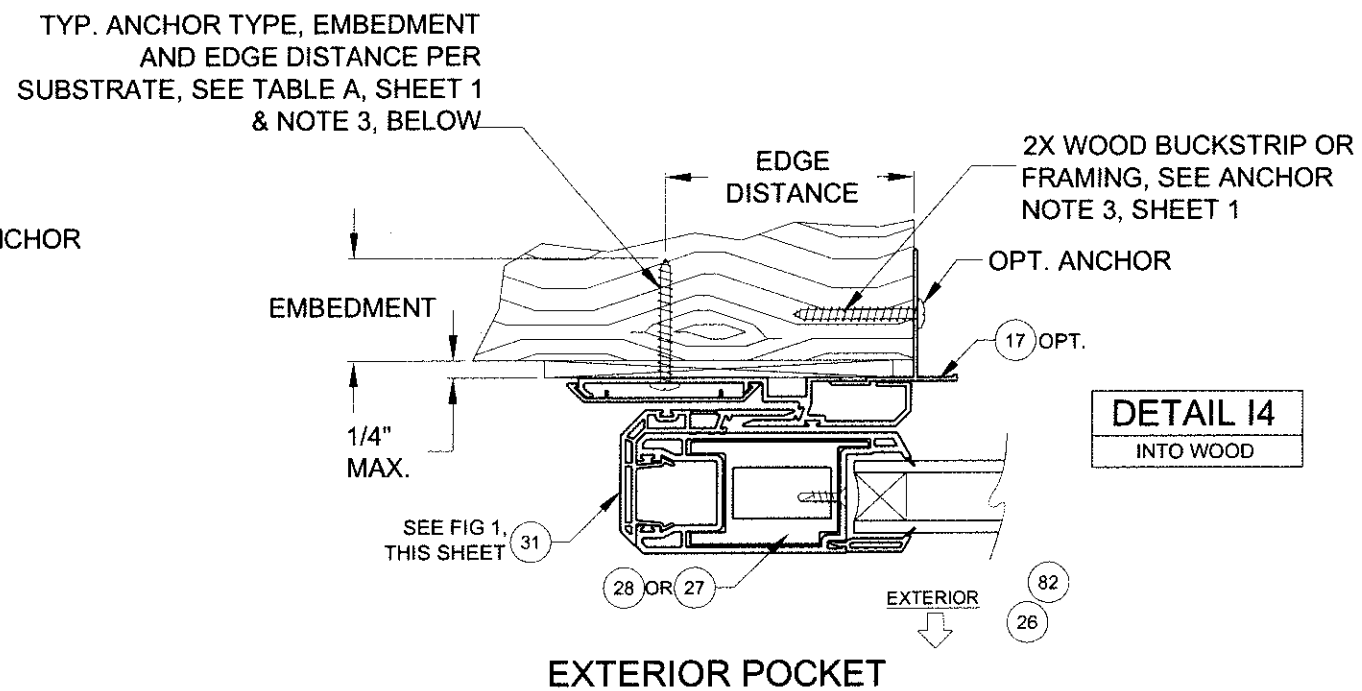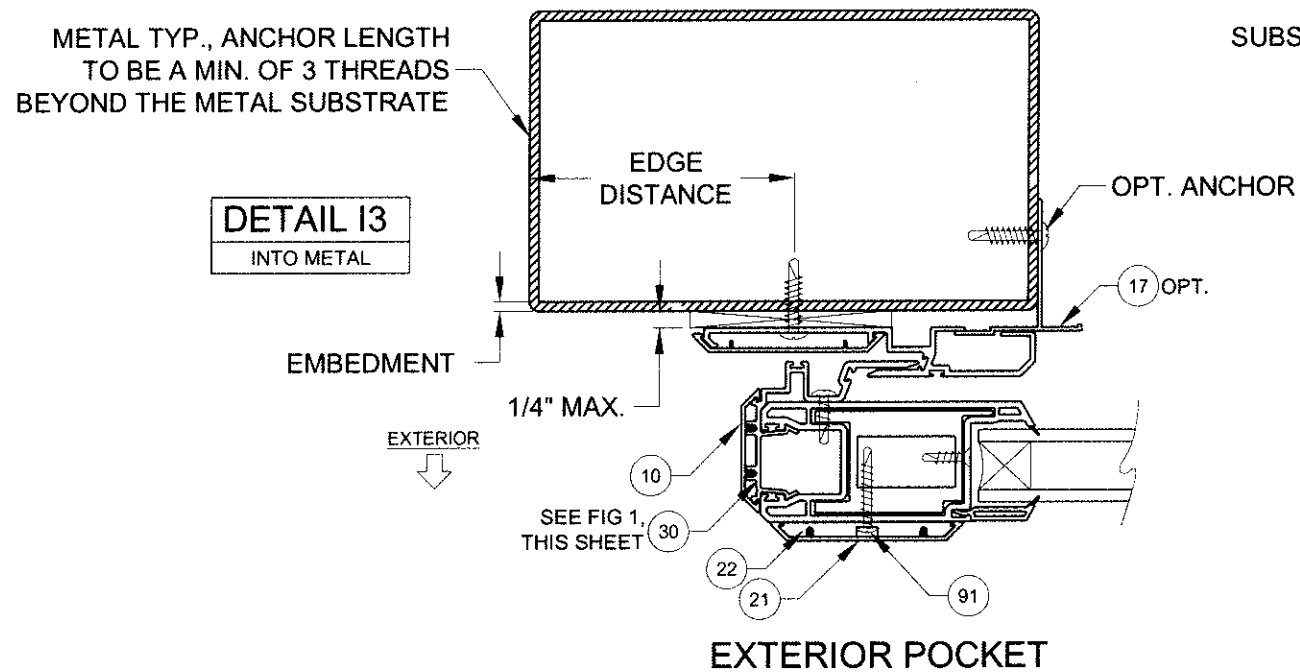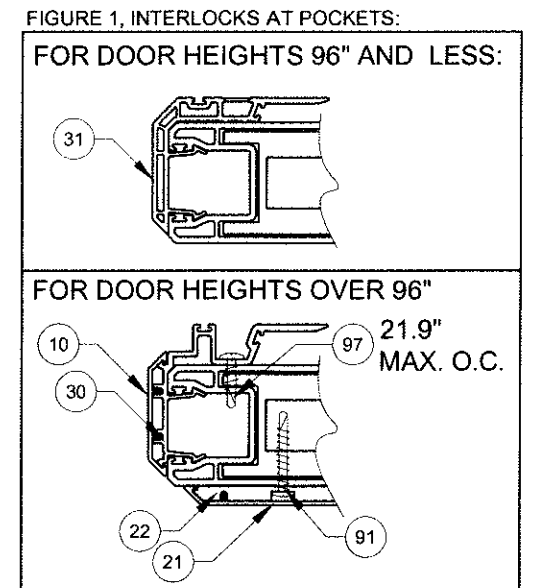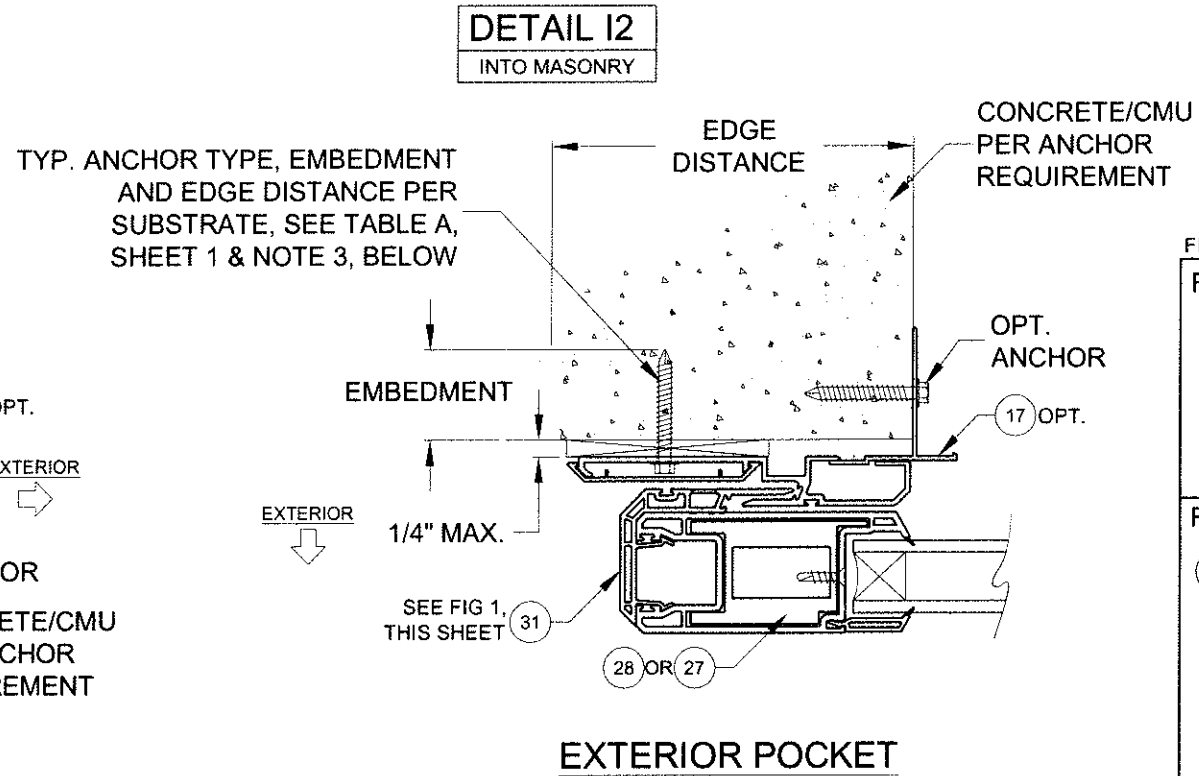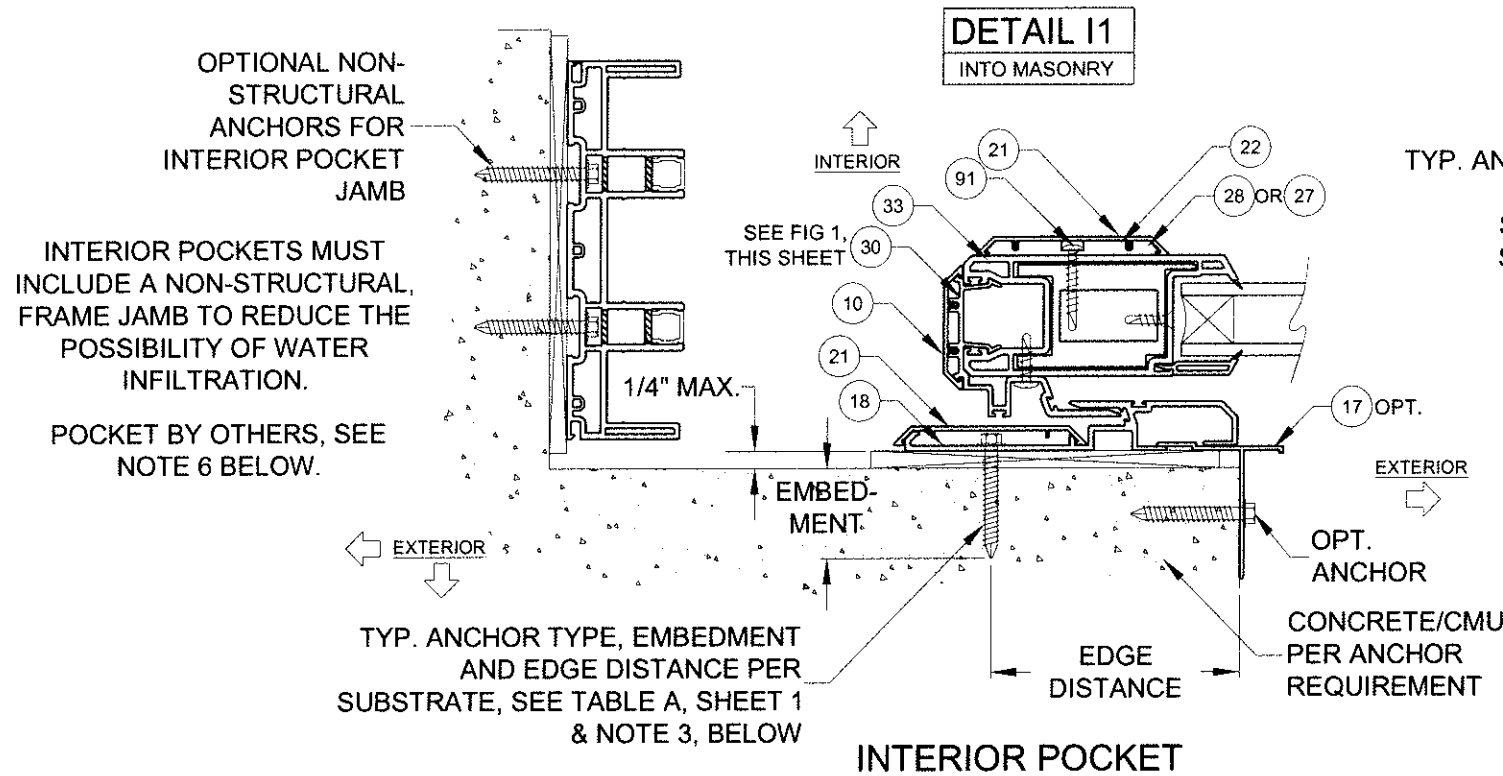

NOTES

- 1) DETAILS APPLY TO 2, 3 AND 4 TRACK CONFIGURATIONS.
- 2) REFER TO ANCHOR NOTES, SHEET 1.
- 3) SEE SHEET 13 FOR ANCHOR LOCATION & SPACING, FOR ANCHOR QUANTITIES, SEE TABLES 1 & 2.
- 4) SEE TABLES 1 & 2 FOR REINFORCEMENT REQUIREMENTS.
- 5) INTERIOR OR EXTERIOR POCKETS APPLICABLE FOR ALL INSTALLATION METHODS.
- 6) POCKET WALL OR CAVITY IS NOT PART OF THIS APPROVAL AND IS TO BE DESIGNED BY OTHERS AND REVIEWED BY THE AUTHORITY HAVING JURISDICTION.

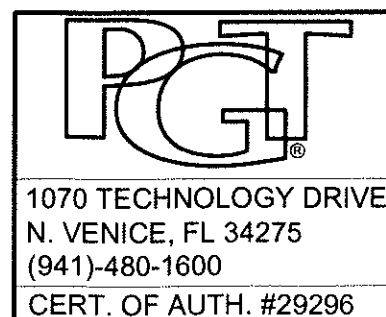

Title	VINYL SLIDING GLASS DOOR FPA		Date	3/24/16
	P-HOOK EXAMPLES, HORIZ. X-SECT.		Drawn By	J ROSOWSKI
Series	Rev B	Rev A	Date	
SGD-5470	Scale	NTS	Sheet	6 OF 25
DWG No.	FPA-SGD5470.2	Rev. No.		

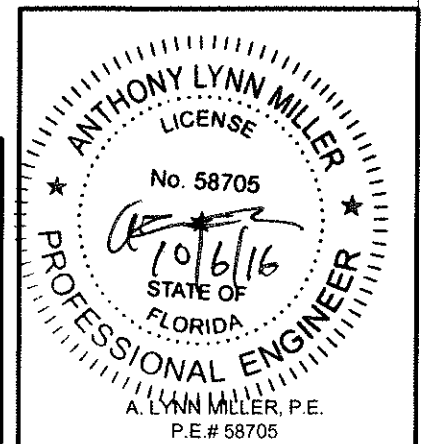


TABLE 1:

Design Pressure (DP) and Anchor Quantities Required															
Use this table for: Astragal Reinforcement #29 Lockstyle Reinforcement #25 or #26 Std. Interlock Reinforcement #27				Door Unit Height											
				80"				84"				96"			
				68-15/16" DLO Height				72-15/16" DLO Height				84-15/16" DLO Height			
				Anchor Group				Anchor Group				Anchor Group			
				A	B	C	D	A	B	C	D	A	B	C	D
Nominal Panel Width	24"	19-1/8" DLO Width	Design Pressure	+60 / -60 psf				+60 / -60 psf				+60 / -60 psf			
			Head/Sill	C3+1	C3+1	C3+1	C3+1	C3+1	C3+1	C3+1	C3+1	C3+1	C3+1	C3+1	C3+1
			Jamb	5	5	5	5	5	5	5	5	5	5	5	5
			P-hook	7	7	7	7	7	7	7	7	8	8	8	8
	30"	25-1/8" DLO	Design Pressure	+60 / -60 psf				+60 / -60 psf				+60 / -60 psf			
			Head/Sill	C3+1	C3+1	C3+1	C3+1	C3+1	C3+1	C3+1	C3+1	C3+1	C3+1	C3+1	C3+1
			Jamb	5	5	5	5	5	5	5	5	5	5	5	5
			P-hook	7	7	7	7	7	7	7	7	8	8	8	8
	36"	31-1/8" DLO Width	Design Pressure	+60 / -60 psf				+60 / -60 psf				+60 / -60 psf			
			Head/Sill	C3+1	C3+1	C3+1	C3+1	C3+1	C3+1	C3+1	C3+1	C3+1	C3+1	C3+1	C3+1
			Jamb	5	5	5	5	5	5	5	5	5	5	5	5
			P-hook	7	7	7	7	7	7	7	7	8	8	8	8
	42"	37-1/8" DLO Width	Design Pressure	+60 / -60 psf				+60 / -60 psf				+60 / -60 psf			
			Head/Sill	C3+1	C3+1	C3+1	C3+1	C3+1	C3+1	C3+1	C3+1	C3+1	C3+1	C3+1	C3+1
			Jamb	5	5	5	5	5	5	5	5	5	5	5	5
			P-hook	7	7	7	7	7	7	7	7	8	8	8	8
	48"	43-1/8" DLO Width	Design Pressure	+60 / -60 psf				+60 / -60 psf				+60 / -60 psf			
			Head/Sill	C3+2	C3+1	C3+1	C3+1	C3+2	C3+1	C3+1	C3+1	C5+2	C3+1	C3+1	C3+1
			Jamb	5	5	5	5	5	5	5	5	5	5	6	5
			P-hook	7	7	7	7	7	7	7	7	8	8	8	8

USED IN EXAMPLE ON SHEET 9

ANCHORAGE TYPE PER SUBSTRATE REQUIRED TO ACHIEVE THE DESIGN PRESSURE, USING THE ANCHOR QUANTITIES LISTED BELOW. SEE TABLE A, SHEET 1 FOR COMPLETE ANCHOR LIMITATIONS.

THE MAXIMUM DP AT THESE ANCHOR QUANTITIES. ADDITIONALLY, THE MAXIMUM POSITIVE DP DUE TO THE SILL HEIGHT MUST ALSO BE CONSIDERED, SEE TABLE B1, THIS SHEET.

OF ANCHORS THROUGH THE HEAD & SILL. (EX: FOR C3+1, 3 ANCHORS CLUSTERED AT PANEL MEETING POINT AND 1 ANCHOR REQUIRED AT MIDSPAN OF PANEL).

TOTAL # OF ANCHORS THROUGH THE JAMB.

THE # OF ANCHORS REQUIRED THROUGH THE P-HOOK, PERPENDICULAR TO THE GLASS.

TABLE B1:

Water-Limited (+) Design Pressure		
Sill Riser	Nom. Sill Height	Max. (+) DP Allowed
None	1-11/16"	See Note 2
42	2-1/2"	+38.7 psf
43	3-1/2"	+60.0 psf
44	4-1/16"	+80.0 psf
45	4-5/8"	+100.0 psf

FIG 1:


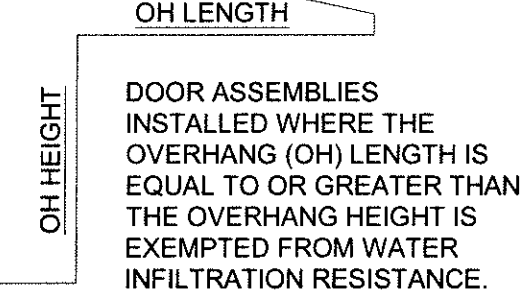


TABLE NOTES:


- 1) IF WATER INFILTRATION RESISTANCE IS REQUIRED, THE LESSER VALUES OF EITHER TABLE 1 AND TABLE B1 DETERMINES THE WATER LIMITED (+) DP.
- 2) IF WATER INFILTRATION RESISTANCE IS NOT REQUIRED OR OVERHANG IS PER FIG 1, A SILL RISER IS NOT REQUIRED; OTHERWISE, +DP'S SHOWN IN TABLE 1 MAY BE USED.
- 3) SEE SILL RISER TYPES ON SHEET 4.
- 4) SHEET APPLIES TO 2, 3 AND 4 TRACK CONFIGURATIONS.
- 5) REFER TO ANCHOR NOTES, SHEET 1.
- 6) SEE SHEETS 11-16 FOR ANCHOR LOCATION & SPACING

DLO WIDTH = NOM. PANEL WIDTH - 8-9/16"
DLO HEIGHT = DOOR HEIGHT - 11-1/16"
PANEL HEIGHT = DOOR HEIGHT - 2-1/2"

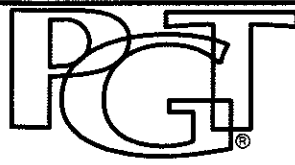

1070 TECHNOLOGY DRIVE
N. VENICE, FL 34275
(941)-480-1600
CERT. OF AUTH. #29296

VINYL SLIDING GLASS DOOR FPA		Date		3/24/16	
DP & ANCHOR QUANTITY TABLE		Drawn by		J ROSOWSKI	
		Rev A Date			
		Rev B Date			
SGD-5470	Scale	NTS	Sheet	7 OF 25	DWG No. FPA-SGD5470.2

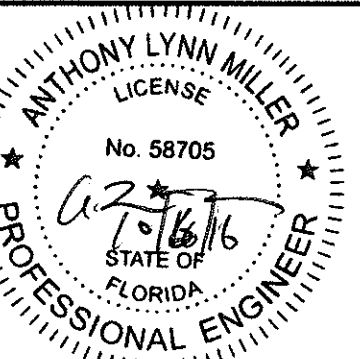

ANTHONY LYNN MILLER
LICENSE
No. 58705
STATE OF FLORIDA
PROFESSIONAL ENGINEER
A. LYNN MILLER, P.E.
P.E.# 58705

TABLE 2: Design Pressure (DP) and Anchor Quantities Required																							
Use this table for: Astragal Reinforcement #29 Lockstile Reinforcement #25 HD Interlock Reinforcement #28				Door Unit Height																			
				80"				84"				96"				108"				120"			
				68-15/16" DLO Height				72-15/16" DLO Height				84-15/16" DLO Height				96-15/16" DLO Height				108-15/16" DLO Height			
				Anchor Group				Anchor Group				Anchor Group				Anchor Group				Anchor Group			
				A	B	C	D	A	B	C	D	A	B	C	D	A	B	C	D	A	B	C	D
Nominal Panel Width	24"	19-1/8" DLO Width	Design Pressure	+80 / -80 psf				+80 / -80 psf				+80 / -80 psf				+60 / -65 psf				+60 / -65 psf			
			Head/Sill	C3+1	C3+1	C3+1	C3+1	C3+1	C3+1	C3+1	C3+1	C3+1	C3+1	C3+1	C3+1	C3+1	C3+1	C3+1	C3+1	C3+1	C3+1	C3+1	C3+1
			Jamb	5	5	5	5	5	5	5	5	5	5	5	5	6	6	6	6	6	6	6	6
			P-hook	7	7	7	7	7	7	7	7	8	8	8	8	9	9	9	9	10	10	10	10
	30"	25-1/8" DLO	Design Pressure	+80 / -80 psf				+80 / -80 psf				+80 / -80 psf				+60 / -65 psf				+60 / -65 psf			
			Head/Sill	C3+1	C3+1	C3+1	C3+1	C3+1	C3+1	C3+1	C3+1	C5+1	C3+1	C3+1	C3+1	C3+1	C3+1	C3+1	C3+1	C5+1	C3+1	C3+1	C3+1
			Jamb	5	5	5	5	5	5	5	5	5	5	5	5	6	6	6	6	6	6	6	6
			P-hook	7	7	7	7	7	7	7	7	8	8	8	8	9	9	9	9	10	10	10	10
	36"	31-1/8" DLO Width	Design Pressure	+80 / -80 psf				+80 / -80 psf				+80 / -80 psf				+60 / -65 psf				+60 / -65 psf			
			Head/Sill	C3+1	C3+1	C3+1	C3+1	C3+1	C3+1	C3+1	C3+1	C5+1	C3+1	C5+1	C3+1	C5+1	C3+1	C3+1	C3+1	C5+1	C3+1	C3+1	C3+1
			Jamb	5	5	5	5	5	5	5	5	5	5	6	5	6	6	6	6	6	6	6	6
			P-hook	7	7	7	7	7	7	7	7	8	8	8	8	9	9	9	9	10	10	10	10
	42"	37-1/8" DLO Width	Design Pressure	+80 / -80 psf				+80 / -80 psf				+80 / -80 psf				+60 / -65 psf				+60 / -65 psf			
			Head/Sill	C5+2	C3+1	C3+1	C3+1	C5+2	C3+1	C3+1	C3+1	C5+2	C3+1	C5+1	C3+1	C5+1	C3+1	C5+1	C3+1	C5+1	C5+1	C5+1	C3+1
			Jamb	5	5	5	5	5	5	6	5	5	5	7	5	6	6	6	6	6	6	7	6
			P-hook	7	7	7	7	7	7	7	7	8	8	8	8	9	9	9	9	10	10	10	10
	48"	43-1/8" DLO Width	Design Pressure	+80 / -80 psf				+80 / -80 psf				+80 / -80 psf				+60 / -65 psf				+60 / -65 psf			
			Head/Sill	C5+2	C3+2	C5+2	C3+1	C5+2	C3+2	C5+2	C3+1	C5+2	C5+2	C5+2	C3+1	C5+2	C3+1	C5+2	C3+1	C5+2	C5+1	C5+2	C3+1
			Jamb	5	5	6	5	5	5	6	5	5	5	7	5	6	6	7	6	6	6	8	6
			P-hook	7	7	7	7	7	7	7	7	8	8	8	8	9	9	9	9	10	10	10	10
	54"	49-1/8" DLO Width	Design Pressure	+60 / -60 psf				+60 / -60 psf				+60 / -60 psf				Not available in these sizes							
			Head/Sill	C3+2	C3+1	C3+2	C3+1	C3+2	C3+1	C3+2	C3+1	C5+2	C3+1	C5+2	C3+1								
			Jamb	5	5	5	5	5	5	5	5	5	5	6	5								
			P-hook	7	7	7	7	7	7	7	7	8	8	8	8								
	60"	55-1/8" DLO Width	Design Pressure	+60 / -60 psf				+60 / -60 psf				+60 / -60 psf				Not available in these sizes							
			Head/Sill	C3+2	C3+2	C3+2	C3+1	C5+2	C3+2	C3+2	C3+1	C5+2	C3+2	C5+2	C3+1								
			Jamb	5	5	5	5	5	5	5	5	5	5	6	5								
			P-hook	7	7	7	7	7	7	7	7	8	8	8	8								

ANCHORAGE TYPE PER SUBSTRATE REQUIRED TO ACHIEVE THE DESIGN PRESSURE, USING THE ANCHOR QUANTITIES LISTED BELOW. SEE TABLE A, SHEET 1 FOR COMPLETE ANCHOR LIMITATIONS.

THE MAXIMUM DP AT THESE ANCHOR QUANTITIES. ADDITIONALLY, THE MAXIMUM POSITIVE DP DUE TO THE SILL HEIGHT MUST ALSO BE CONSIDERED, SEE TABLE B2, THIS SHEET.

OF ANCHORS THROUGH THE HEAD & SILL. (EX: FOR C3+1, 3 ANCHORS CLUSTERED AT PANEL MEETING POINT AND 1 ANCHOR REQUIRED AT MIDSPAN OF PANEL).

TOTAL # OF ANCHORS THROUGH THE JAMB.

THE # OF ANCHORS REQUIRED THROUGH THE P-HOOK, PERPENDICULAR TO THE GLASS.

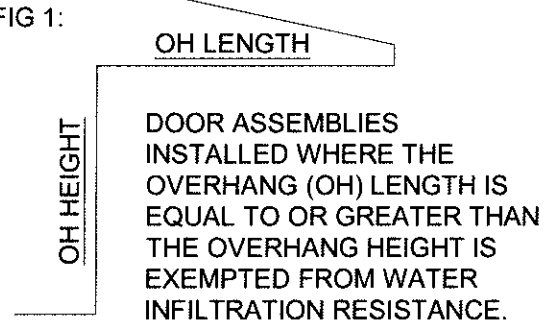


TABLE B2:

Water-Limited (+) Design Pressure		
Sill Riser	Nom. Sill Height	Max. (+) DP Allowed
None	1-11/16"	See Note 2
42	2-1/2"	+38.7 psf
43	3-1/2"	+60.0 psf
44	4-1/16"	+80.0 psf
45	4-5/8"	+100.0 psf

TABLE NOTES:




- 1) IF WATER INFILTRATION RESISTANCE IS REQUIRED, THE LESSER VALUES OF EITHER TABLE 2 AND TABLE B2 DETERMINES THE WATER LIMITED (+) DP.
- 2) IF WATER INFILTRATION RESISTANCE IS NOT REQUIRED OR OVERHANG IS PER FIG 1, A SILL RISER IS NOT REQUIRED; OTHERWISE, +DP'S SHOWN IN TABLE 2 MAY BE USED.
- 3) SEE SILL RISER TYPES ON SHEET 4.
- 4) SHEET APPLIES TO 2, 3 AND 4 TRACK CONFIGURATIONS.
- 5) REFER TO ANCHOR NOTES, SHEET 1.
- 6) SEE SHEETS 11-16 FOR ANCHOR LOCATION & SPACING

1070 TECHNOLOGY DRIVE
N. VENICE, FL 34275
(941)-480-1600
CERT. OF AUTH. #29296

VINYL SLIDING GLASS DOOR FPA		Date	3/24/16
DP & ANCHOR QUANTITY TABLE		Drawn by	J ROSOWSKI
		Rev A Date	
		Rev B Date	
SGD-5470	Scale	NTS	Sheet 8 OF 25
DWG No.	FPA-SGD5470.2	Rev.	

ANTHONY LYNN MILLER
LICENSE
No. 58705
10/6/16
STATE OF FLORIDA
PROFESSIONAL ENGINEER
A. LYNN MILLER, P.E.
P.E.# 58705

EXAMPLE:
3-PANEL, 3 TRACK, STRAIGHT CONFIGURATION - PXXX,
INTERIOR MOUNT POCKET, 48" X 84" NOM. PANELS,
LAMINATED, IG GLAZING, ANCHOR GROUP A IN WOOD SUBSTRATE,
PROJECT DESIGN PRESSURE REQUIRED: +48.2/-58.6 PSF

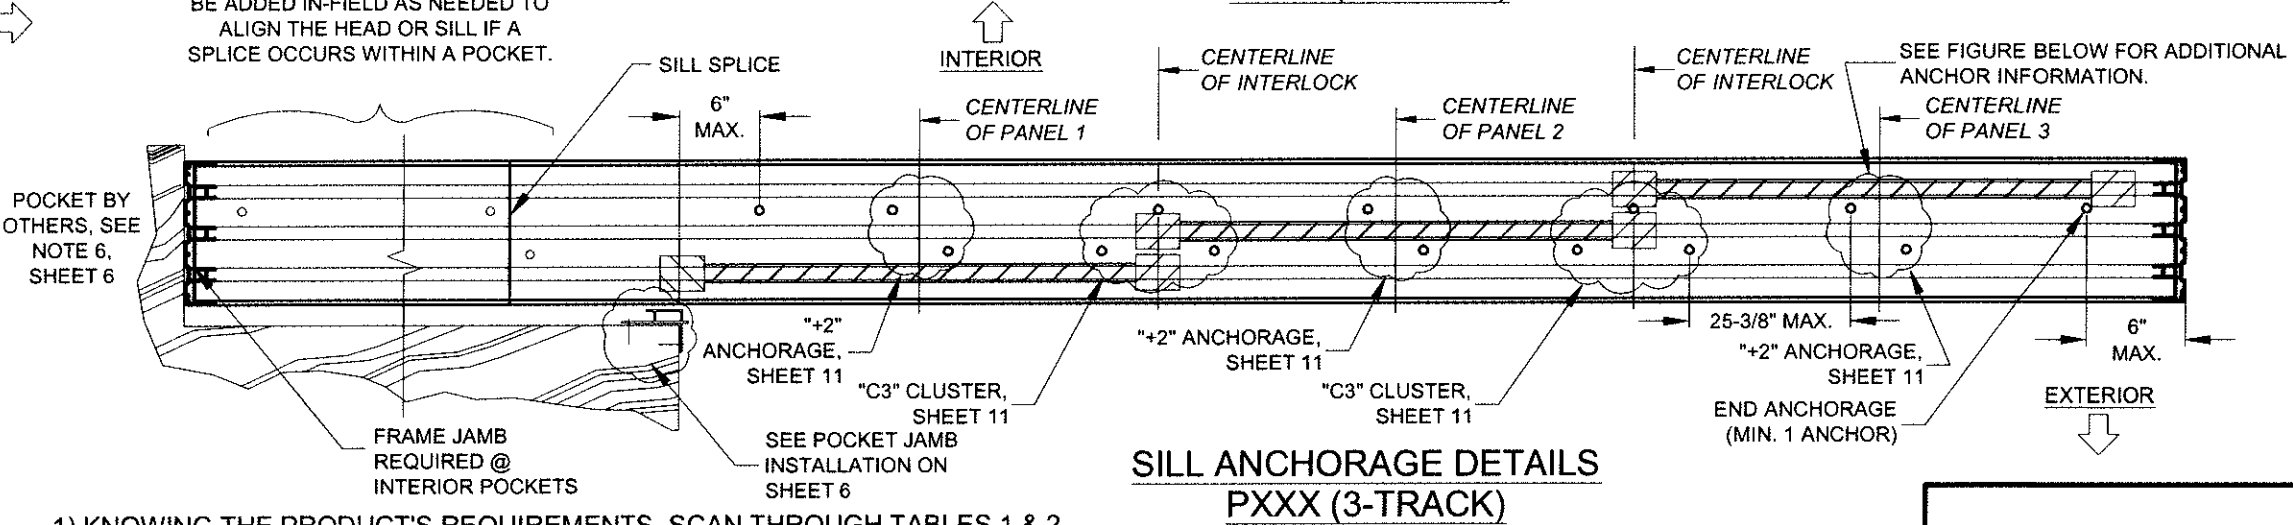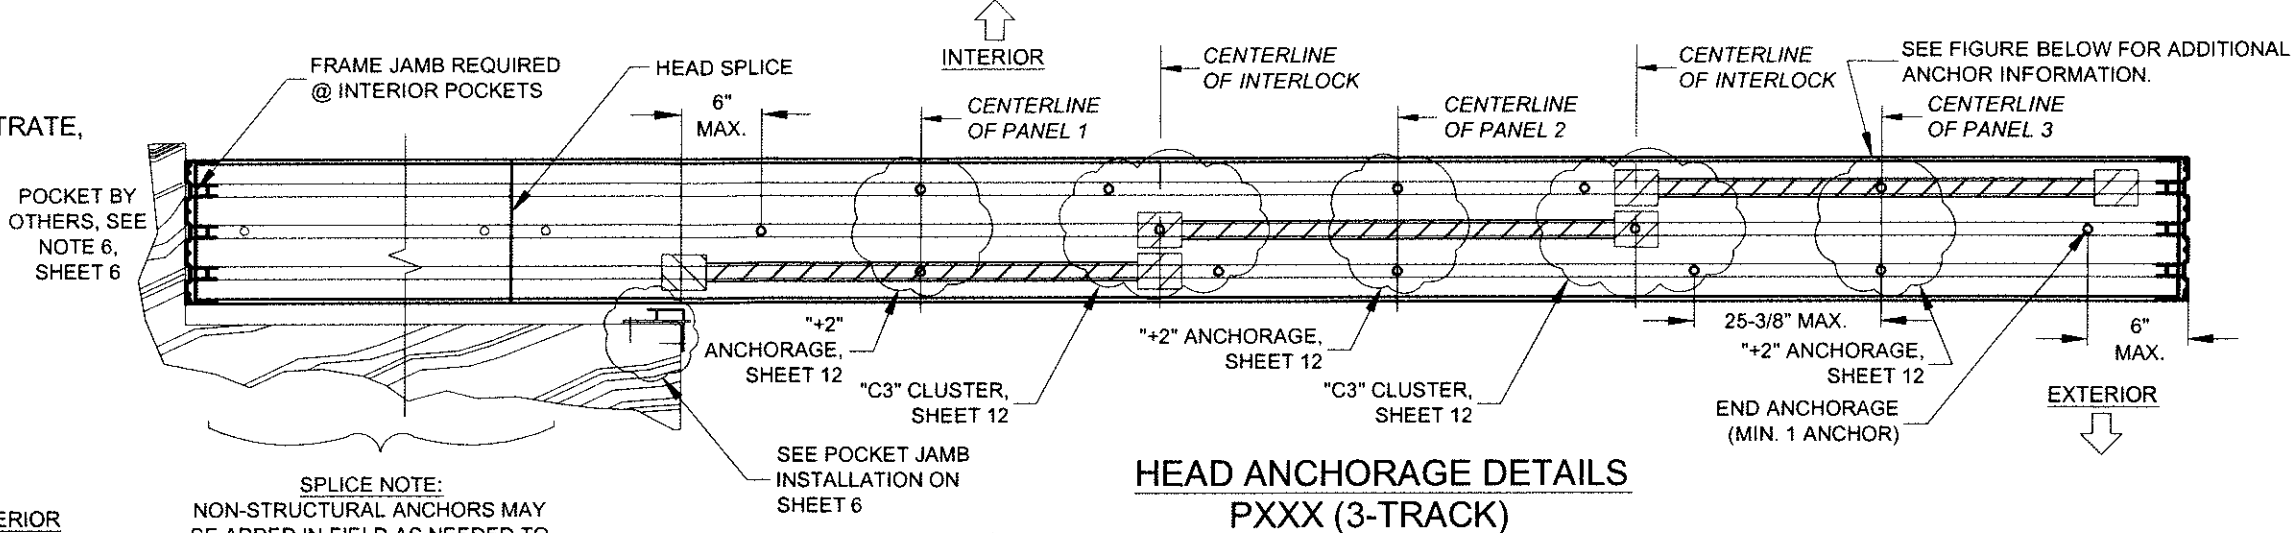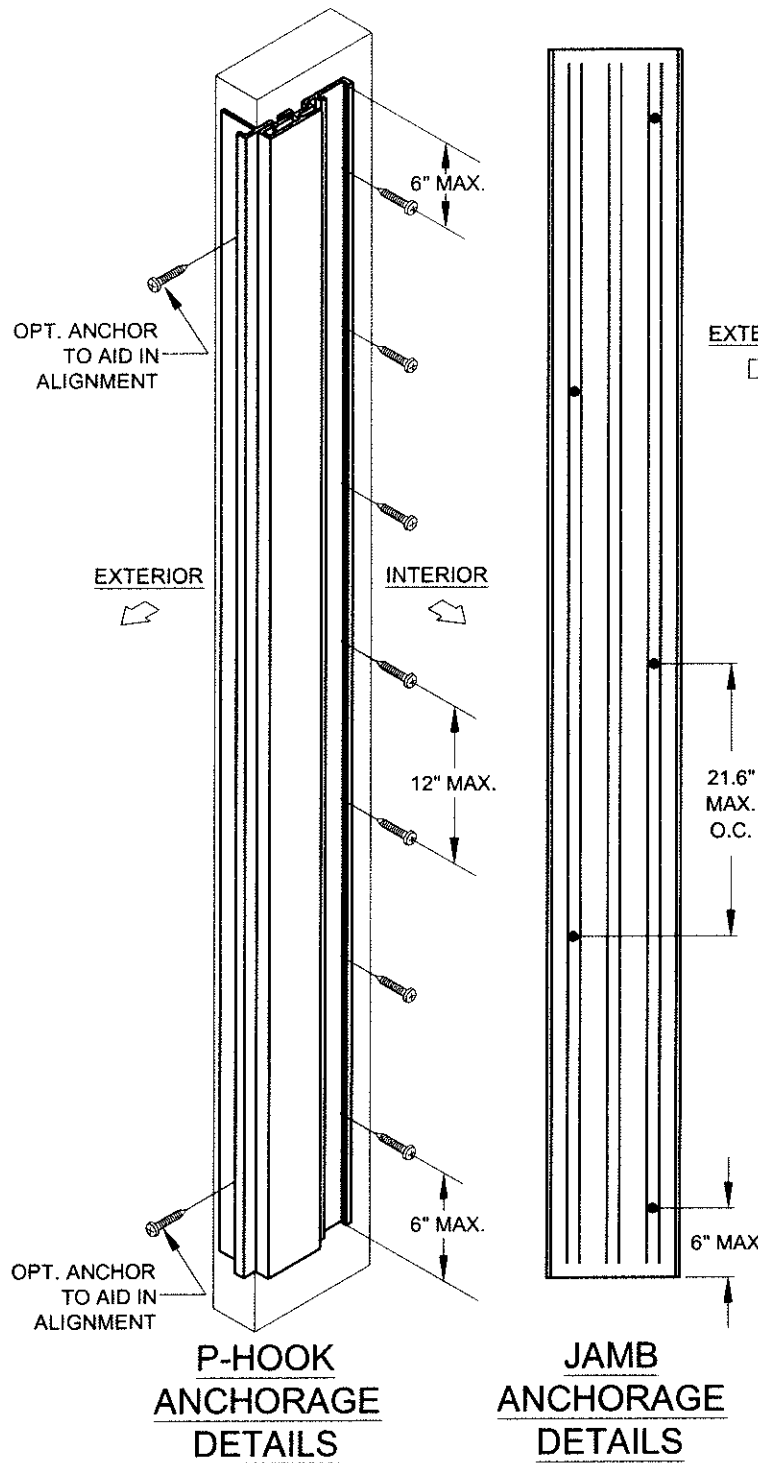


1) KNOWING THE PRODUCT'S REQUIREMENTS, SCAN THROUGH TABLES 1 & 2 FOR A DESIGN PRESSURE THAT MEETS OR EXCEEDS THE REQUIREMENT OF +48.2/-58.6 AT A NOM. PANEL SIZE OF 48" X 84". FROM TABLE 1, SHEET 7, THE DESIGN PRESSURE IS +60/-60 WHICH EXCEEDS THE PROJECT DESIGN PRESSURE REQUIREMENTS.

FOR WOOD INSTALLATION USING ANY ANCHOR IN GROUP A (SEE TABLE A), TABLE 1 SHOWS ANCHOR REQUIREMENTS OF:

Head/Sill	C3+2
Jamb	5
P-hook	7

- 2) ANCHOR LOCATION DETAILS, CAN BE FOUND ON:
HEAD (CLUSTER ANCHORS): SHEET 12 FOR THE "C3" CLUSTER ANCHORS AT THE INTERLOCK/ASTRAGAL.
HEAD (INTERMEDIATE ANCHORS): SHEET 12 FOR THE "2" ANCHORS AT THE MIDSPAN OF EACH PANEL.
SILL (CLUSTER ANCHORS): SHEET 11 FOR THE "C3" CLUSTER ANCHORS AT THE INTERLOCK/ASTRAGAL.
SILL (INTERMEDIATE ANCHORS): SHEET 11 FOR THE "2" ANCHORS AT THE MIDSPAN OF EACH PANEL.
JAMB: 5 ANCHORS, SHEET 13 FOR GEN. LAYOUT.
P-HOOK: 7 ANCHORS, SHEET 13 FOR GENERAL LAYOUT.
- 3) INSTALLATION DETAILS INTO WOOD CAN BE FOUND ON:
HEAD & SILL: SHEET 4
JAMB: SHEET 3
P-HOOK: SHEET 6

END PANEL ANCHOR EXCEPTION:

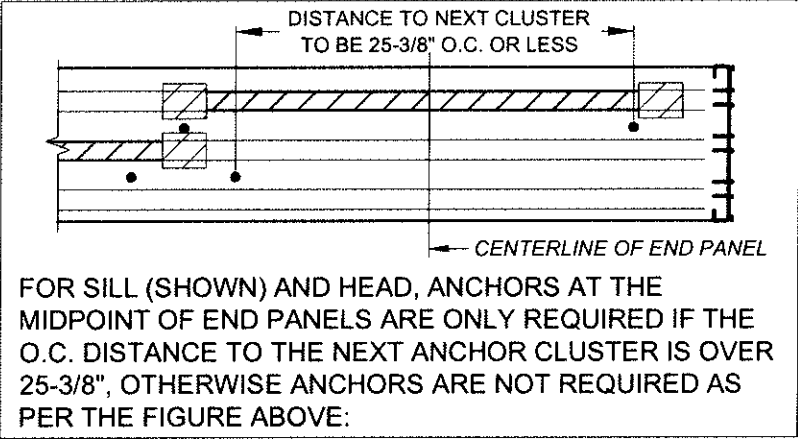


- FOR PRODUCT REFERENCES, ALSO SEE:
A) SHEET 2 FOR ALLOWABLE CONFIGURATIONS AND EXACT LOCATIONS OF CROSS-SECTION DRAWINGS.
B) SHEET 10 FOR SPECIFIC GLAZING TYPES.
C) SHEET 17 FOR ALLOWABLE PANEL TYPES AND CALL NAMES.
D) SHEETS 4 & 18 FOR EXTRUSION CROSS-SECTION DRAWINGS.
E) SHEET 19 FOR INSTALLATION OF ADDITIONAL ACCESSORIES.
F) SHEET 21 FOR A BILL OF MATERIALS.

PGT


1070 TECHNOLOGY DRIVE
N. VENICE, FL 34275
(941)-480-1600
CERT. OF AUTH. #29296

Series	Rev	Rev A	Dec.	Title	Date	3/24/16
				VINYL SLIDING GLASS DOOR FPA		
				STRAIGHT DOOR EXAMPLE	Drawn by	J ROSOWSKI
					Rev A	Date
					Rev B	Date
SGD-5470	Scale	NTS	Sheet	9 OF 25	DWG No.	FPA-SGD5470.2
					Rev. No.	


ANTHONY LYNN MILLER
LICENSE
No. 58705
10/6/16
STATE OF FLORIDA
PROFESSIONAL ENGINEER
A. LYNN MILLER, P.E.
P.E.# 58705

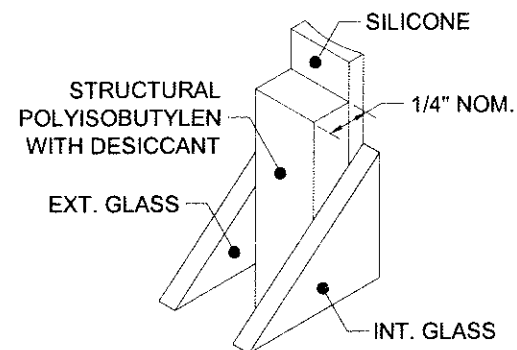


75 **KODISPACE**
4SG TPS

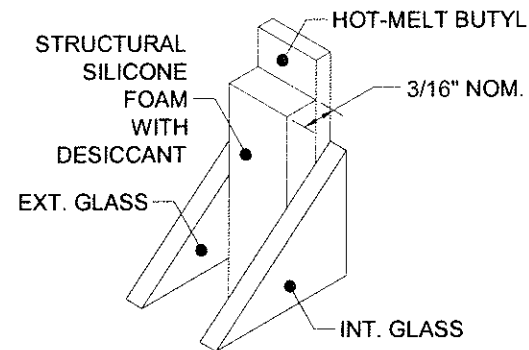


76 **SUPER**
SPACER[®] NXT[™]

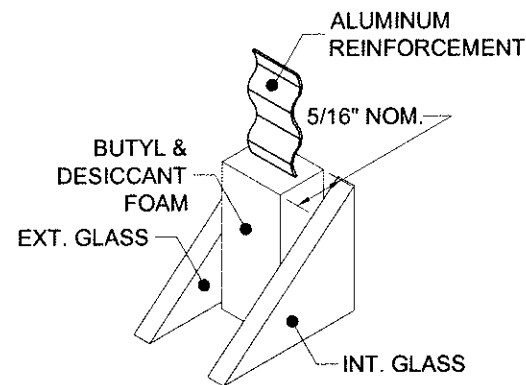

77 **DURASEAL[®]**
SPACER

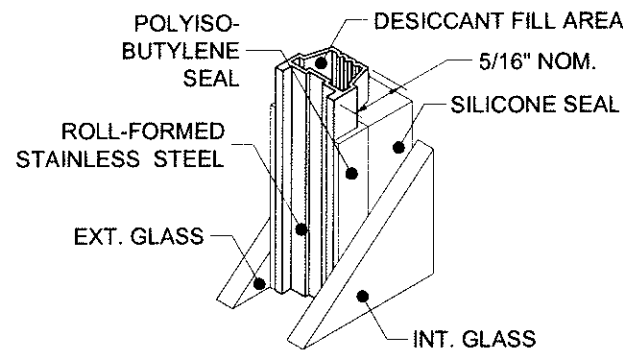

78 **XL EDGE[™]**
SPACER

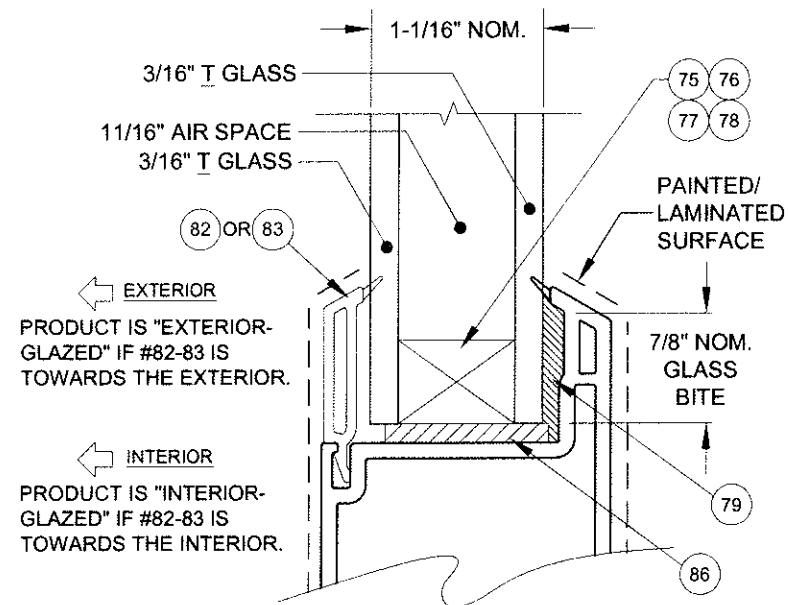


GLASS DETAIL


NOTES:

- 1) BACKBEDDING SURFACES SHALL NOT BE PAINTED OR LAMINATED.
- 2) PRODUCT MAY BE EITHER INTERIOR OR EXTERIOR GLAZED.


"T" = TEMPERED

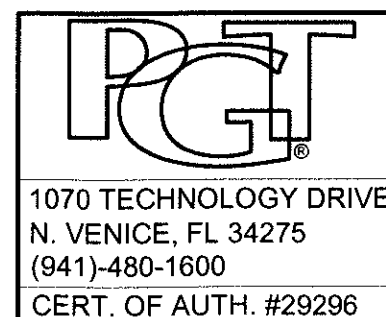


Title		VINYL SLIDING GLASS DOOR FPA		Date	3/24/16
Desc.		GLAZING DETAILS		Drawn By	J ROSOWSKI
Rev A	Rev A			Rev A	
Rev B	Rev B			Rev B	
Series	SGD-5470	Scale	NTS	Sheet	10 OF 25
DWG No.	FPA-SGD5470.2	Rev. No.			

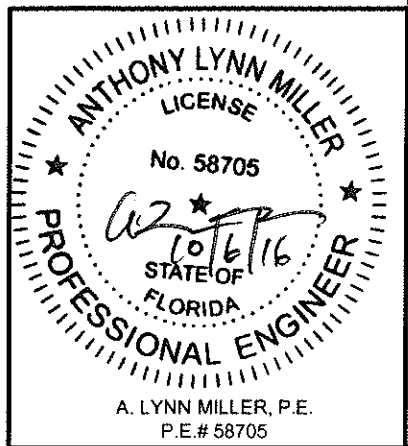

SILL CLUSTER ANCHORS LAYOUT:

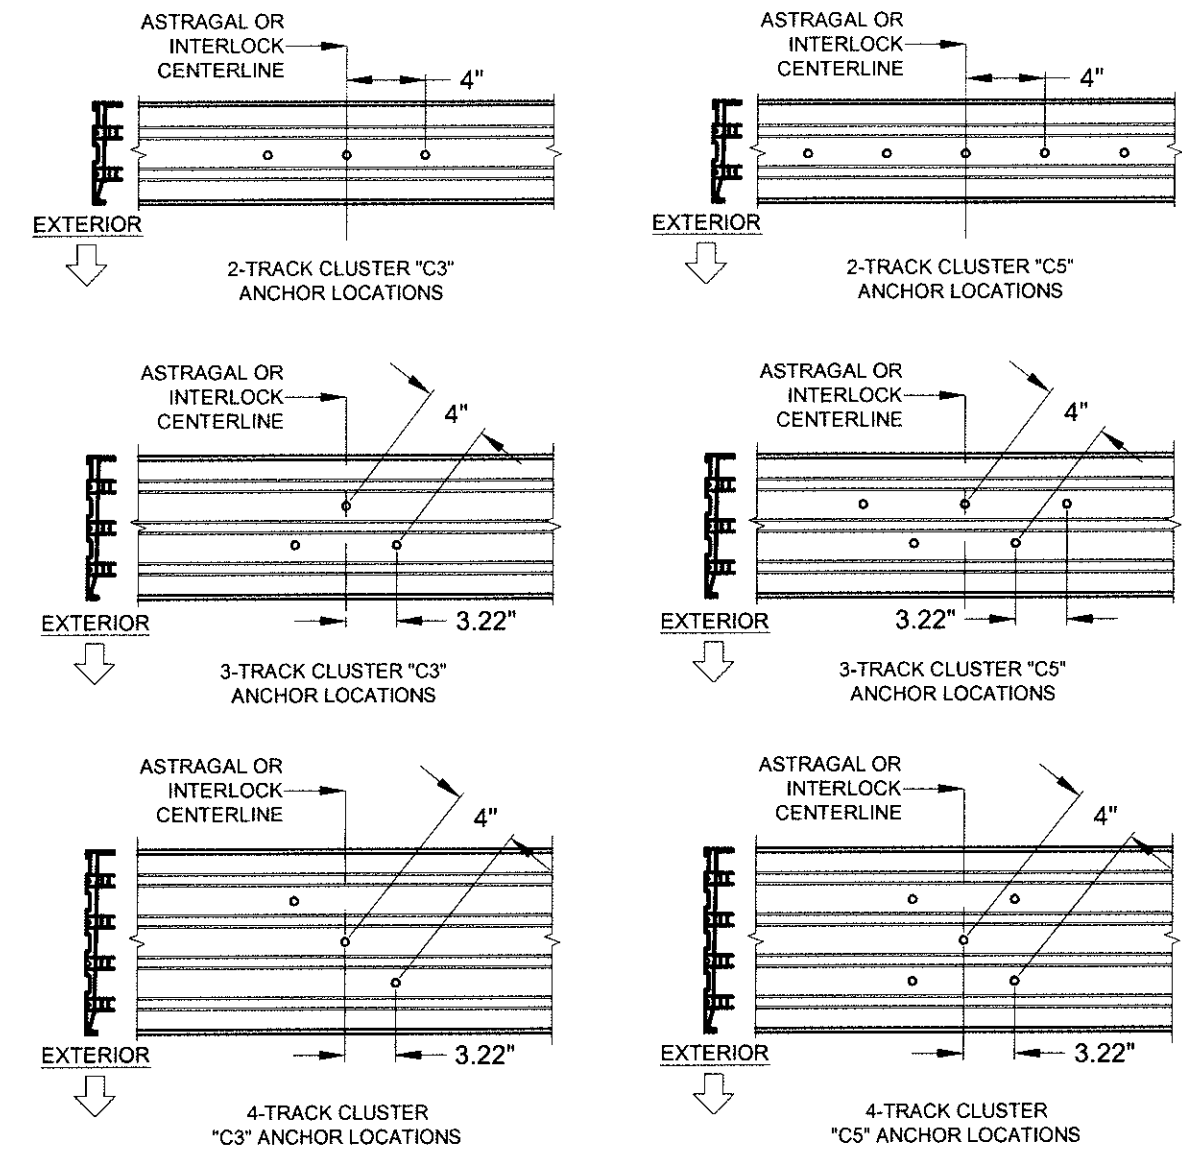


NOTES:
1) ALL DIMENSIONS SHOWN ARE BASED ON MINIMUM ALLOWED.
2) TRACK-TO-TRACK DISTANCE IS 2.375" FOR ALL SILLS:

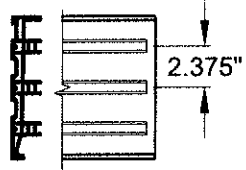


FIGURES PERTAIN TO THE FOLLOWING SILL CLUSTER ANCHOR LOCATIONS:

Head/Sill	C3+1
Jamb	5
P-hook	7


SILL "+" INTERMEDIATE ANCHORS LAYOUT:

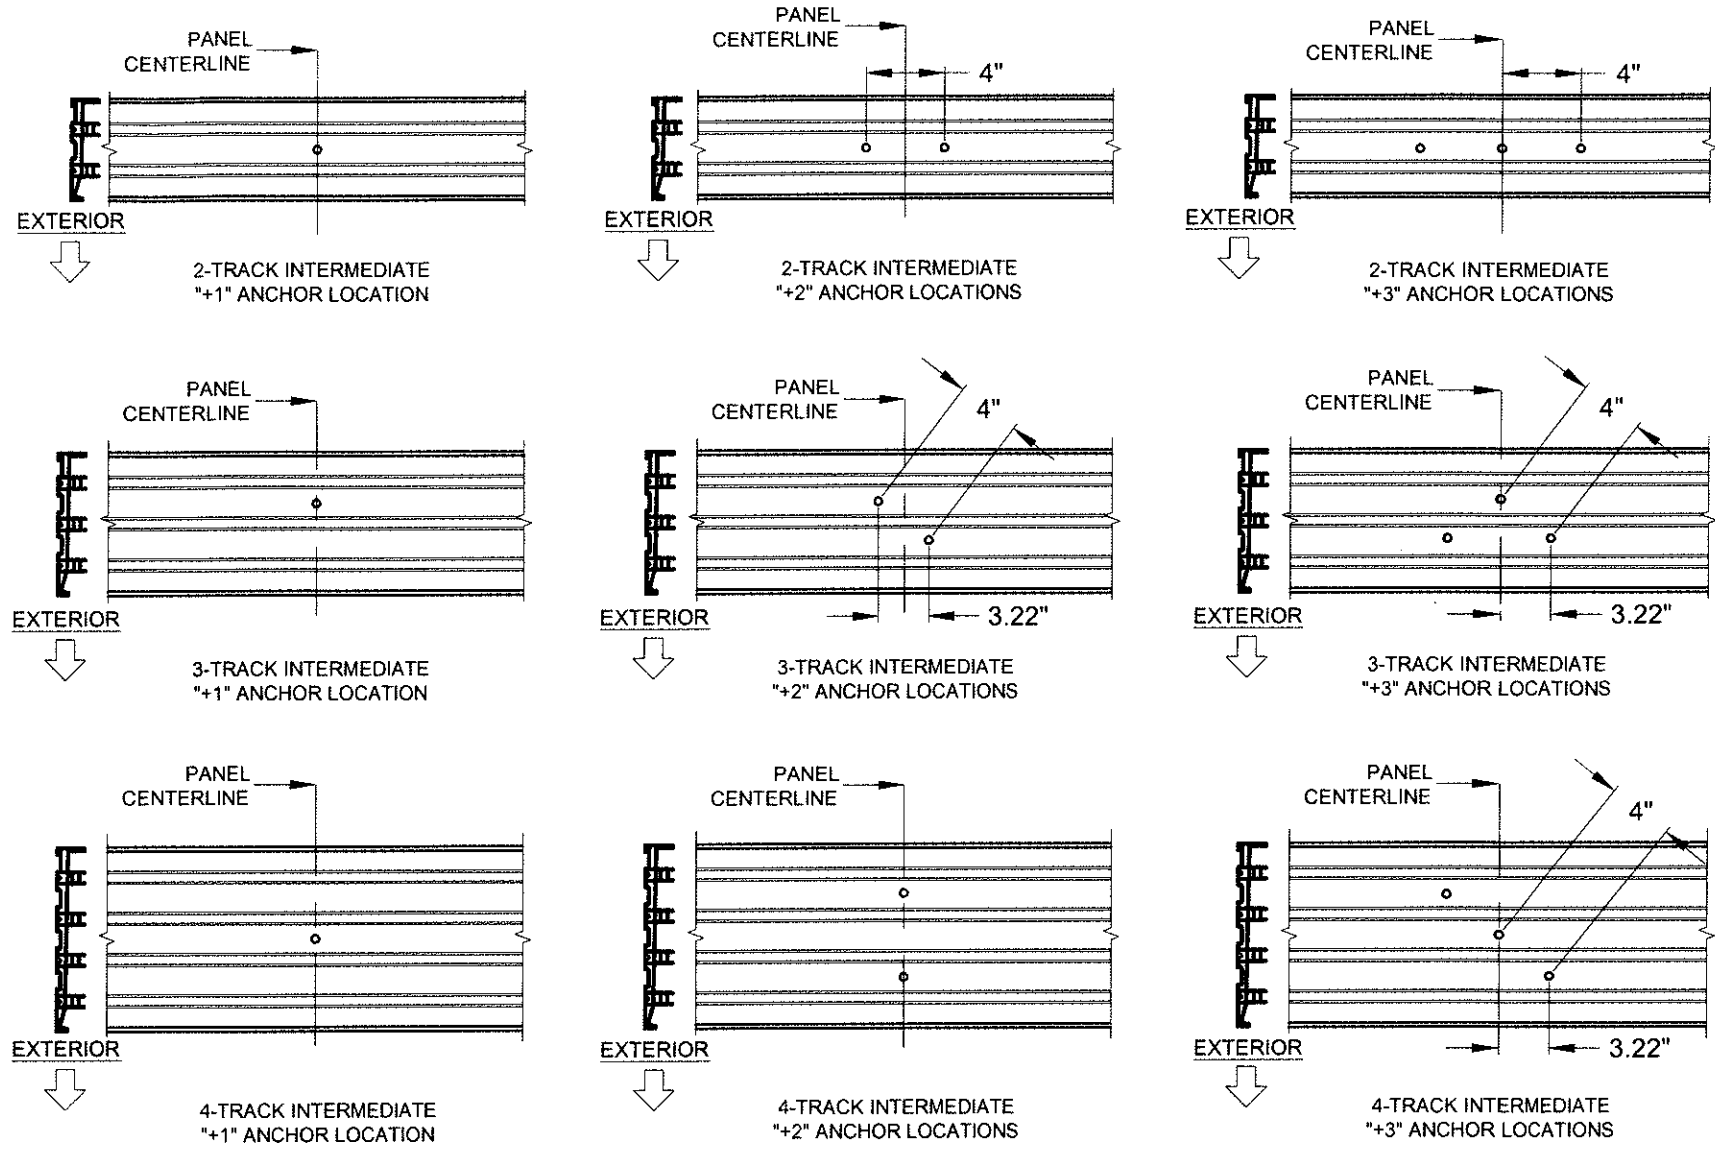

NOTES:
1) ALL DIMENSIONS SHOWN ARE BASED ON MINIMUM ALLOWED.
2) TRACK-TO-TRACK DISTANCE IS 2.375" FOR ALL SILLS:

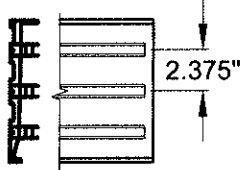

FIGURES PERTAIN TO THE FOLLOWING SILL INTERMEDIATE ANCHOR LOCATIONS:

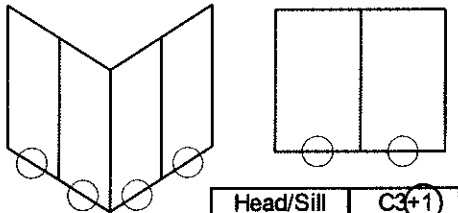







Head/Sill	C3+1
Jamb	5
P-hook	7

PGT
1070 TECHNOLOGY DRIVE
N. VENICE, FL 34275
(941)-480-1600
CERT. OF AUTH. #29296

Series	SGD-5470	Scale	NTS	Sheet	11 OF 25	DWG No.	FPA-SGD5470.2	Rev. No.	
Title	VINYL SLIDING GLASS DOOR FPA				Date	3/24/16			
Desc.	ANCHOR LOCATIONS A				Drawn By	J ROSOWSKI			
Rev 1	Date	Rev 2	Date	Rev 3	Date	Rev 4	Date	Rev 5	Date

ANTHONY LYNN MILLER
LICENSE
No. 58705
10/6/16
STATE OF
FLORIDA
PROFESSIONAL ENGINEER
A. LYNN MILLER, P.E.
P.E.# 58705


HEAD CLUSTER ANCHORS LAYOUT:

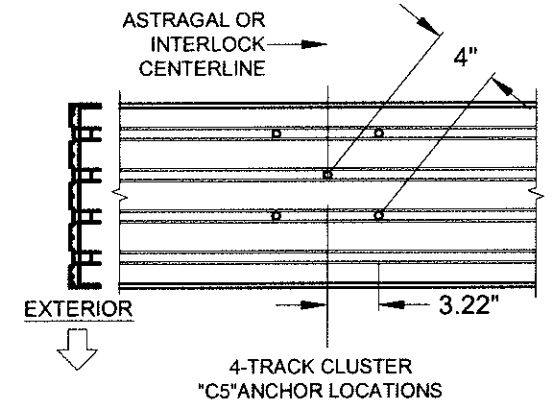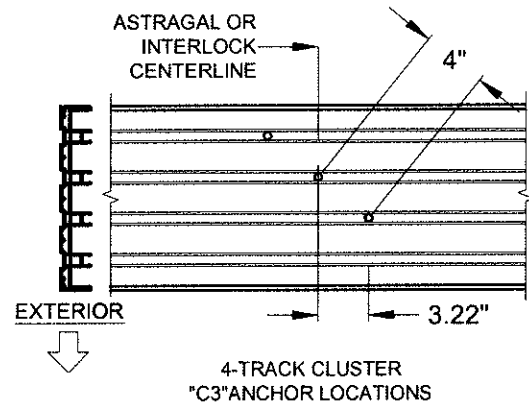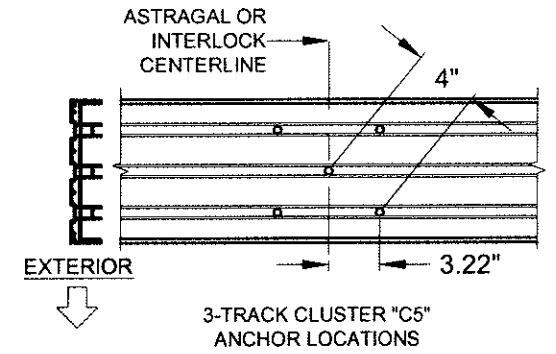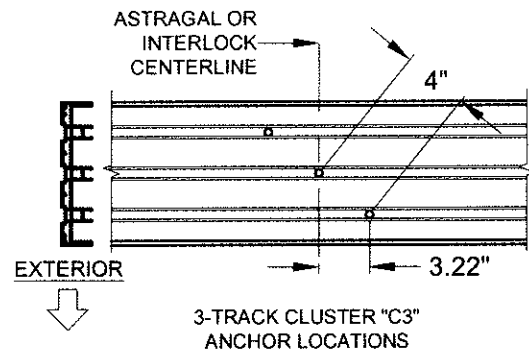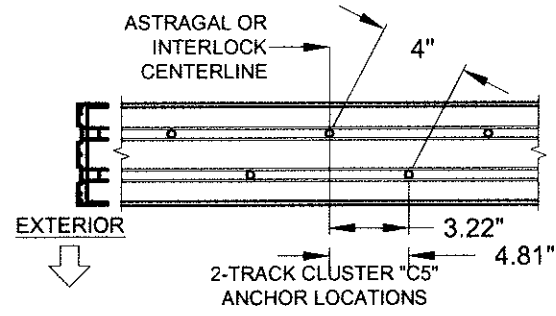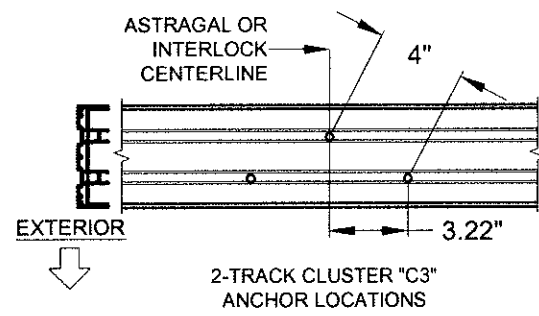


NOTES:

1) ALL DIMENSIONS SHOWN ARE BASED ON MINIMUM ALLOWED.

2) TRACK-TO-TRACK
DISTANCE IS 2.375"
FOR ALL HEADS:

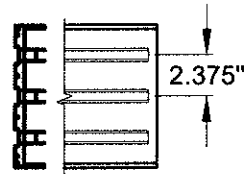

FIGURES PERTAIN TO THE FOLLOWING HEAD
CLUSTER ANCHOR LOCATIONS:









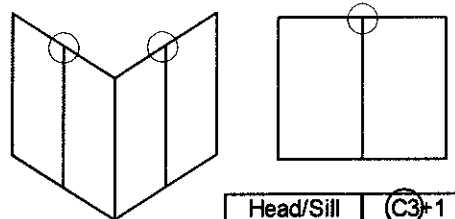


Head/Sill	(C3)+1
Jamb	5
P-hook	7



1070 TECHNOLOGY DRIVE
N. VENICE, FL 34275
(941)-480-1600
CERT. OF AUTH. #29296


HEAD "+" INTERMEDIATE ANCHORS LAYOUT:

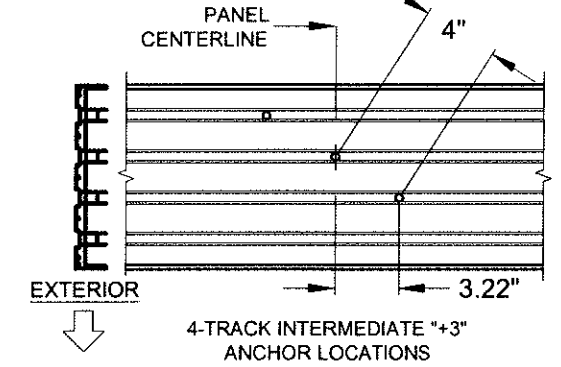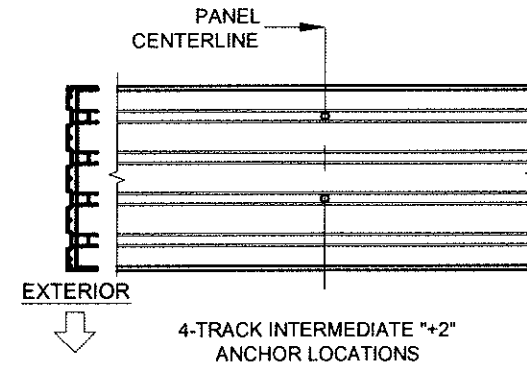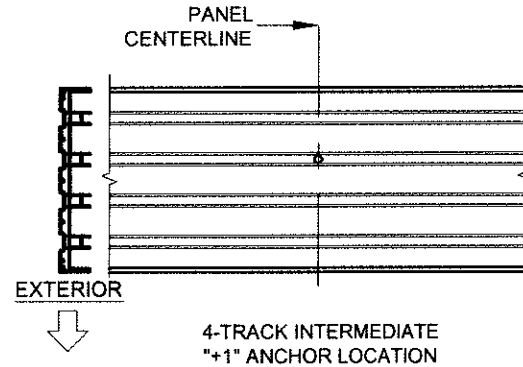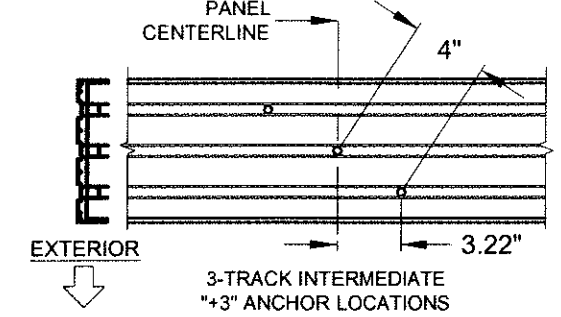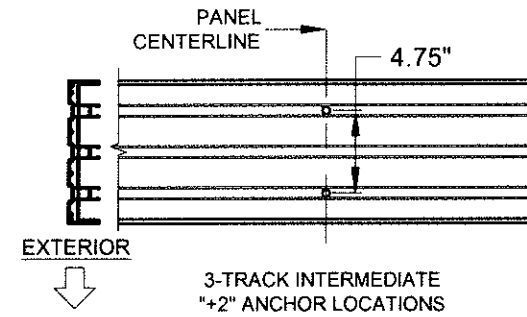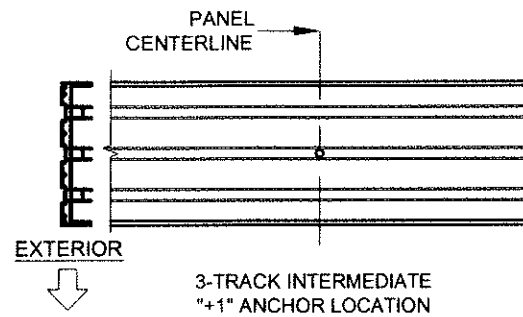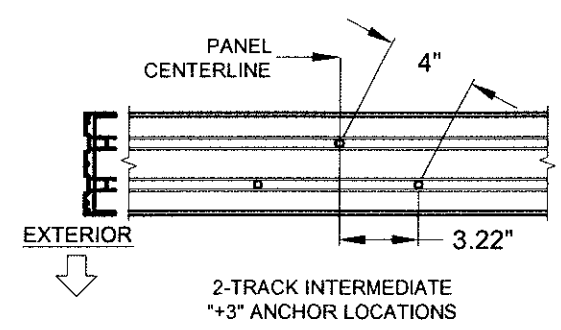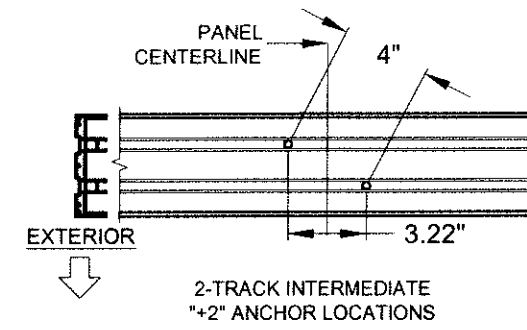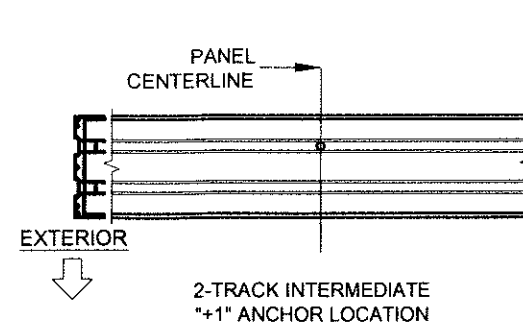



NOTES:

1) ALL DIMENSIONS SHOWN ARE BASED ON MINIMUM ALLOWED.

2) TRACK-TO-TRACK
DISTANCE IS 2.375"
FOR ALL HEADS:

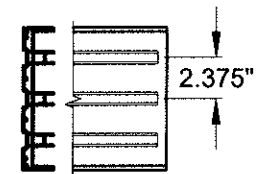


FIGURES PERTAIN TO THE FOLLOWING HEAD
INTERMEDIATE ANCHOR LOCATIONS:

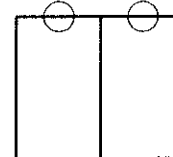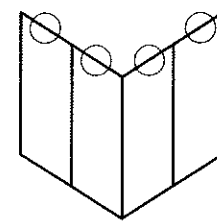


Head/Sill	C3+1
Jamb	5
P-hook	7

Title	VINYL SLIDING GLASS DOOR FPA	Date	3/24/16
Desc.	ANCHOR LOCATIONS B	Drawn By	J ROSOWSKI
Rev 1		Rev 1 Date	
Rev 2		Rev 2 Date	
Series	SGD-5470	Scale	NTS
Sheet	12 OF 25	DWG No.	FPA-SGD5470.2
Rev. No.		Rev. No.	

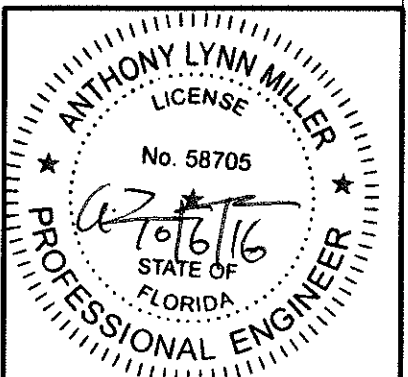

A. LYNN MILLER, P.E.
P.E.# 58705

P-HOOK ANCHORS LAYOUT:

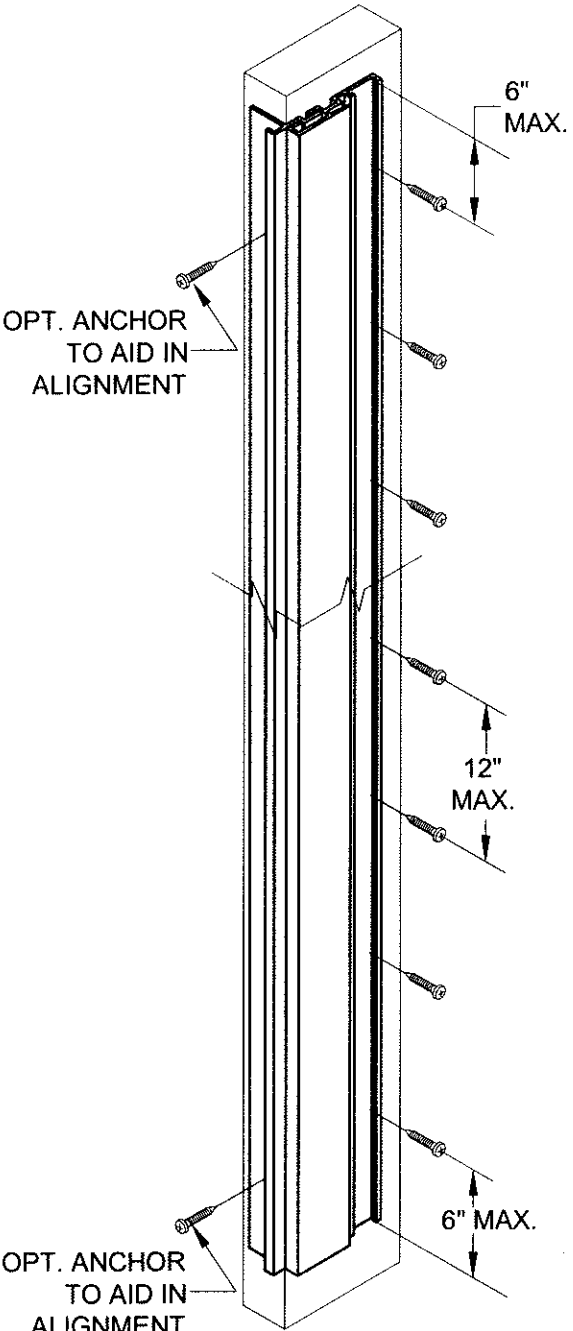


NOTES:
1) SEE TABLES 1 & 2 FOR EXACT QUANTITY OF ANCHORS REQUIRED IN THE P-HOOK.

FIGURES PERTAIN TO THE FOLLOWING POCKET JAMB (P-HOOK) ANCHOR LOCATIONS:

POCKET	POCKET
Head/Sill	C3+1
Jamb	5
P-hook	7




JAMB ANCHORS LAYOUT, (PARTIAL VIEW):

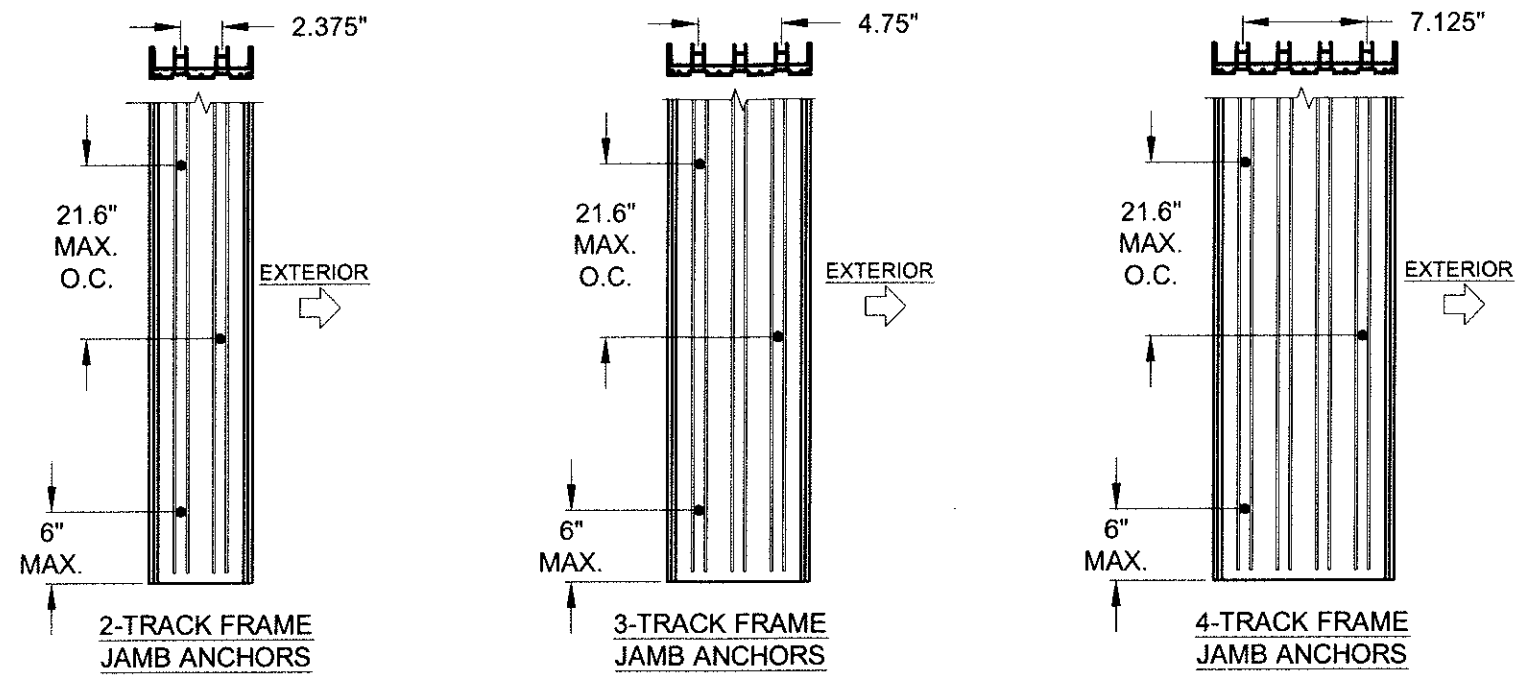

FIGURES PERTAIN TO THE FOLLOWING JAMB ANCHOR LOCATIONS:

Head/Sill	C3+1
Jamb	5
P-hook	7

NOTES:
1) STANDARD ANCHOR LOCATIONS SHOWN. FOR 3 AND 4-TRACK JAMBS, ANCHORS MAY BE LOCATED IN ADJACENT TRACKS (SIMILAR TO THE 2-TRACK JAMB) AS REQUIRED TO MEET MIN. EDGE DISTANCE CONSTRAINTS.




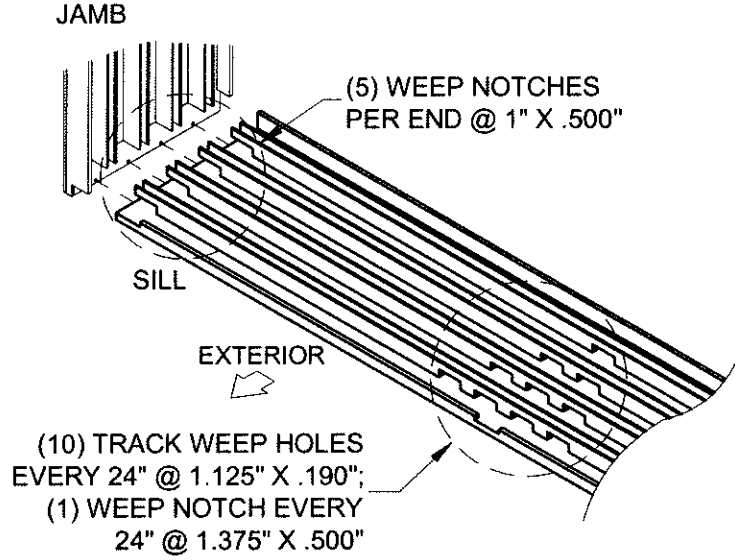
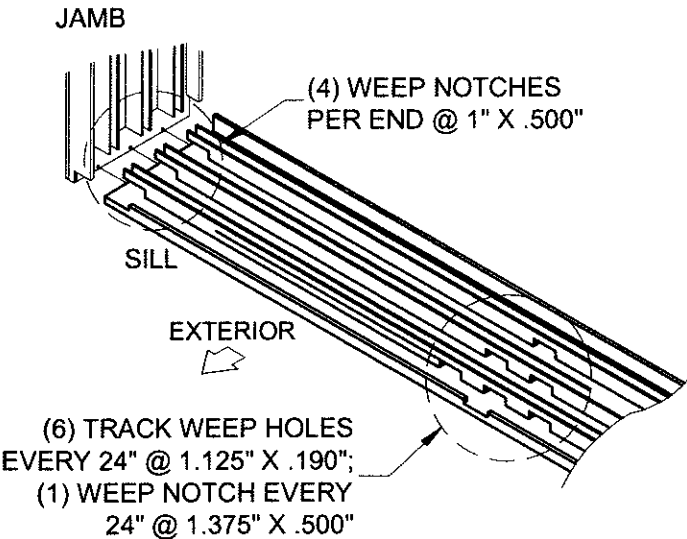
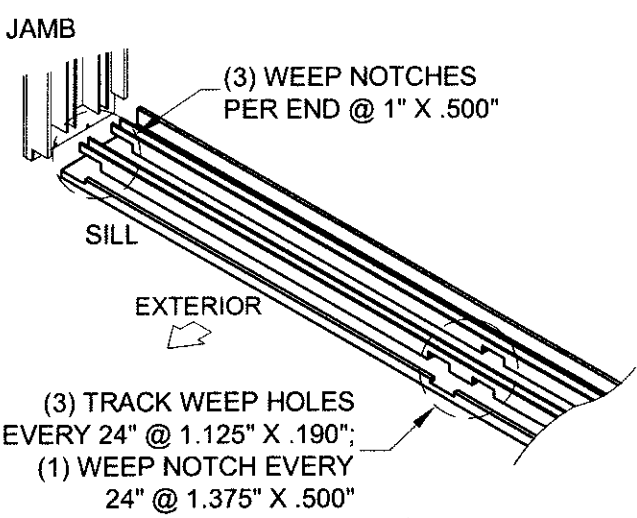


SILL WEEPHOLE LAYOUT (2, 3 & 4 TRACKS)


PGT
1070 TECHNOLOGY DRIVE
N. VENICE, FL 34275
(941)-480-1600
CERT. OF AUTH. #29296

Title	VINYL SLIDING GLASS DOOR FPA											Date	3/24/16	
Desc.	ANCHOR LOCATIONS C								Drawn By	J ROSOWSKI				
Rev 1											Rev 1 Date			
Rev 2											Rev 2 Date			
Series	SGD-5470		Scale	NTS		Sheet	13 OF 25		DWG No.	FPA-SGD5470.2		Rev. No.		







HEAD 90° CORNER CLUSTER ANCHORS LAYOUT:

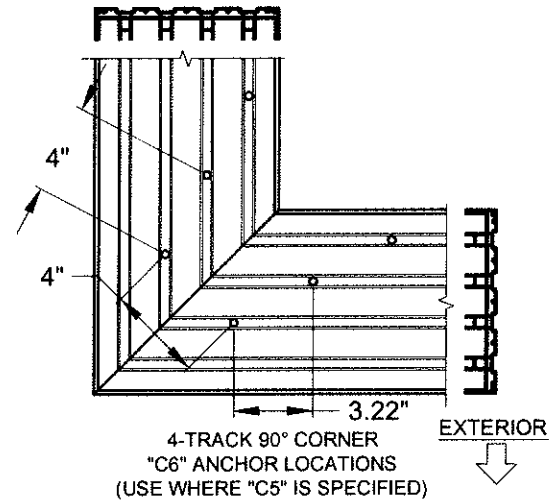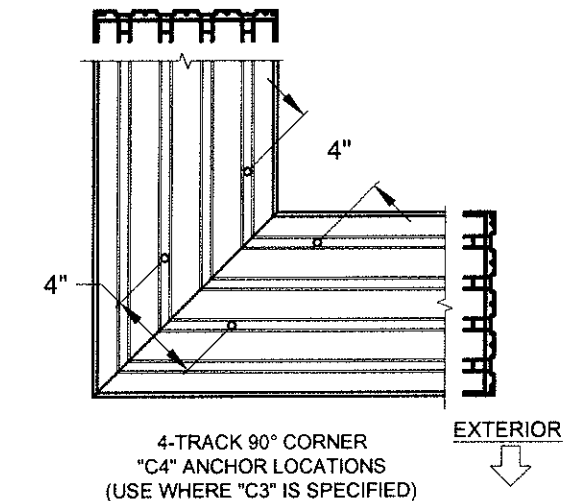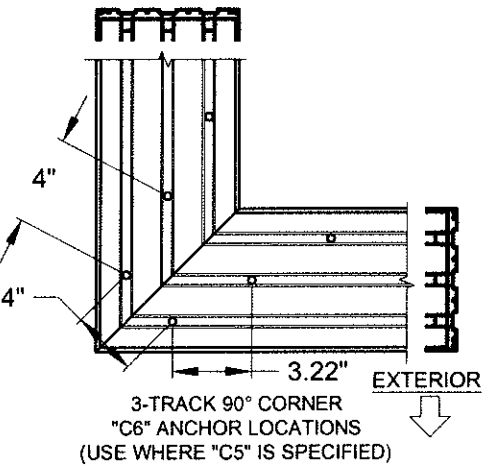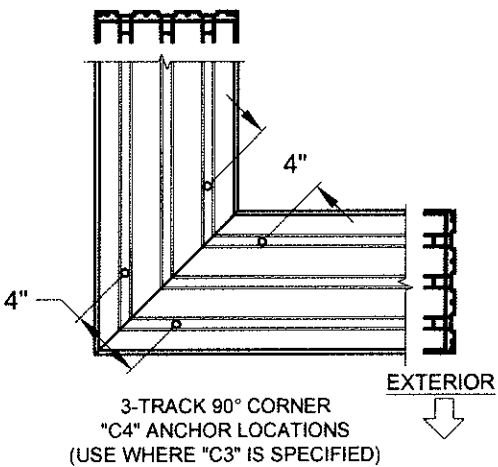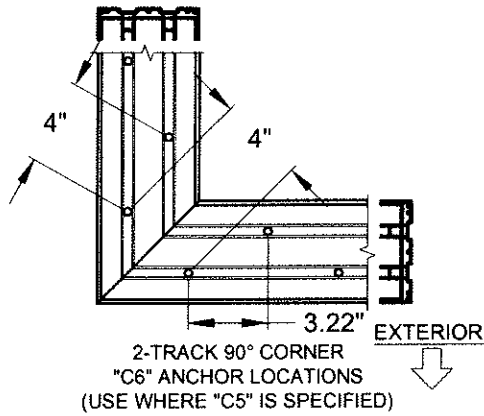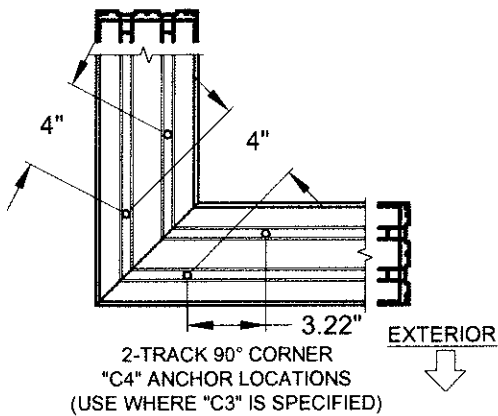


FIGURES PERTAIN TO THE FOLLOWING 90° CORNER HEAD ANCHOR LOCATIONS:

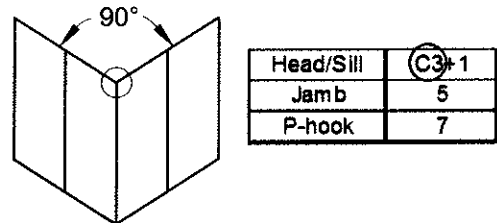

SILL 90° CORNER CLUSTER ANCHORS LAYOUT:

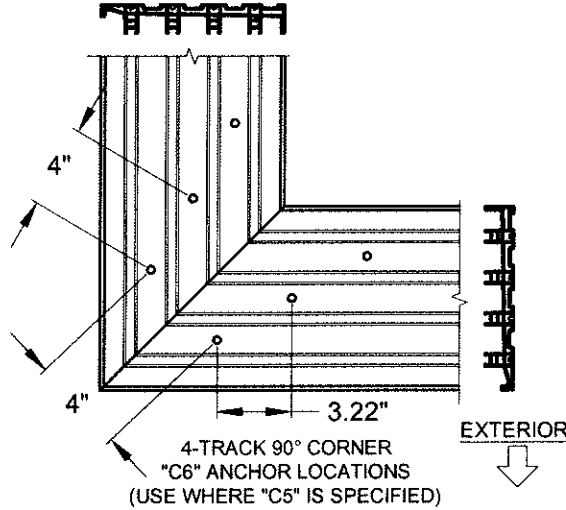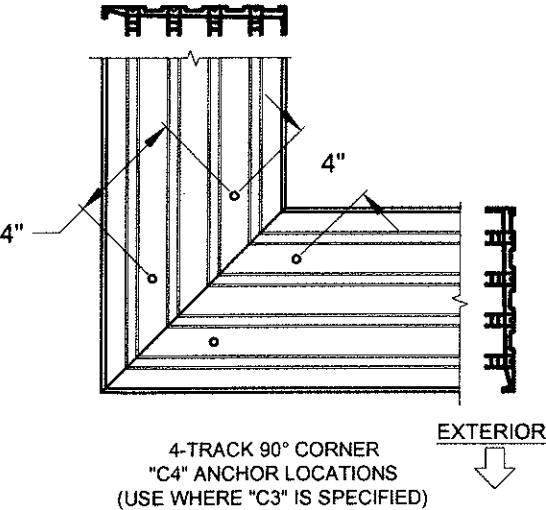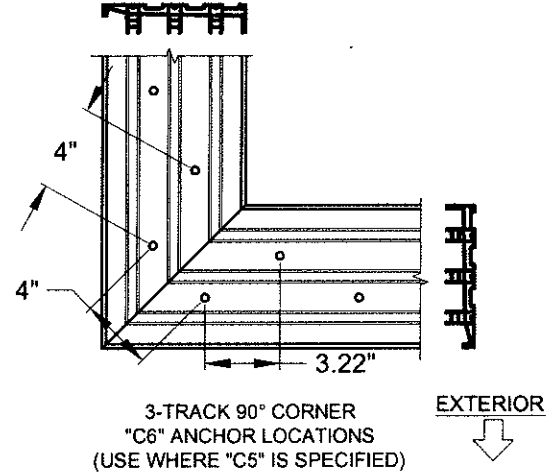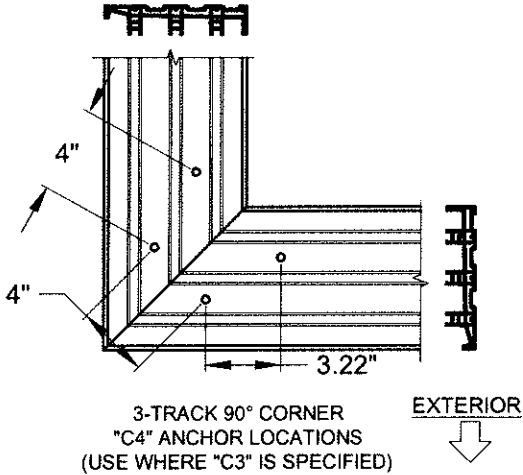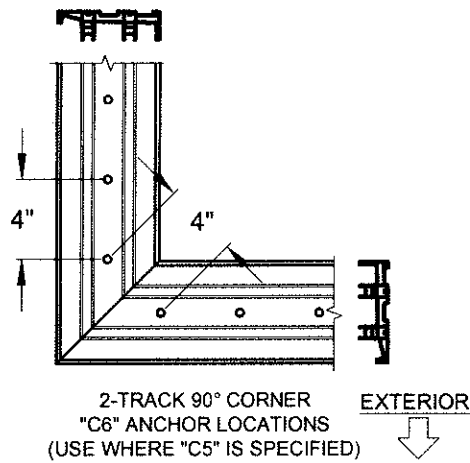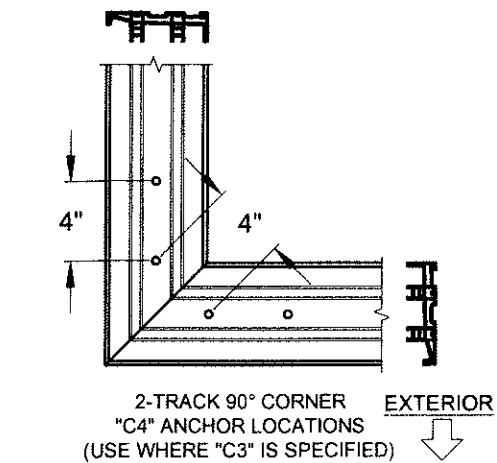


FIGURES PERTAIN TO THE FOLLOWING 90° CORNER SILL ANCHOR LOCATIONS:

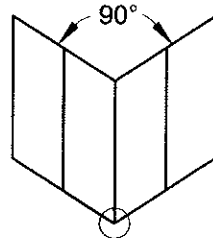

Head/Sill	(C3)+1
Jamb	5
P-hook	7

- NOTES:
- 1) ALL DIMENSIONS SHOWN ARE BASED ON MINIMUM ALLOWED.
 - 2) DETAILS DEPICT ANCHOR QUANTITY AND SPACING, AND WOULD BE SIMILAR FOR OUTSIDE (SHOWN) AND INSIDE CORNER CONFIGURATIONS.
 - 3) TRACK-TO-TRACK DISTANCE IS 2.375" FOR ALL HEADS AND SILLS:

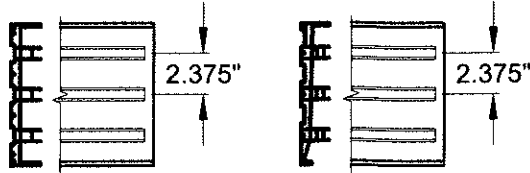



PGT

1070 TECHNOLOGY DRIVE
N. VENICE, FL 34275
(941)-480-1600
CERT. OF AUTH. #29296


Title	VINYL SLIDING GLASS DOOR FPA	Date	3/24/16
Desc.	ANCHOR LOCATIONS D	Drawn By	J ROSOWSKI
Rev 1		Rev 1 Date	
Rev 2		Rev 2 Date	
Series	SGD-5470	Scale	NTS
Sheet	14 OF 25	DWG No.	FPA-SGD5470.2
Rev. No.			

ANTHONY LYNN MILLER
LICENSE
No. 58705
10/6/16
STATE OF FLORIDA
PROFESSIONAL ENGINEER
A. LYNN MILLER, P.E.
P.E.# 58705


HEAD 135° CORNER CLUSTER ANCHORS LAYOUT:

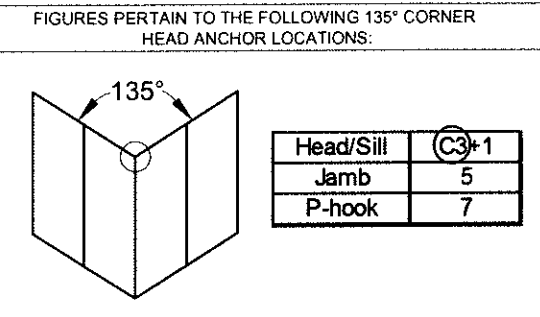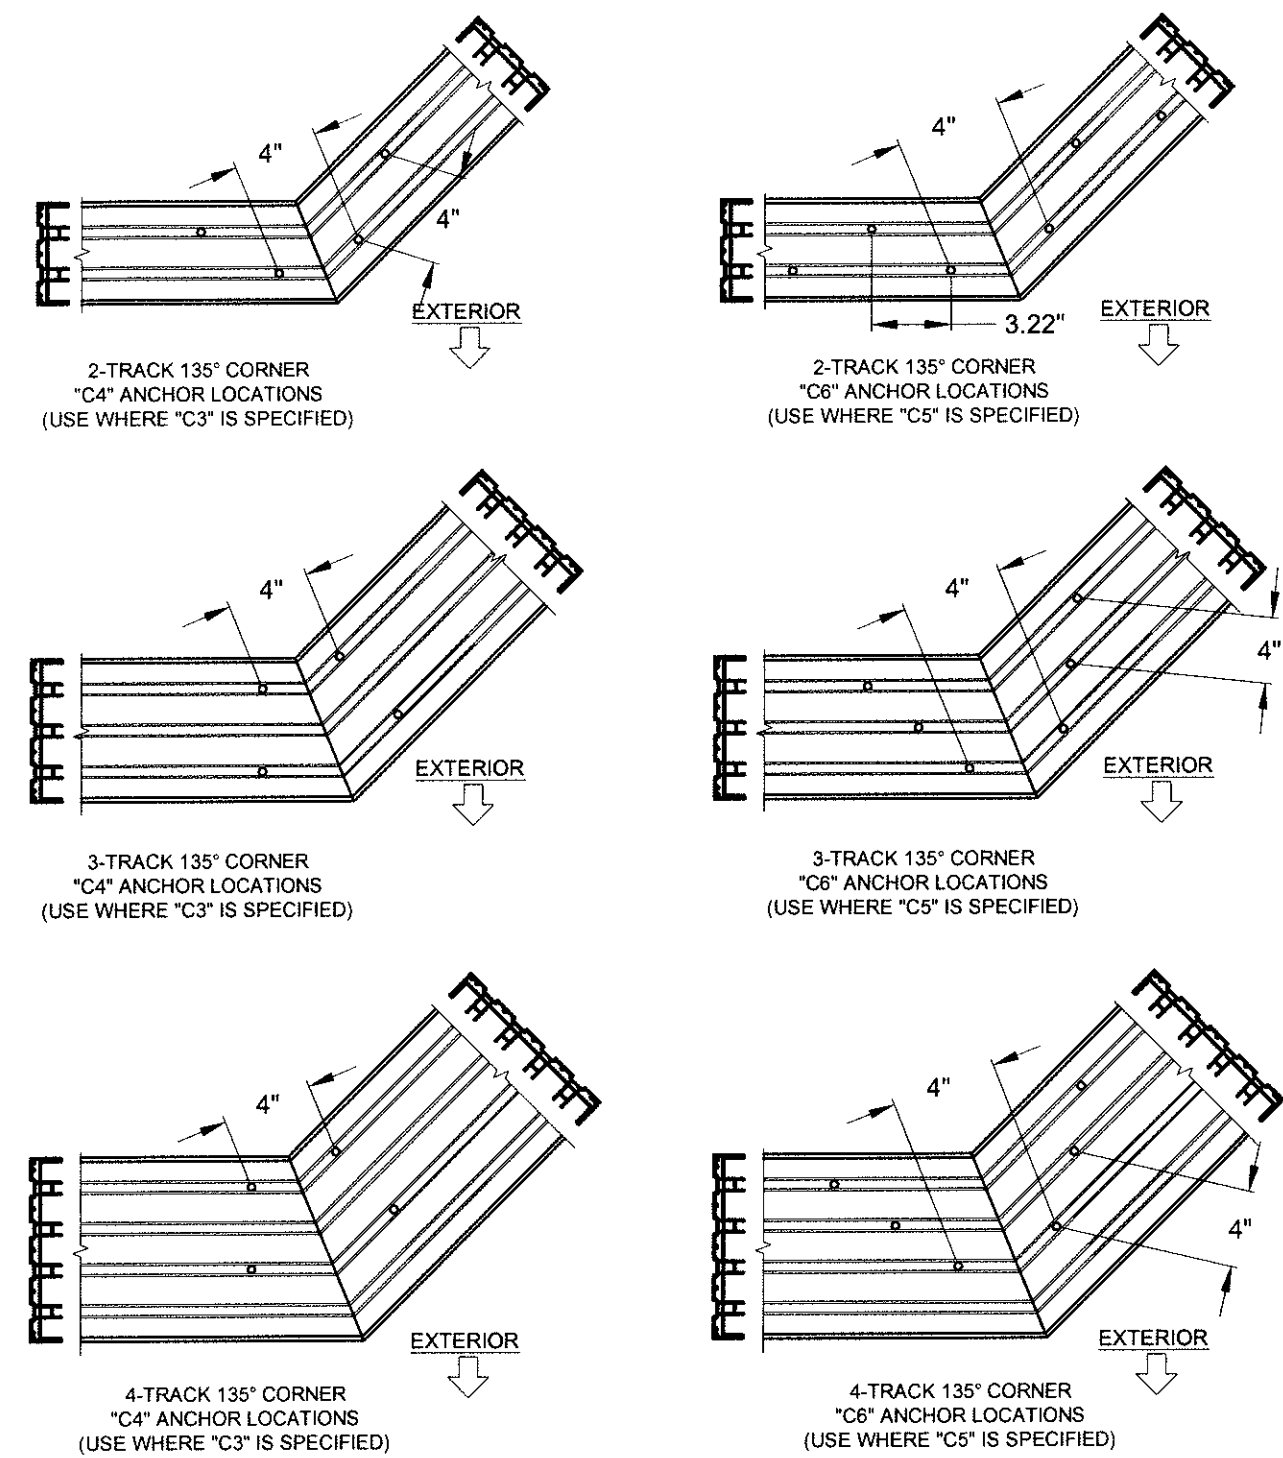

SILL 135° CORNER CLUSTER ANCHORS LAYOUT:

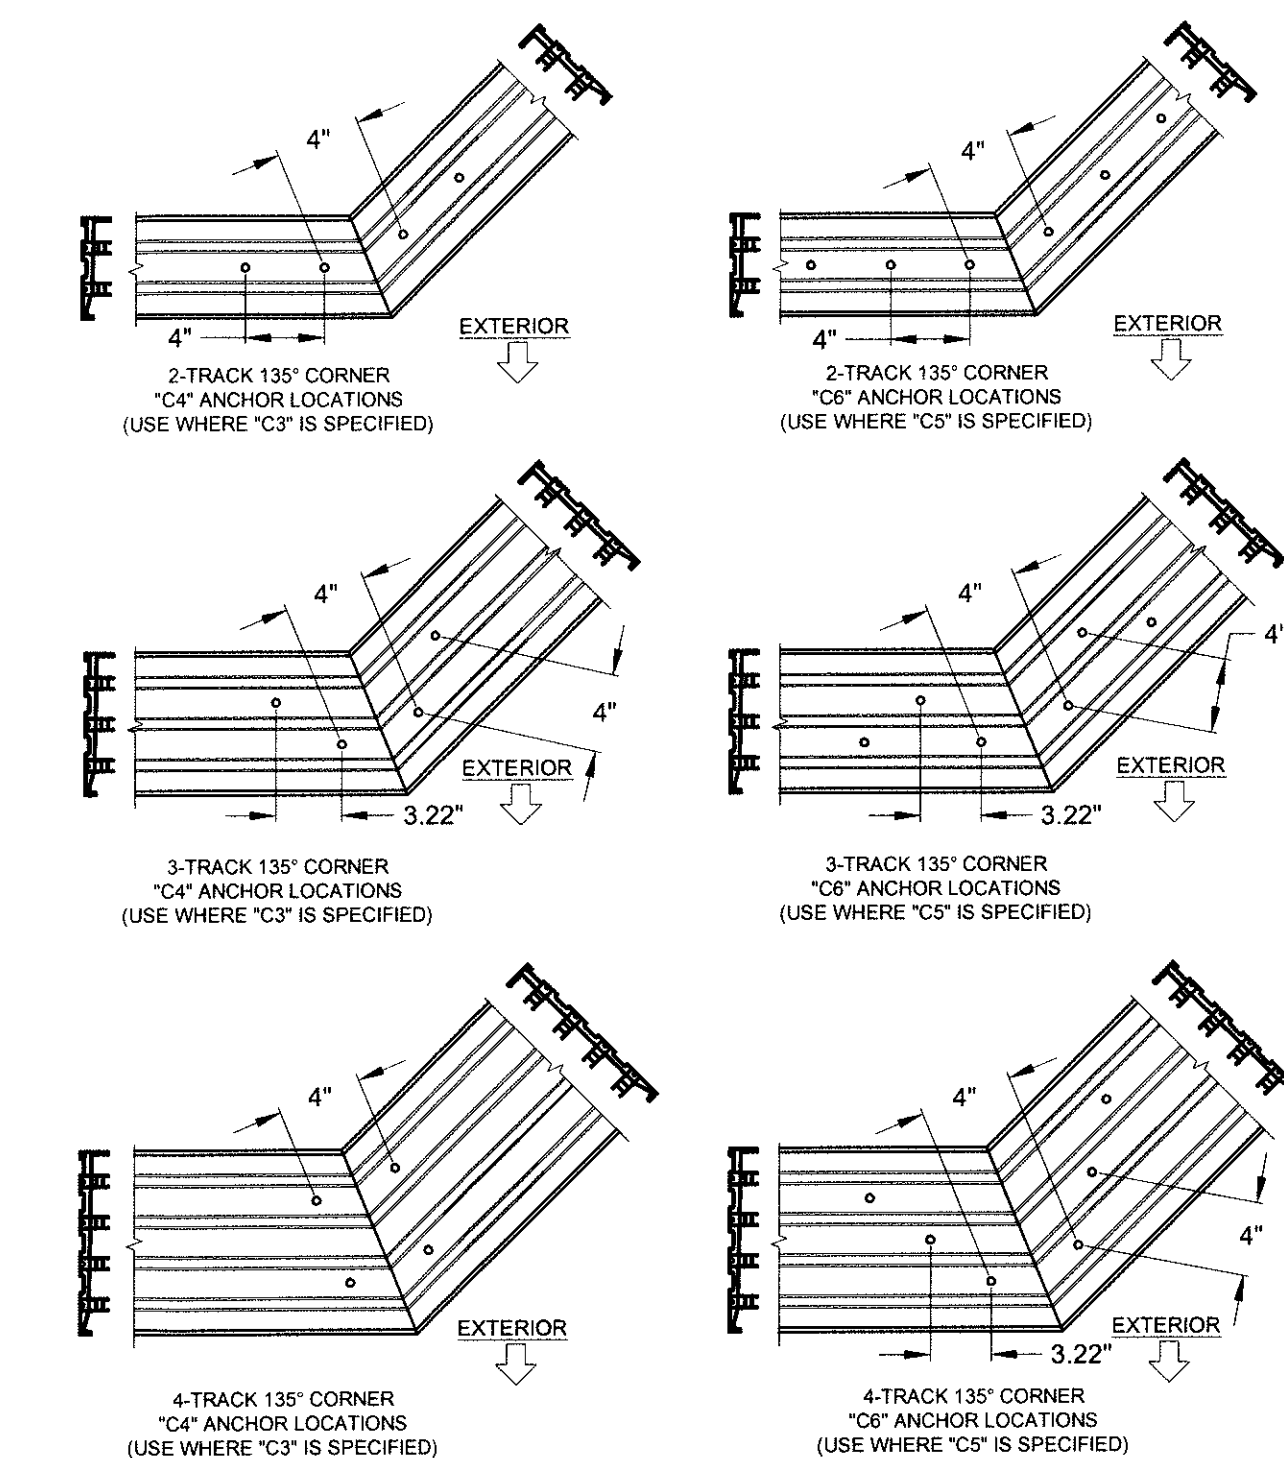


FIGURES PERTAIN TO THE FOLLOWING 135° CORNER SILL ANCHOR LOCATIONS:

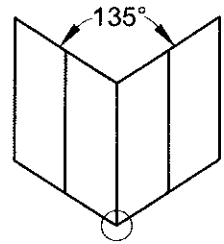

Head/Sill	(C3)+1
Jamb	5
P-hook	7

- NOTES:
- 1) ALL DIMENSIONS SHOWN ARE BASED ON MINIMUM ALLOWED.
 - 2) DETAILS DEPICT ANCHOR QUANTITY AND SPACING, AND WOULD BE SIMILAR FOR OUTSIDE (SHOWN) AND INSIDE CORNER CONFIGURATIONS.
 - 3) TRACK-TO-TRACK DISTANCE IS 2.375" FOR ALL HEADS AND SILLS:

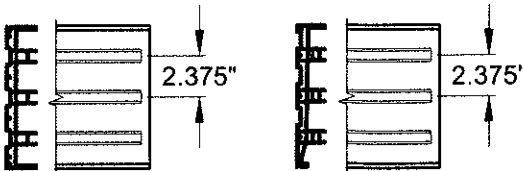


PGT

1070 TECHNOLOGY DRIVE
N. VENICE, FL 34275
(941)-480-1600
CERT. OF AUTH. #29296


Title		VINYL SLIDING GLASS DOOR FPA		Date	3/24/16
Desc.		ANCHOR LOCATIONS E		Drawn By	J ROSOWSKI
Rev 1				Rev 1 Date	
Rev 2				Rev 2 Date	
Series	SGD-5470	Scale	NTS	Sheet	15 OF 25
DWG No.	FPA-SGD5470.2	Rev. No.			

ANTHONY LYNN MILLER
LICENSE
No. 58705
A. LYNN MILLER, P.E.
P.E.# 58705

HEAD SPLICE ANCHORS LAYOUT @ INTERLOCK OR ASTRAGAL:

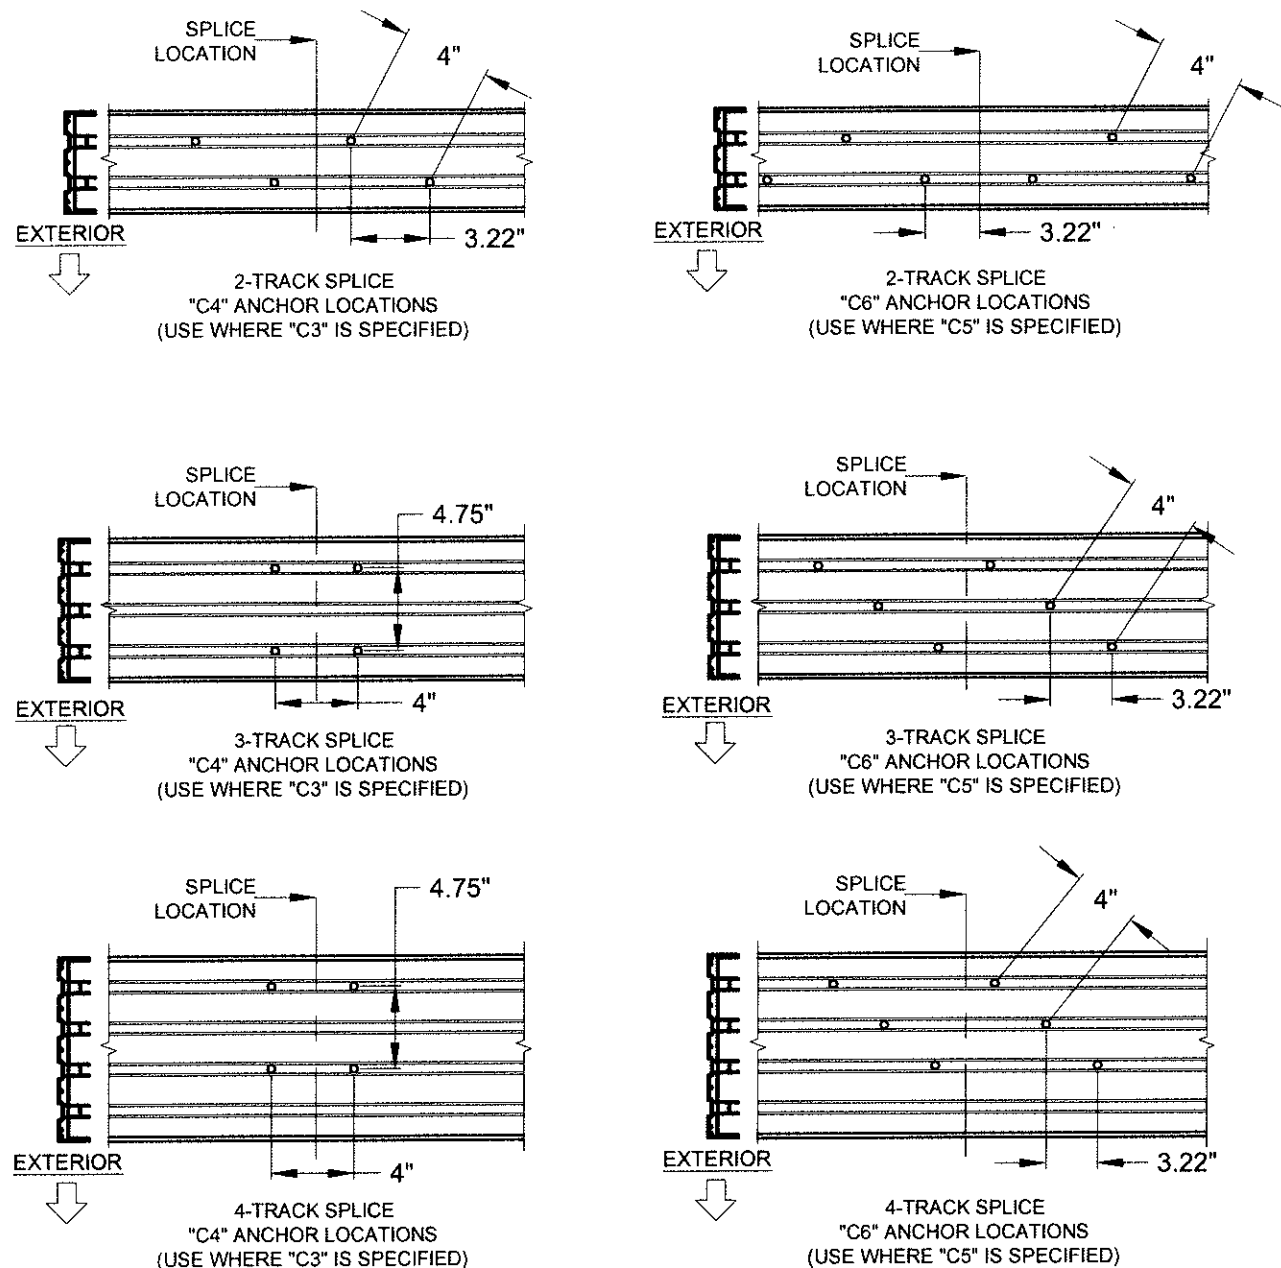

SILL SPLICE ANCHORS LAYOUT @ INTERLOCK OR ASTRAGAL:

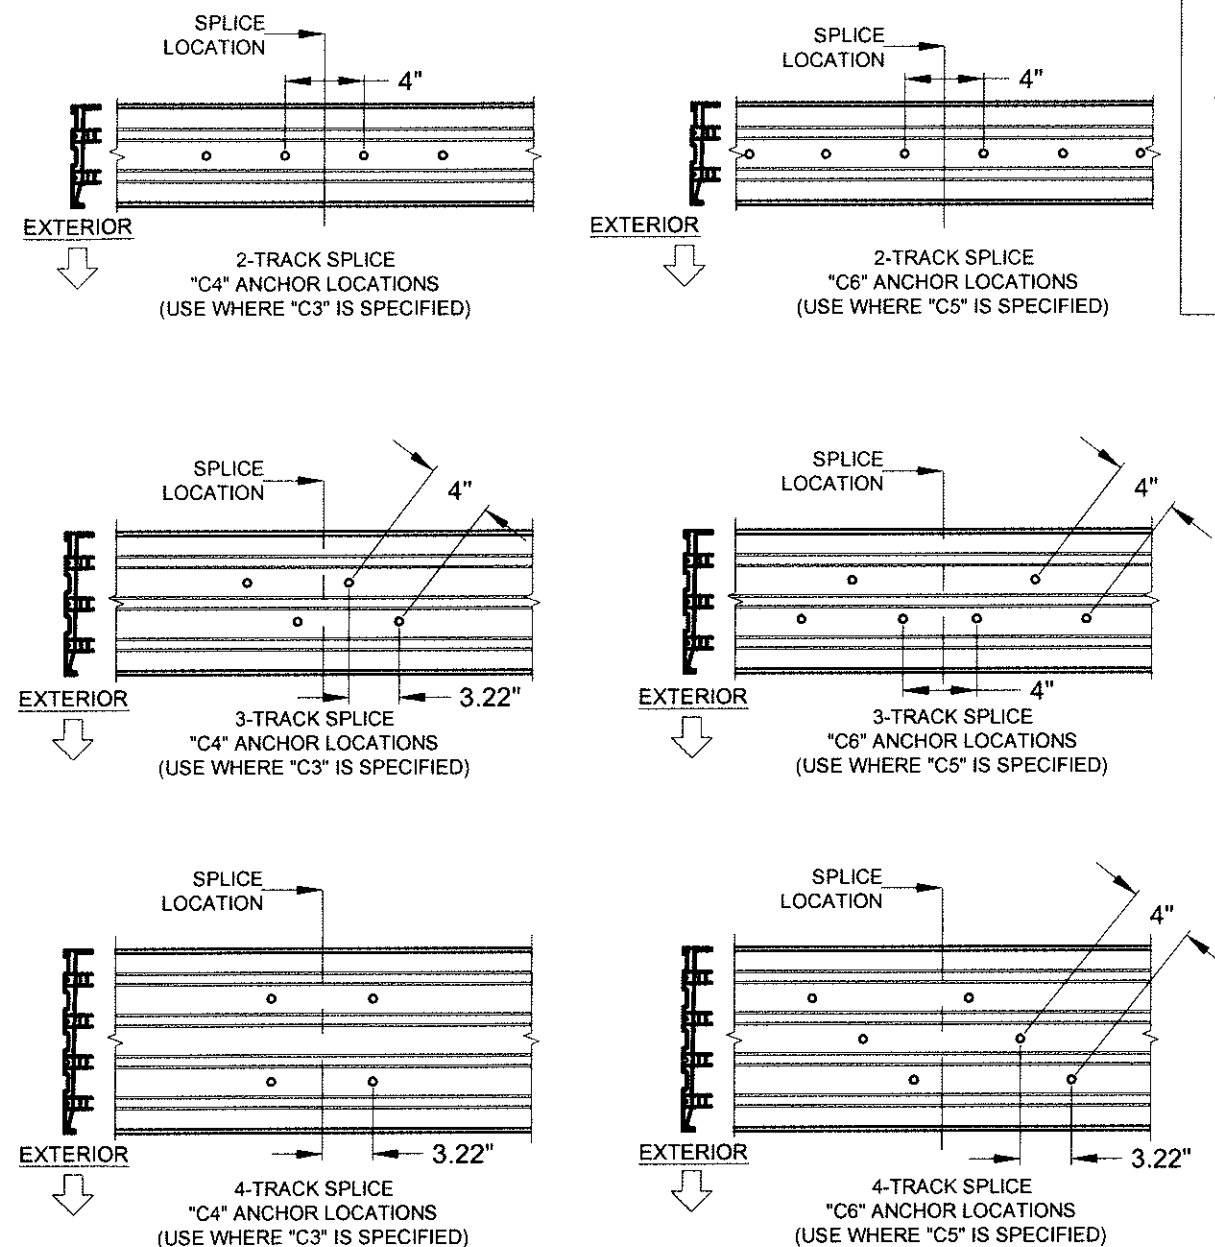


FIGURES PERTAIN TO THE FOLLOWING
SPliced SILL ANCHOR LOCATIONS:

Head/Sill	(C3)+1					
Jamb	5					
P-hook	7					

- NOTES:
- 1) ALL DIMENSIONS SHOWN ARE BASED ON MINIMUM ALLOWED.
 - 2) ABOVE FIGURES ARE FOR SPLICES OCCURRING AT THE ASTRAGAL OR INTERLOCK. FOR SPLICES OCCURRING INSIDE OF A POCKET, SEE THE EXAMPLE ON SHEET 9.
 - 3) TRACK-TO-TRACK DISTANCE IS 2.375" FOR ALL HEADS AND SILLS:
 - 4) POCKET WALL OR CAVITY IS NOT PART OF THIS APPROVAL AND IS TO BE DESIGNED BY OTHERS AND REVIEWED BY THE AUTHORITY HAVING JURISDICTION.

FIGURES PERTAIN TO THE FOLLOWING
SPliced HEAD ANCHOR LOCATIONS:

Head/Sill	(C3)+1					
Jamb	5					
P-hook	7					

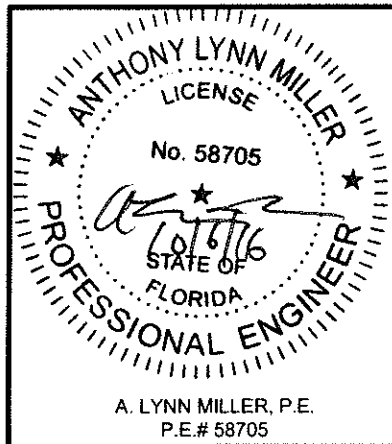


PGT

1070 TECHNOLOGY DRIVE
N. VENICE, FL 34275
(941)-480-1600
CERT. OF AUTH. #29296

Title	VINYL SLIDING GLASS DOOR FPA	Date	3/24/16
Desc.	ANCHOR LOCATIONS F	Drawn By	J ROSOWSKI
Rev 1		Date	
Rev 2		Date	
Series	SGD-5470	Scale	NTS
Sheet	16 OF 25	DWG No.	FPA-SGD5470.2
Rev. No.			

PANEL TYPES INTERIOR OR EXTERIOR GLAZED		PANEL'S RIGHT STILE TYPE									
		SINGLE INTERLOCK OUT	SINGLE INTERLOCK IN	FIXED STILE	LOCKSTILE W/ HANDLE	ASTRAGAL BOX OUT	ASTRAGAL BOX IN	OUTSIDE 90° ASTRAGAL RECEIVER	INSIDE 90° ASTRAGAL RECEIVER	OUTSIDE 135° ASTRAGAL RECEIVER	INSIDE 135° ASTRAGAL RECEIVER
PANEL'S LEFT STILE TYPE	SINGLE INTERLOCK OUT										
		<i>E</i>	<i>F</i>	<i>PP</i>	<i>K</i>	<i>L</i> (BOX OUT)	<i>L</i> (BOX IN)	<i>TC</i>	<i>TA</i>	<i>TV</i>	<i>TW</i>
	SINGLE INTERLOCK IN										
		<i>B</i>	<i>H</i>	<i>P</i>	<i>A</i>	<i>C</i> (BOX OUT)	<i>C</i> (BOX IN)	<i>SC</i>	<i>SA</i>	<i>SV</i>	<i>SW</i>
	FIXED STILE										
		<i>RR</i>	<i>R</i>			<i>S</i> (BOX OUT)	<i>S</i> (BOX IN)	<i>FC</i>	<i>FD</i>	<i>FV</i>	<i>FW</i>
	LOCKSTILE W/ HANDLE										
		<i>D</i>	<i>M</i>			<i>J</i> (BOX OUT)	<i>J</i> (BOX IN)				
	ASTRAGAL BOX OUT										
		<i>LR</i> (BOX OUT)		<i>T</i> (BOX OUT)	<i>U</i> (BOX OUT)						
	ASTRAGAL BOX IN										
			<i>N</i> (BOX IN)	<i>T</i> (BOX IN)	<i>U</i> (BOX IN)						
	OUT. 90° ASTRAGAL RECEIVER										
		<i>CT</i>	<i>CS</i>	<i>CF</i>							
	IN. 90° ASTRAGAL RECEIVER										
		<i>AT</i>	<i>AS</i>	<i>DF</i>							
	OUT. 135° ASTRAGAL RECEIVER										
		<i>VT</i>	<i>VS</i>	<i>VF</i>							
	IN. 135° ASTRAGAL RECEIVER										
		<i>WT</i>	<i>WS</i>	<i>WF</i>							

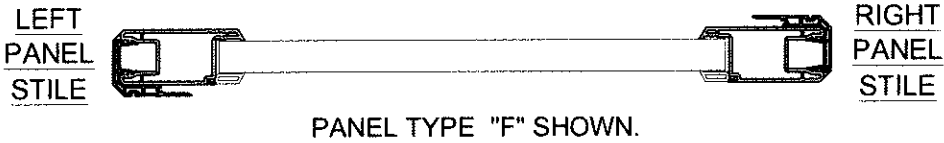

PANEL NOTES:

- 1) SEE DP/ANCHOR TABLES 1 & 2, SHEETS 7-8 FOR PANEL SIZES & DESIGN PRESSURE.
- 2) PANEL TYPES NOT SHOWN ARE NOT REQUIRED FOR ANY CONFIGURATIONS AND ARE NOT AVAILABLE.
- 3) MAXIMUM NOMINAL PANEL WIDTH FOR ALL PANEL CONFIGURATIONS IS 60".
- 4) PANEL TYPE MAY BE EITHER EXTERIOR (STANDARD) OR INTERIOR GLAZED, BOTH TYPES QUALIFIED BY THIS APPROVAL, SEE DETAILS SHEET 10.


SCREEN PANEL TYPES			
<i>C</i>	DOUBLE INTERLOCK		ASTRAGAL
<i>M</i>	LOCKSTILE		DOUBLE INTERLOCK
<i>J</i>	LOCKSTILE		ASTRAGAL
<i>SD</i>	SINGLE INTERLOCK		DOUBLE INTERLOCK
<i>A</i>	DOUBLE INTERLOCK		LOCKSTILE
<i>U</i>	ASTRAGAL		LOCKSTILE
<i>DS</i>	DOUBLE INTERLOCK		SINGLE INTERLOCK

1070 TECHNOLOGY DRIVE
N. VENICE, FL 34275
(941)-480-1600
CERT. OF AUTH. #29296


Title		VINYL SLIDING GLASS DOOR FPA		Date	3/24/16
Desc.		PANEL TYPES		Drawn By	J ROSOWSKI
Rev A				Rev A Date	
Rev B				Rev B Date	
Series	SGD-5470	Scale	NTS	Sheet	17 OF 25
DWG No.	FPA-SGD5470.2	Rev. No.			

ANTHONY LYNN MILLER
LICENSE
No. 58705
6/16/16
STATE OF
FLORIDA
PROFESSIONAL ENGINEER


A. LYNN MILLER, P.E.
P.E.# 58705

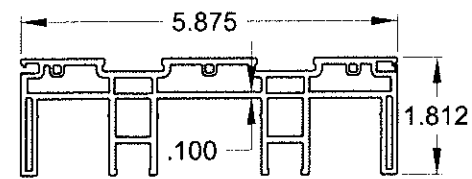


① 2 TRACK HEAD/JAMB

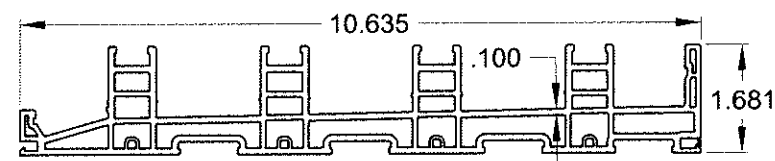


⑥ 4 TRACK SILL

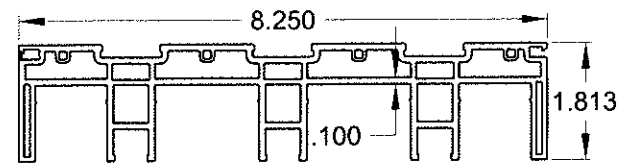


③ 3 TRACK HEAD/JAMB

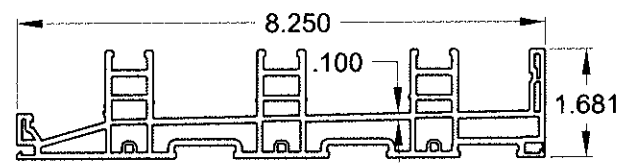


④ 3 TRACK SILL

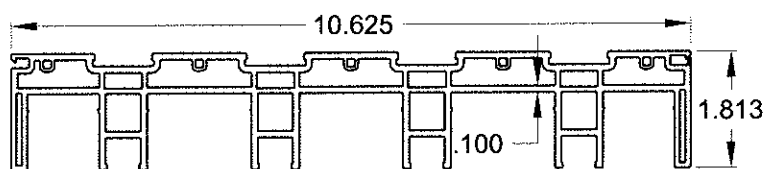

⑤ 4 TRACK HEAD/JAMB

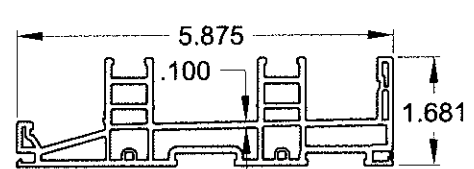


② 2 TRACK SILL

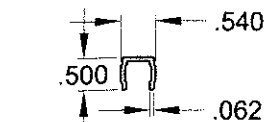


⑦ FRAME SCREW COVER (PVC)




⑧ ANCHOR PLATE

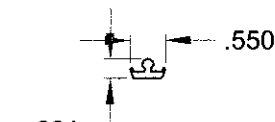


⑨ TRACK INSERT

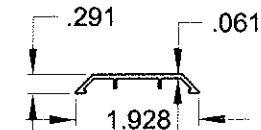


⑩ INTERLOCK CAP, EXTENDED POCKET

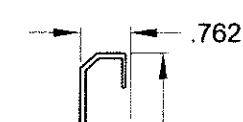


⑱ P-HOOK

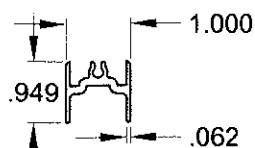


⑪ BOTTOM RAIL SUPPORT

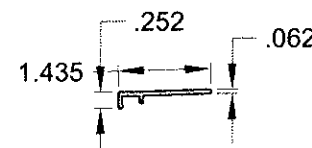


⑫ FRAME SILL ADD-ON

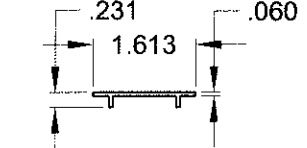


⑬ SILL TRACK COVER

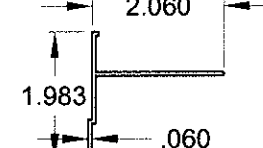


⑰ P-HOOK ADAPTOR

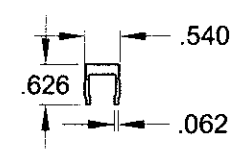


⑲ EXTENDED KEEPER

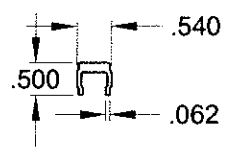


⑳ KEEPER

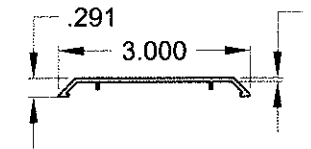


㉑ REINFORCEMENT BAR COVER

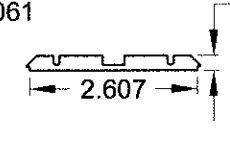


㉒ REINFORCEMENT BAR

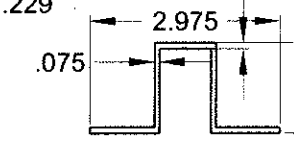


㉓ FIXED PANEL CLIP

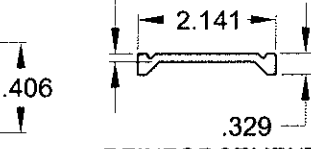


㉔ REINFORCEMENT PLATE

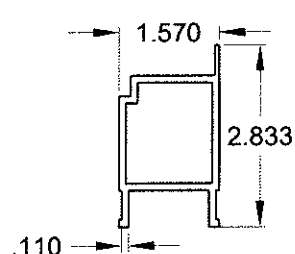


㉕ TOP, BOTTOM AND STILE REINFORCEMENT

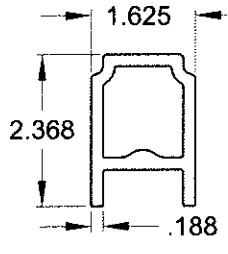


㉖ TOP, BOTTOM AND STILE COMPOSITE REINFORCEMENT

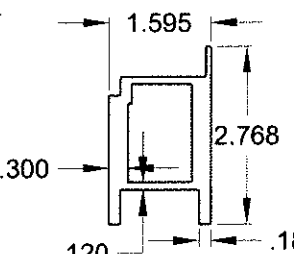


㉗ INTERLOCK .300 REINFORCEMENT, STANDARD

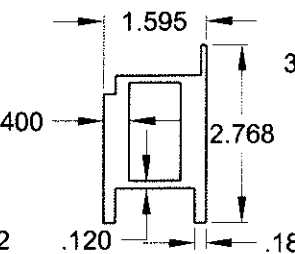


㉘ INTERLOCK .400 REINFORCEMENT, HEAVY-DUTY

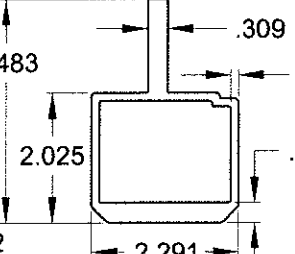


㉙ ASTRAGAL REINFORCEMENT

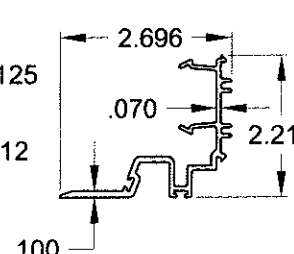


㉚ EXTENDED POCKET INTERLOCK ADAPTER

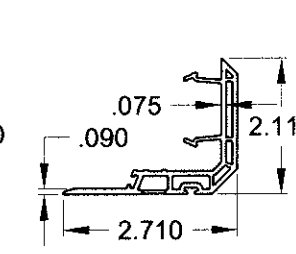


㉛ INTERLOCK ADAPTER

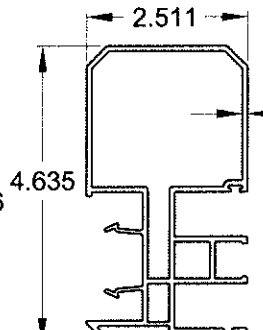


㉜ ASTRAGAL ADD-ON

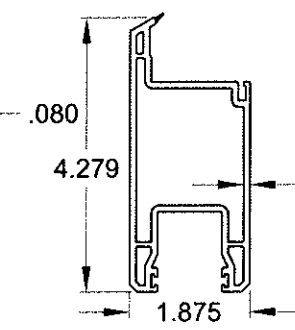


㉝ PANEL STILE, TOP AND BOTTOM RAIL

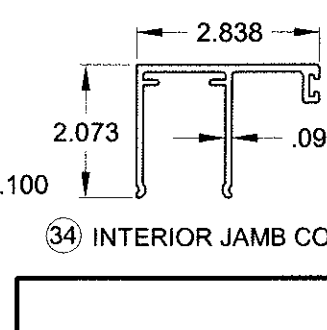


㉞ INTERIOR JAMB COVER

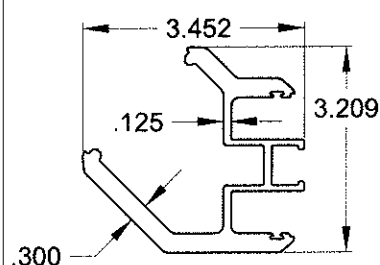


㉟ 135° CORNER ASTRAGAL

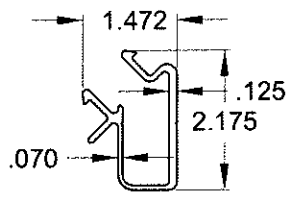


㊱ 135° CORNER PASSIVE MOUNT

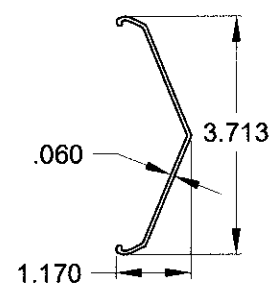


㊲ 135° CORNER ASTRAGAL CAP, EXTERIOR

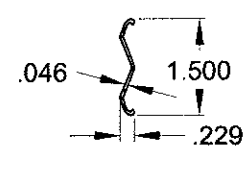


㊳ 135° CORNER ASTRAGAL CAP, INTERIOR

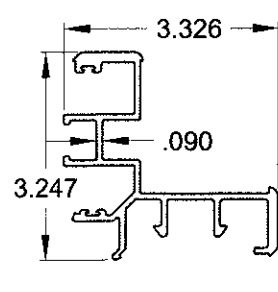


㊴ 90° CORNER ASTRAGAL

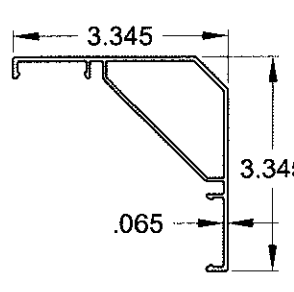


㊵ 90° CORNER ASTRAGAL CAP, EXTERIOR

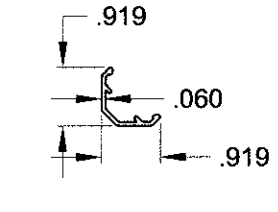

㊶ 90° CORNER ASTRAGAL CAP, INTERIOR

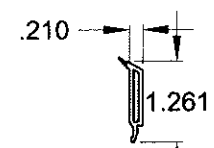

㊸ 1-1/16" BEVELED BEAD

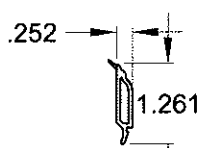

㊹ 1-1/16" OGEE BEAD

NOTES:

1) SEE SHEET 4 FOR SILL RISERS.

2) SEE SHEET 20 FOR SCREEN PARTS.








3) ALL DIMENSIONS IN INCHES.

PGT

1070 TECHNOLOGY DRIVE
N. VENICE, FL 34275
(941)-480-1600
CERT. OF AUTH. #29296

Title		VINYL SLIDING GLASS DOOR FPA		Date	3/24/16
Desc.		EXTRUSIONS		Drawn By	J ROSOWSKI
Rev A				Rev A Date	
Rev B				Rev B Date	
Series	SGD-5470	Scale	NTS	Sheet	18 OF 25
DWG No.	FPA-SGD5470.2	Rev. No.			

ANTHONY LYNN MILLER
LICENSE
No. 58705
10/6/16
STATE OF FLORIDA
PROFESSIONAL ENGINEER
A. LYNN MILLER, P.E.
P.E.# 58705

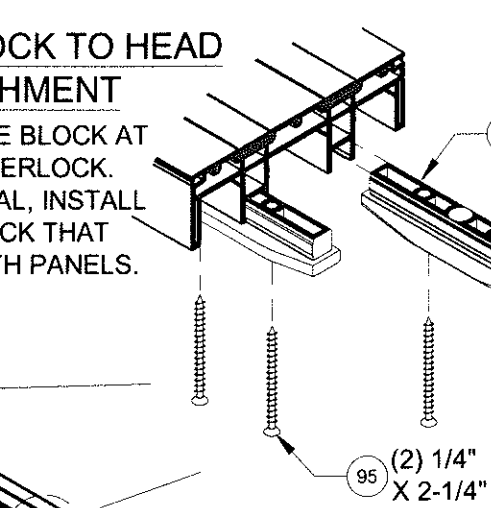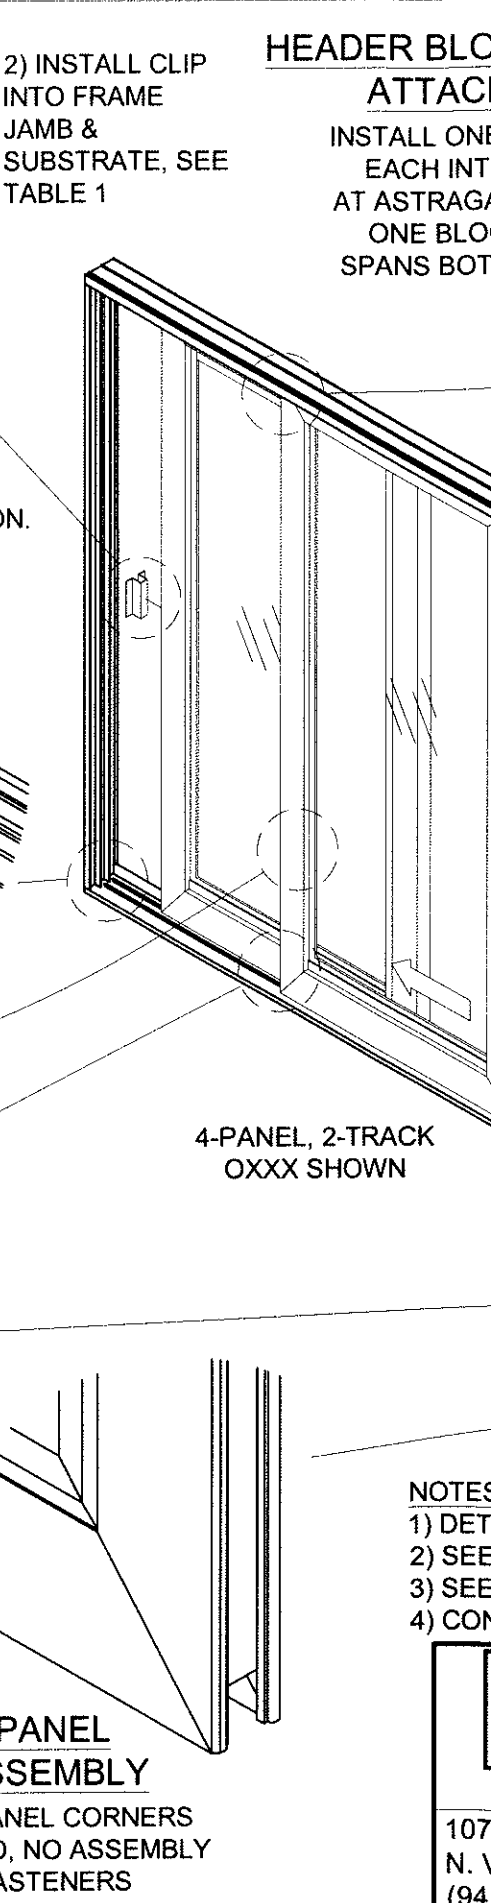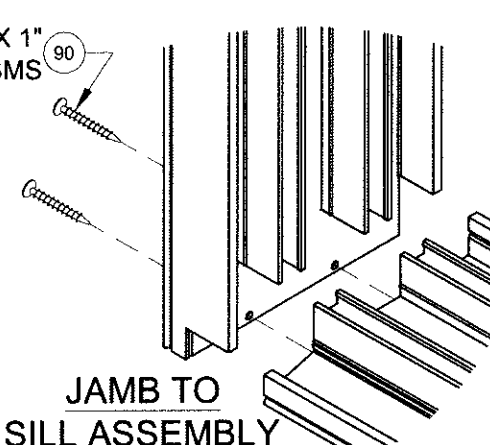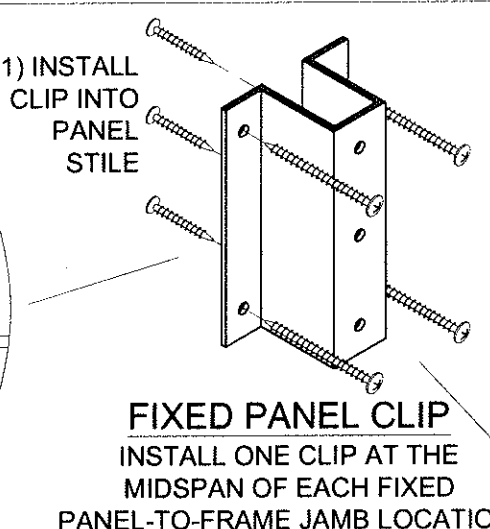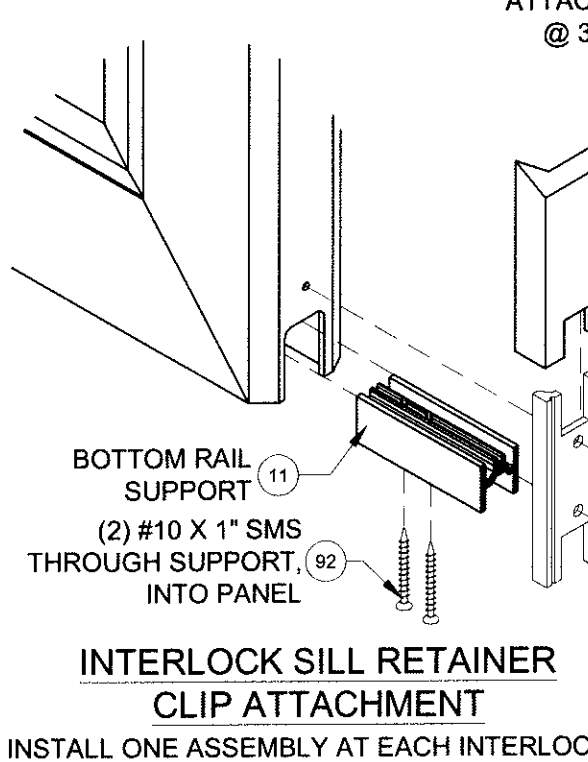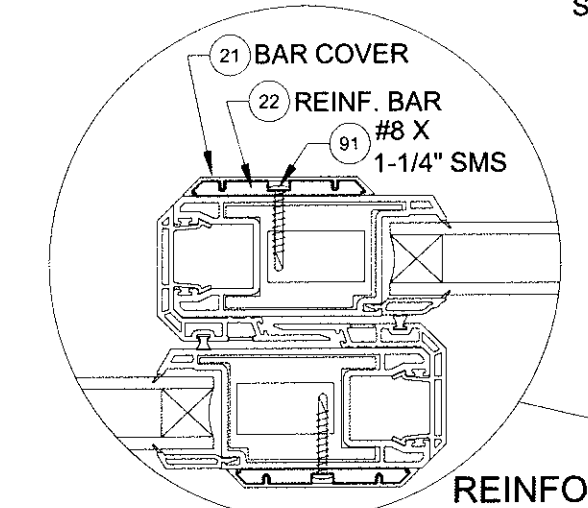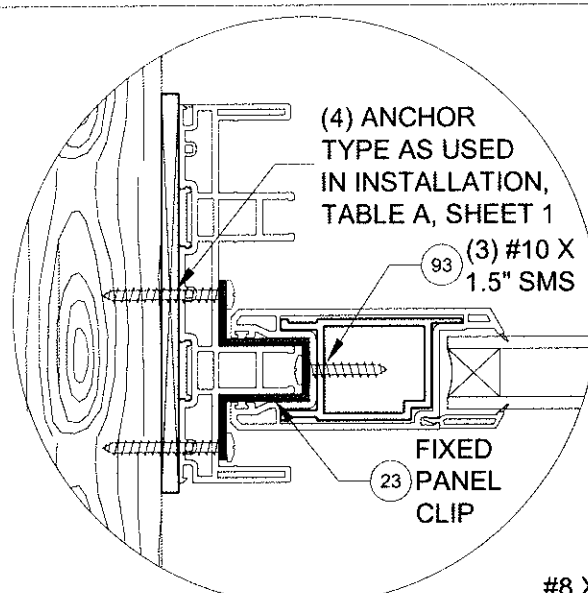

NOTES

1) DETAILS APPLY TO 2, 3 AND 4 TRACK CONFIGURATIONS.

2) SEE SHEETS 11-16 FOR ANCHOR LOCATION & SPACING.

3) SEE TABLES 1 & 2 FOR REINFORCEMENT REQUIREMENTS.

4) CONTINUOUS ANCHOR PLATE, ITEM #8, IS REQUIRED AT ALL FRAME ANCHOR LOCATIONS.



PGT

1070 TECHNOLOGY DRIVE
N. VENICE, FL 34275
(941)-480-1600
CERT. OF AUTH. #29296


Title		VINYL SLIDING GLASS DOOR FPA		Date		3/24/16	
Desc.		ACCESSORIES INSTALLATION		Drawn By		J ROSOWSKI	
Rev A				Rev A Date			
Rev B				Rev B Date			
Series	SGD-5470	Scale	NTS	Sheet	19 OF 25	DWG No.	FPA-SGD5470.2
Rev. No.							

ANTHONY LYNN MILLER
LICENSE
No. 58705
10/6/16
STATE OF FLORIDA
PROFESSIONAL ENGINEER
A. LYNN MILLER, P.E.
P.E.# 58705


BOX SCREEN DETAILS:

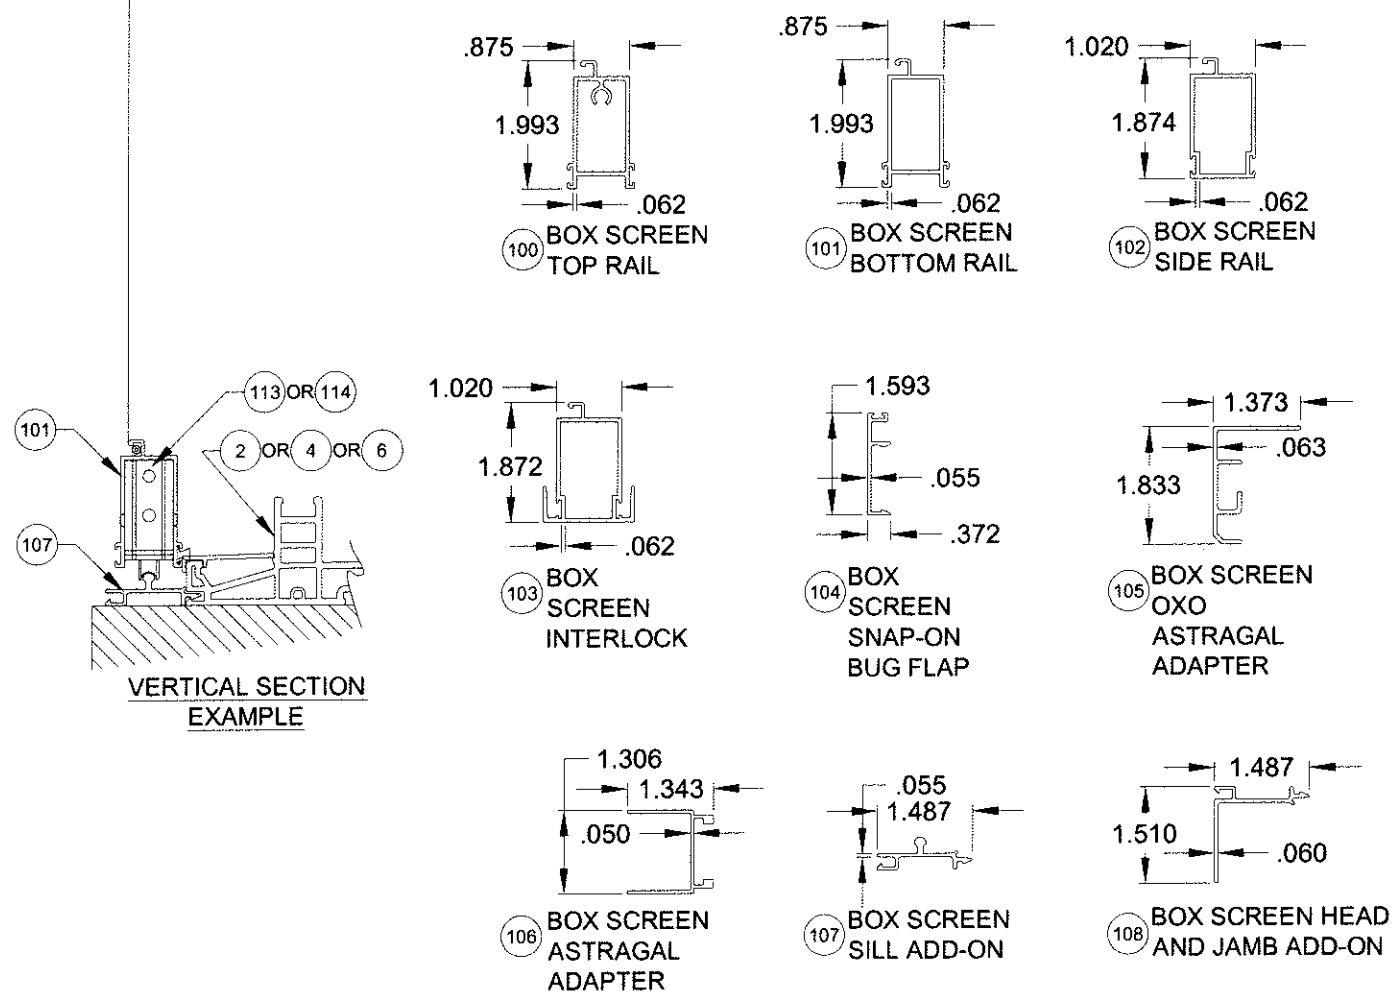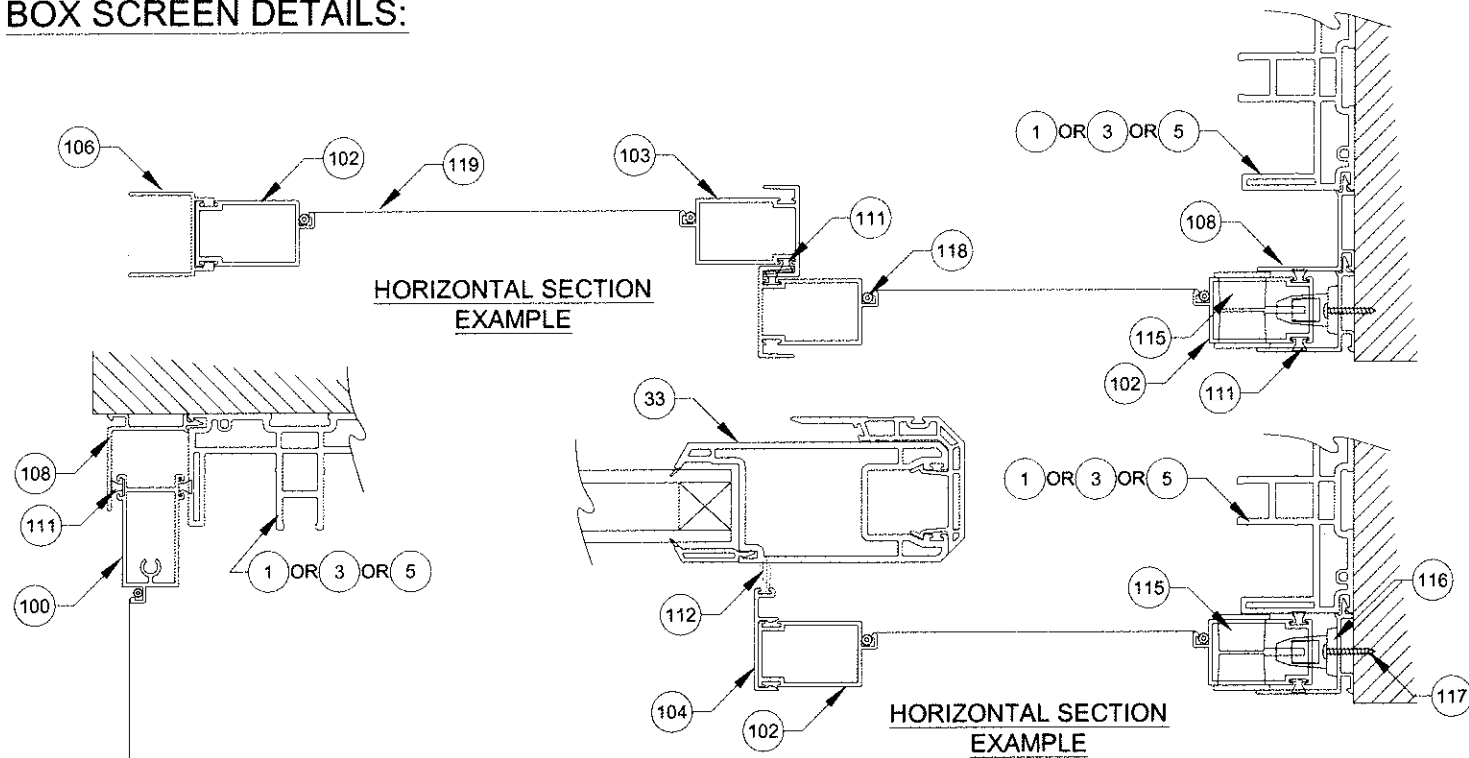

STANDARD SCREEN DETAILS:

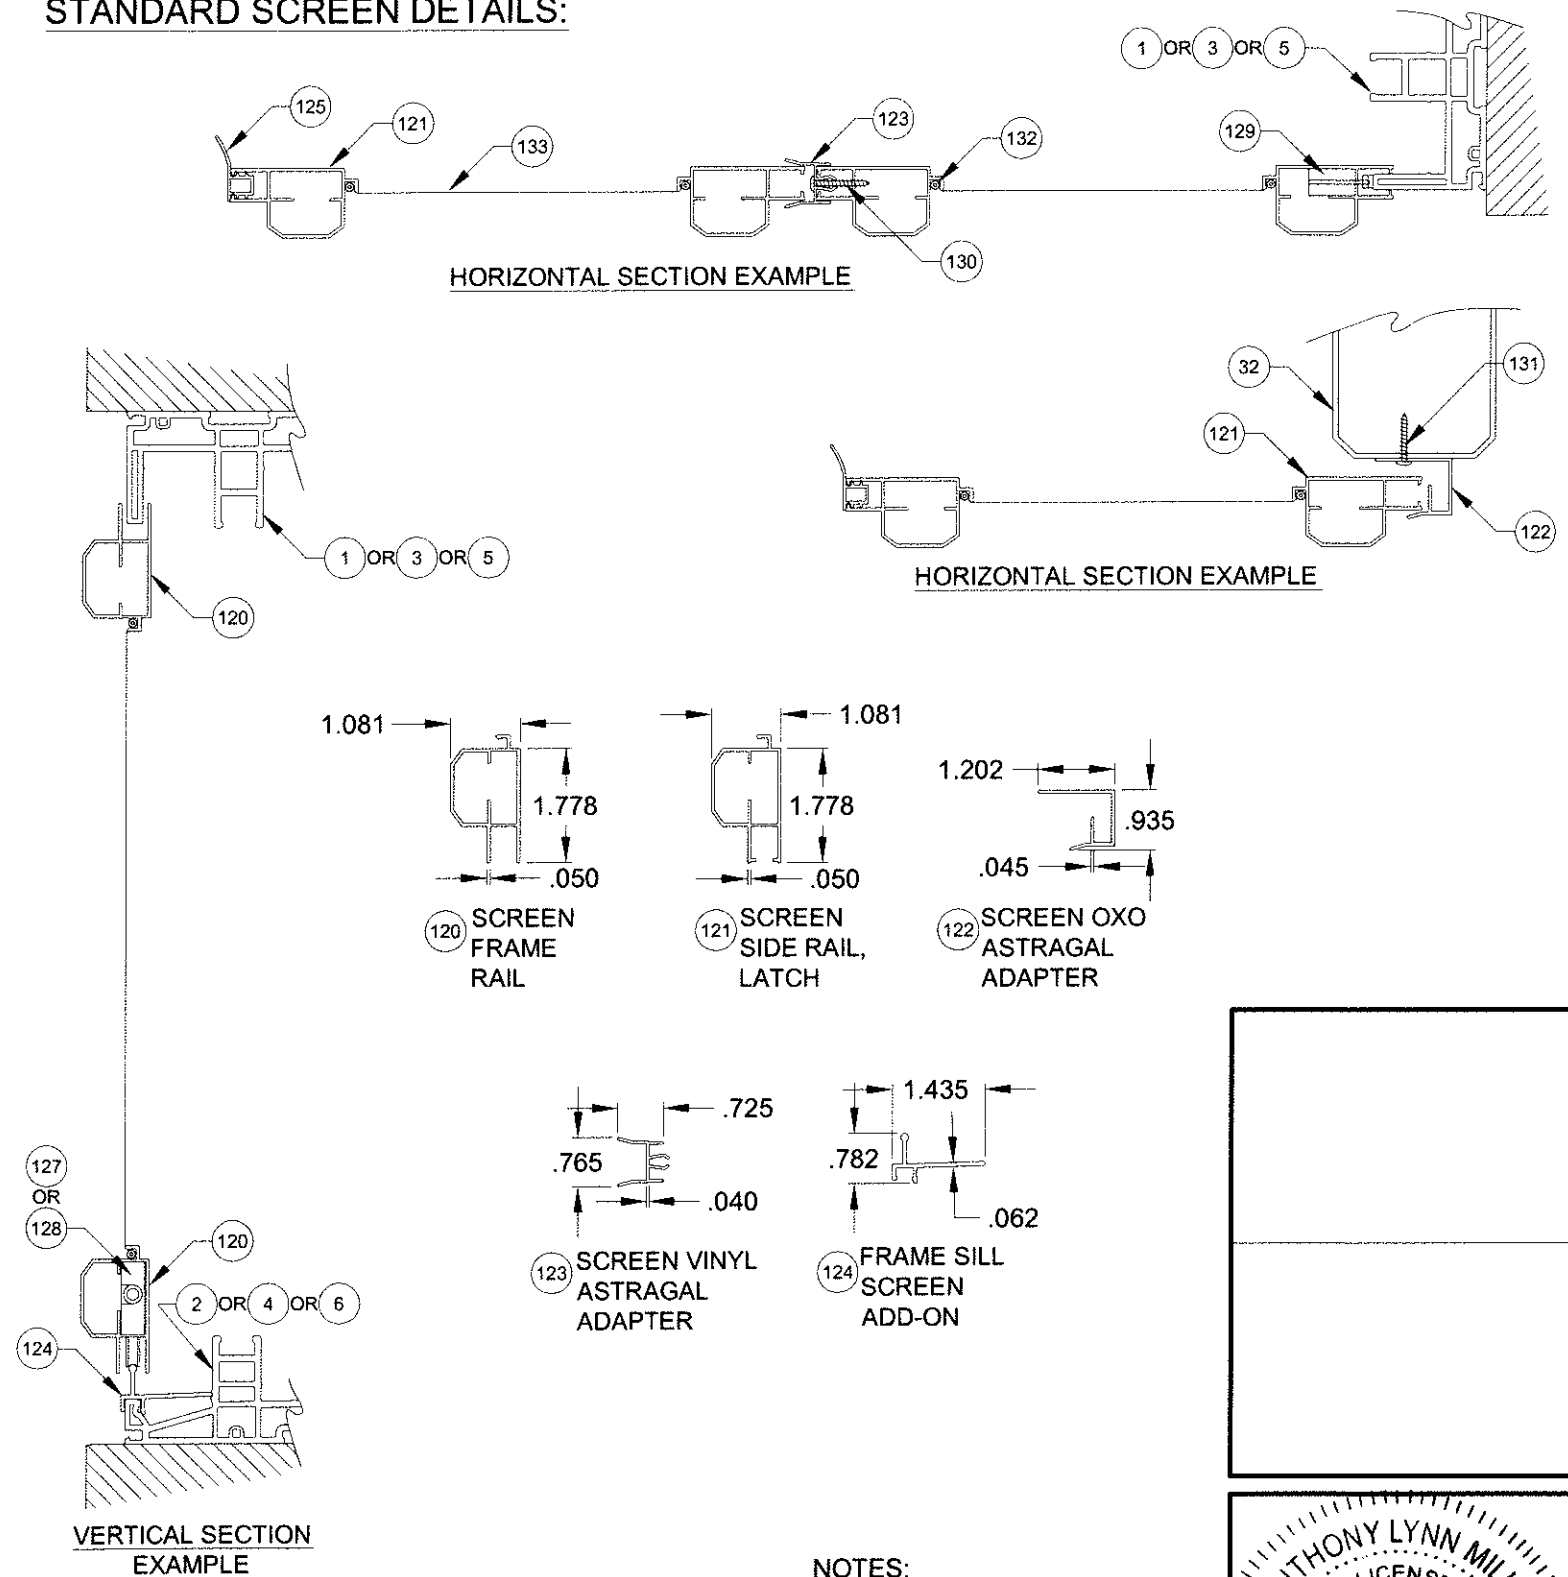

NOTES:
1) ALL DIMENSIONS IN INCHES.

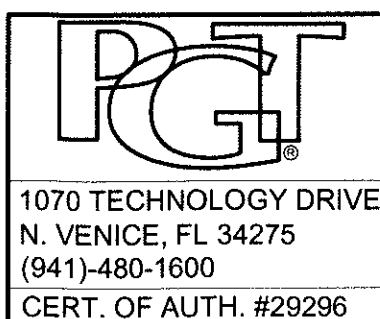

Title	VINYL SLIDING GLASS DOOR FPA					Date	3/24/16	
Desc.	SCREEN DETAILS					Drawn By	J ROSOWSKI	
Rev A						Rev A Date		
Rev B						Rev B Date		
Series	SGD-5470	Scale	NTS	Sheet	20 OF 25	DWG No.	FPA-SGD5470.2	Rev. No.

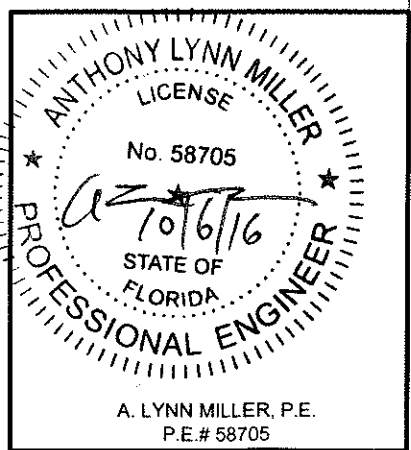


TABLE C:

#	Part #	Description	Material
1	19001	2-Track Head/Jamb	Rigid PVC
2	19002	2-Track Sill	Rigid PVC
3	19025	3-Track Head/Jamb	Rigid PVC
4	19026	3-Track Sill	Rigid PVC
5	19027	4-Track Head/Jamb	Rigid PVC
6	19028	4-Track Sill	Rigid PVC
7	19009	Frame Screw Cover	Rigid PVC
8	19031	Anchor Plate	6063-T6 Alum.
9	19007	Track Insert	6063-T6 Alum.
10	19084	Interlock Cap - Extended Pocket	Rigid PVC
11	19036	Bottom Rail Support	6063-T6 Alum.
12	19006A	Outer Sill Cover	6063-T6 Alum.
13	19011	Sill Track Cover	Rigid PVC
17	19032	P-Hook Adapter	6063-T6 Alum.
18	19020	P-Hook	6063-T6 Alum.
19	19047M	Extended Keeper	6063-T6 Alum.
20	19029M	Keeper	6063-T6 Alum.
21	19014	Reinforcement Bar Cover	Rigid PVC
22	19030	Reinforcement Bar	6005-T5 Alum.
23	19037M	Fixed Panel Clip	6063-T6 Alum.
24	19035M	Reinforcement Plate	6063-T6 Alum.
25	19017M	Top Rail, Bottom Rail and Lockstile Reinforcement	6005-T5 Alum.
26	19046		Composite
27	19018M	Interlock .300 Reinforcement, Std.	6005-T5 Alum.
28	19013M	Interlock .400 Reinforcement, HD	6005-T5 Alum.
29	19019M	Astragal Reinforcement	6005-T5 Alum.
30	19083	Extended Pocket Interlock Adaptor	6063-T6 Alum.
31	19006	Interlock Adaptor	Rigid PVC
32	19008	Astragal Add-on	Rigid PVC
33	19004	Panel Stile, Top/Bottom Rail	Rigid PVC
34	19040	Interior Jamb Cover	6063-T6 Alum.
35	19076	135° Corner Astragal	6063-T6 Alum.
36	19077	135° Corner Astragal Passive Mount	6063-T6 Alum.
37	19079	135° Corner Astragal Cap - Ext.	Rigid PVC
38	19080	135° Corner Astragal Cap - Int.	Rigid PVC
39	19078	90° Corner Astragal	6063-T6 Alum.

NOTES:
1) ITEMS # 14-16, 46-49, 53-59, 72-74, 80, 81, 84, 85, 87-89, 98 & 99 ARE NOT USED AND ARE NOT PART OF THIS APPROVAL.

#	Part #	Description	Material
40	19081	90° Corner Astragal Cap - Ext.	Rigid PVC
41	19082	90° Corner Astragal Cap - Int.	Rigid PVC
42	19085	Sill Riser - (2-1/2")	6063-T6 Alum.
43	19022A	Sill Riser - (3-1/2")	6063-T6 Alum.
44	19023A	Sill Riser - (4-1/16")	6063-T6 Alum.
45	19024A	Sill Riser - (4-5/8")	6063-T6 Alum.
50	718609W	.187" x .320" Finseal (Stile)	
51	71695K	1-1/2" x 1" x 3/4" Fin Seal Dust Plug	
52	71696	Dust Plug	
60	419041	Interlock Clip Cover	PVC
61	78153X	Tandem Roller Assembly	SS
62	78153N	Tandem Roller Assembly	Nylon
63	78X75FPTX	#8 x 3/4" Ph. FH SMS @ Roller & Reinf.	SS
64	419042	Frame Header Block	Nylon
65	48052	Roller Adj. Hole Plug	PVC
66	44385	4 Hole Bumper Stop	PVC
67	76X114FPTX	#6 x 1-1/4" Ph. FH SMS @Bumper Stop	SS
68	71696G	Sill Plug	PVC
69	78185X	Gemini Mortise Lock w/long Trim plate	Steel/SS
70	71032X1FPFX	10-32 x 1" Ph.FH MS @ Lock	SS
71	varies	Handle Kit	Cast Zinc
75		Kommerling 4SG TPS Spacer System	See Sheet 10 for Materials
76		Quanex Super Spacer nXT with Hot Melt Butyl	
77		Quanex Duraseal	
78		Cardinal XL Edge Spacer	
79		Dow Corning 995 or GE-7700 Backbedding	Silicone
82	19044	1-1/16" Beveled Bead	Rigid PVC
83	19045	1-1/16" Ogee Bead	Rigid PVC
86	71726K	Setting Block 1" x 4" x 1/16", 85 +/- 5 duro.	Neoprene
90	781PSTX	#8 x 1" Ph. PH SMS @ Frame Assembly	SS
91	78X114PHPT410X	#8 x 1-1/4" Ph. PH SMS @ Reinf. Bar	SS
92	710X1PHPT18-8X	#10 x 1" Ph. PH SMS @ Rail Support	SS
93	710X115PPX	#10 x 1-1/2" Ph. PH SMS @ Fxd. Pnl. Clip	SS
94	710X2.5PHPT18-8X	#10 x 2-1/2" Ph. PH SMS @ Reinf. Plate/Ast.	SS
95	71420X2.25FPFX	#12 x 2-1/4" Ph. PH SMS @ Hdr. Block	SS
96	710X1.75PPX	#10 x 1-3/4" Ph. FH SMS @ Keeper	SS
97	710X34PPX	#10 x 3/4" Ph. PH SMS @ Ext. Pkt. Int.	SS

TABLE D: BOX SCREEN


#	Part #	Description	Material
100	12256	Box Screen Top Rail	6063 T5 Al
101	12257	Box Screen Bottom Rail	6063 T5 Al
102	12258	Box Screen Side Rail	6063 T5 Al
103	64428	Box Screen Interlock	6063 T6 Al
104	17347A	Box Screen Snap-on Bug Flap	6063 T6 Al
105	64345	Box Screen OXO Astragal Adapter	6063 T6 Al
106	17349	Box Screen Astragal Adapter	6063 T5 Al
107	19039	Box Screen Frame Sill Add-on	6063 T6 Al
108	19038	Box Screen Head/Jamb Add-on	6063 T6 Al
109	720X1X	#14-20 x 1" MS @ Top Rail	SS
110	720X112X	#14-20 x 1-1/2" MS @ Bottom Rail	SS
111	71793G	Wstp. 270" x .150" - Fin Seal	
112	61805K	Wstp. .187" x .500" @ Bug Flap	
113	7SRAZ	Standard Roller	Nylon
114	7SRAX	HD Roller	SS
115	varies	Screen Locking Hardware	Steel
116	419053	Screen Keeper	Steel
117	76X1PPA	#6 x 1" Ph. PH SMS	Steel
118	1692/3/4	Screen Spline - .150" & .165"	Vinyl
119	1816C20	Screen Cloth	Fiberglass

TABLE E: STANDARD SCREEN

#	Part #	Description	Material
120	12033	Screen Frame Rail	6063 T5 Al
121	12026A	Screen Frame - Side Rail (Latch)	6063 T5 Al
122	17363	Screen OXO Astragal Adapter	6063 T6 Al
123	4853K	Screen Vinyl Astragal Adapter	Rigid PVC
124	19012B	Frame Sill Screen Add-on	6063 T6 Al
125	6FP95K	Bug Flap, 85 +/- 5 duro.	Vinyl
126	78X112PSATS	#8 x 1-1/2" Ph. PH SMS (Assembly)	SS
127	712027	Corner Key Wheel Assembly (Standard)	Nylon
128	712027SS	Corner Key Wheel Assembly (HD)	SS
129	varies	Screen Locking Hardware	Steel
130	710X34PPSDAX	#10 x 3/4" Ph. PH SMS @ Screen Ast.	SS
131	78X12PPSMSX	#8 x 1/2" Ph. PH SMS @ Door Ast.	SS
132	1692/3/4	Screen Spline - .145"	Vinyl
133	1816C20	Screen Cloth	Fiberglass



Title		VINYL SLIDING GLASS DOOR FPA		Date	3/24/16
Desc.		PARTS LIST		Drawn By	J ROSOWSKI
Rev 1				Rev 1 Date	
Rev 2				Rev 2 Date	
Series	SGD-5470	Scale	NTS	Sheet	21 OF 25
DWG No.	FPA-SGD5470.2	Rev No.			



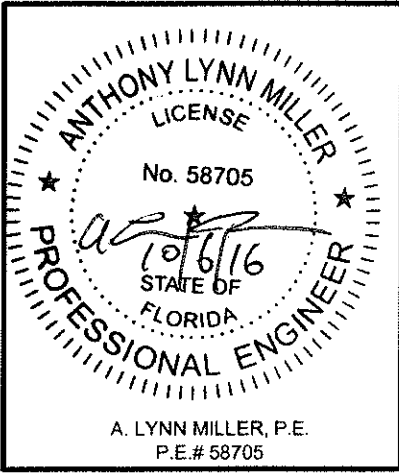


ANCHORAGE DETAILS FOR SLIDING GLASS DOORS WHEN INSTALLED WITH FRAME FIN ADDON @ HEAD AND JAMB (SHEETS 22-25)



TO ACHIEVE PROPER ANCHOR
EDGE DISTANCE, THE
FOLLOWING SHEETS (22-25)
SHOW ANCHOR PATTERNS
THAT MUST BE USED WHEN
USING THE FRAME FIN ADDON.

NOTES

- 1) DETAILS APPLY TO 2, 3
AND 4 TRACK
CONFIGURATIONS.
- 2) REFER TO TABLE A
FOR ANCHOR
CONSTRAINTS.
- 3) SILL ANCHORAGE
WITH FIN ADDON IS
UNCHANGED FROM THE
BOX FRAME
ANCHORAGE.

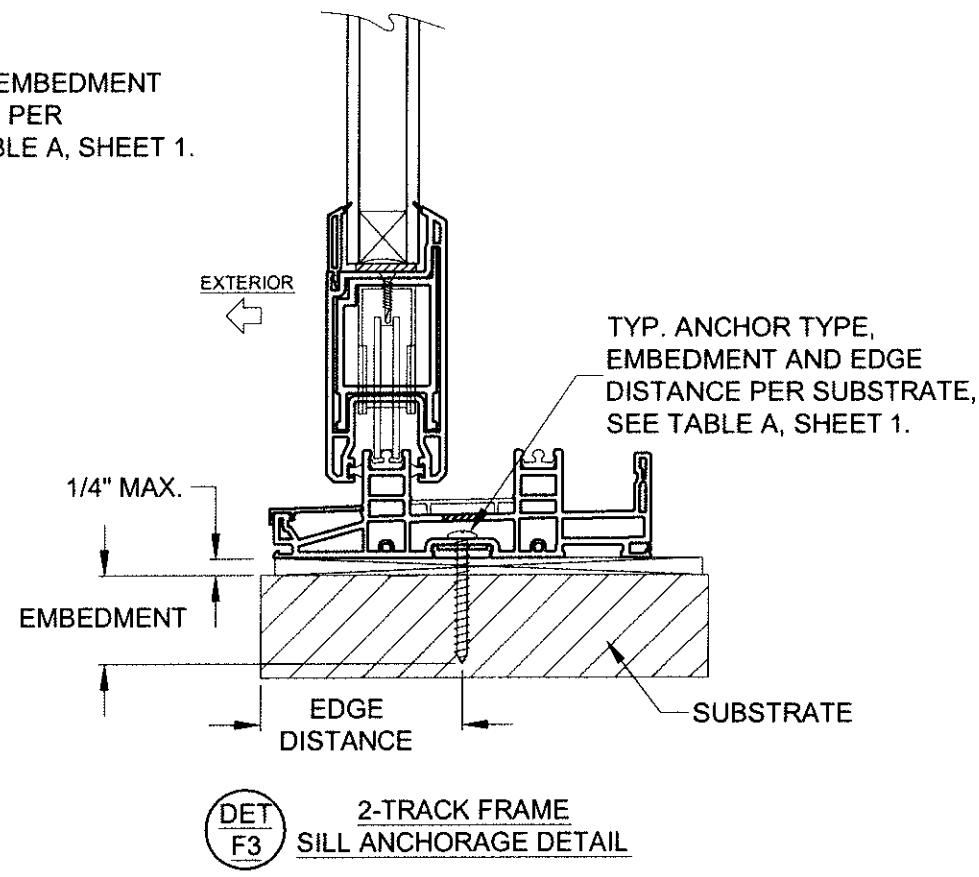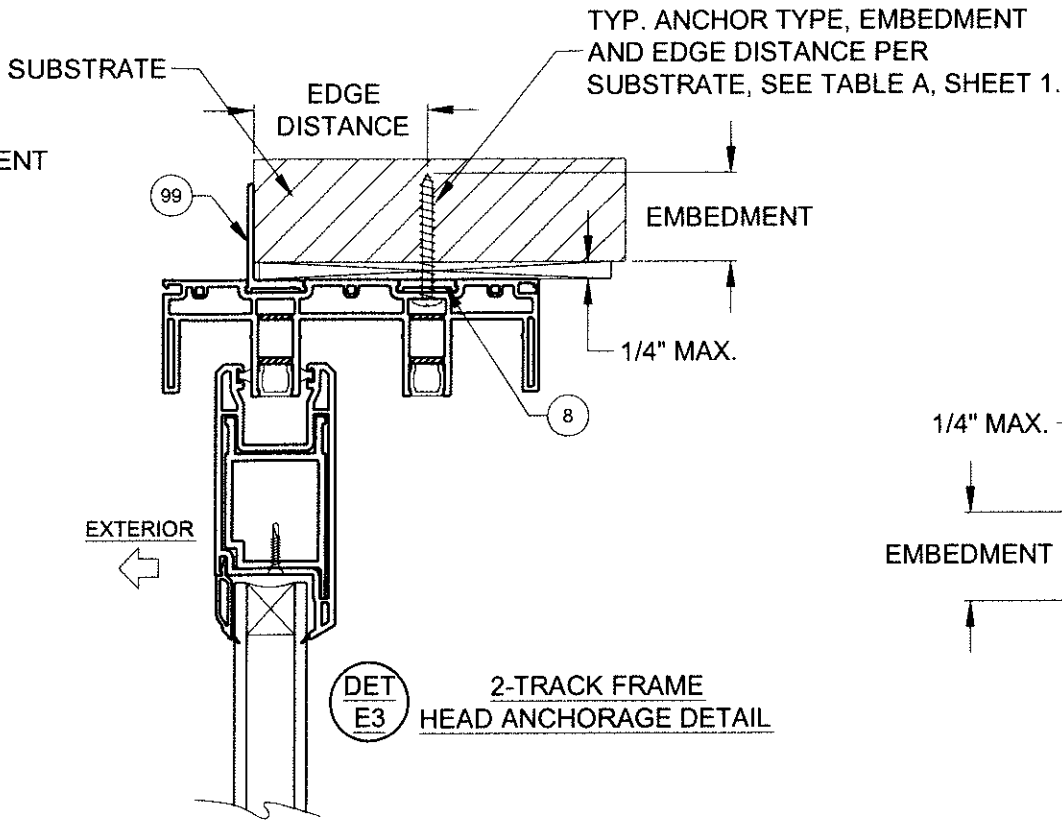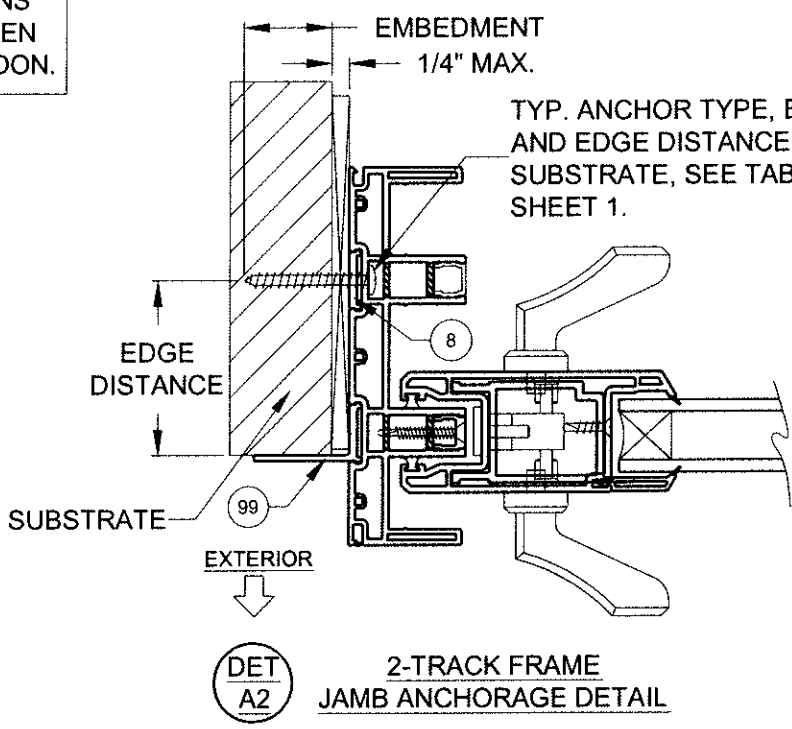

JAMB ANCHORS LAYOUT (USING FRAME FIN ADDON):

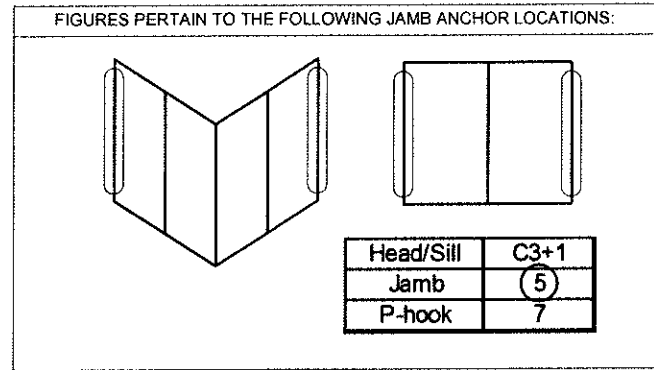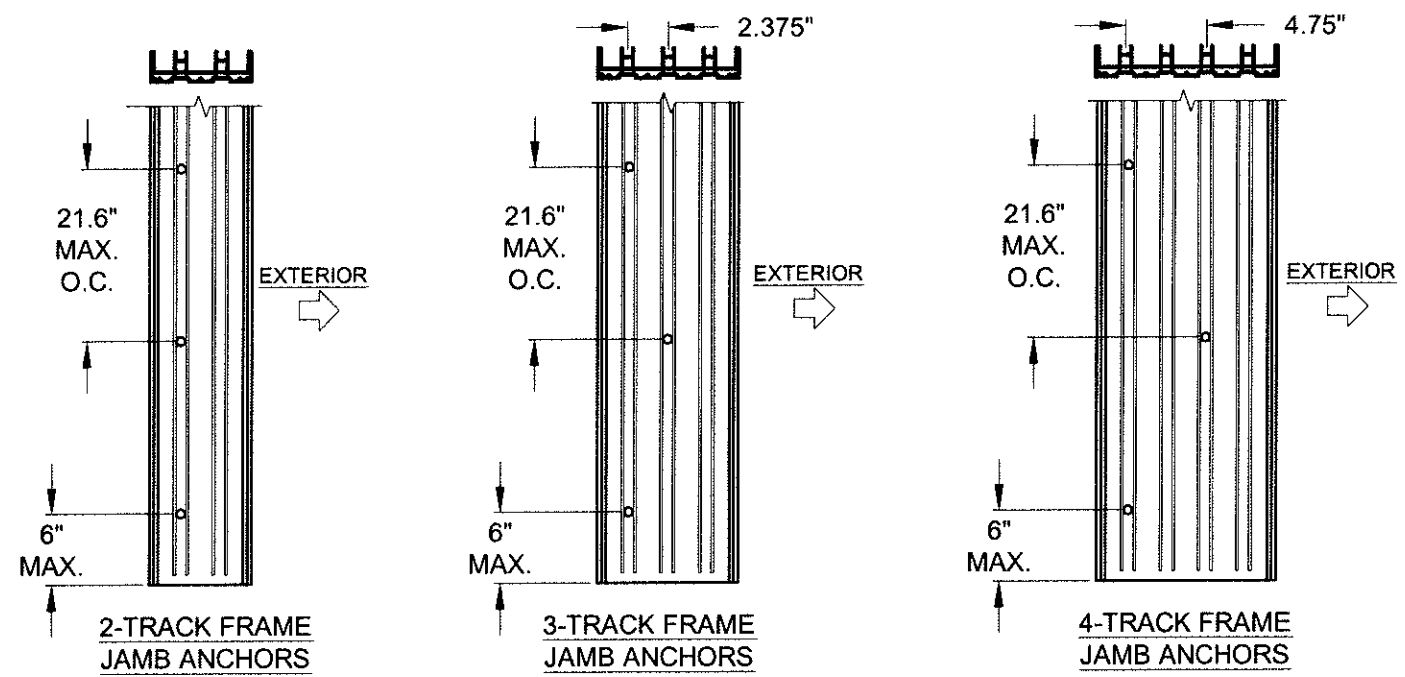


- NOTES:
- 1) STANDARD ANCHOR
LOCATIONS SHOWN. FOR 3 AND
4-TRACK JAMBS, ANCHORS IN
THE INTERIOR TRACK MAY BE
LOCATED IN THE ADJACENT
TRACK AS REQUIRED TO MEET
MIN. EDGE DISTANCE
CONSTRAINTS FROM THE
INTERIOR.

PGT
1070 TECHNOLOGY DRIVE
N. VENICE, FL 34275
(941)-480-1600
CERT. OF AUTH. #29296


Title	VINYL SLIDING GLASS DOOR FPA		Date	3/24/16
	ANCHOR LOCATIONS A		Drawn By	J ROSOWSKI
Rev A	Rev A	Date	Rev B	Rev B
SGD-5470	Scale	NTS	Sheet	22 OF 25
DWG No.	FPA-SGD5470.2	Rev. No.		

ANTHONY LYNN MILLER
LICENSE
No. 58705
10/6/16
STATE OF
FLORIDA
PROFESSIONAL ENGINEER
A. LYNN MILLER, P.E.
P.E.# 58705

HEAD CLUSTER ANCHORS LAYOUT (USING FRAME FIN ADDON):

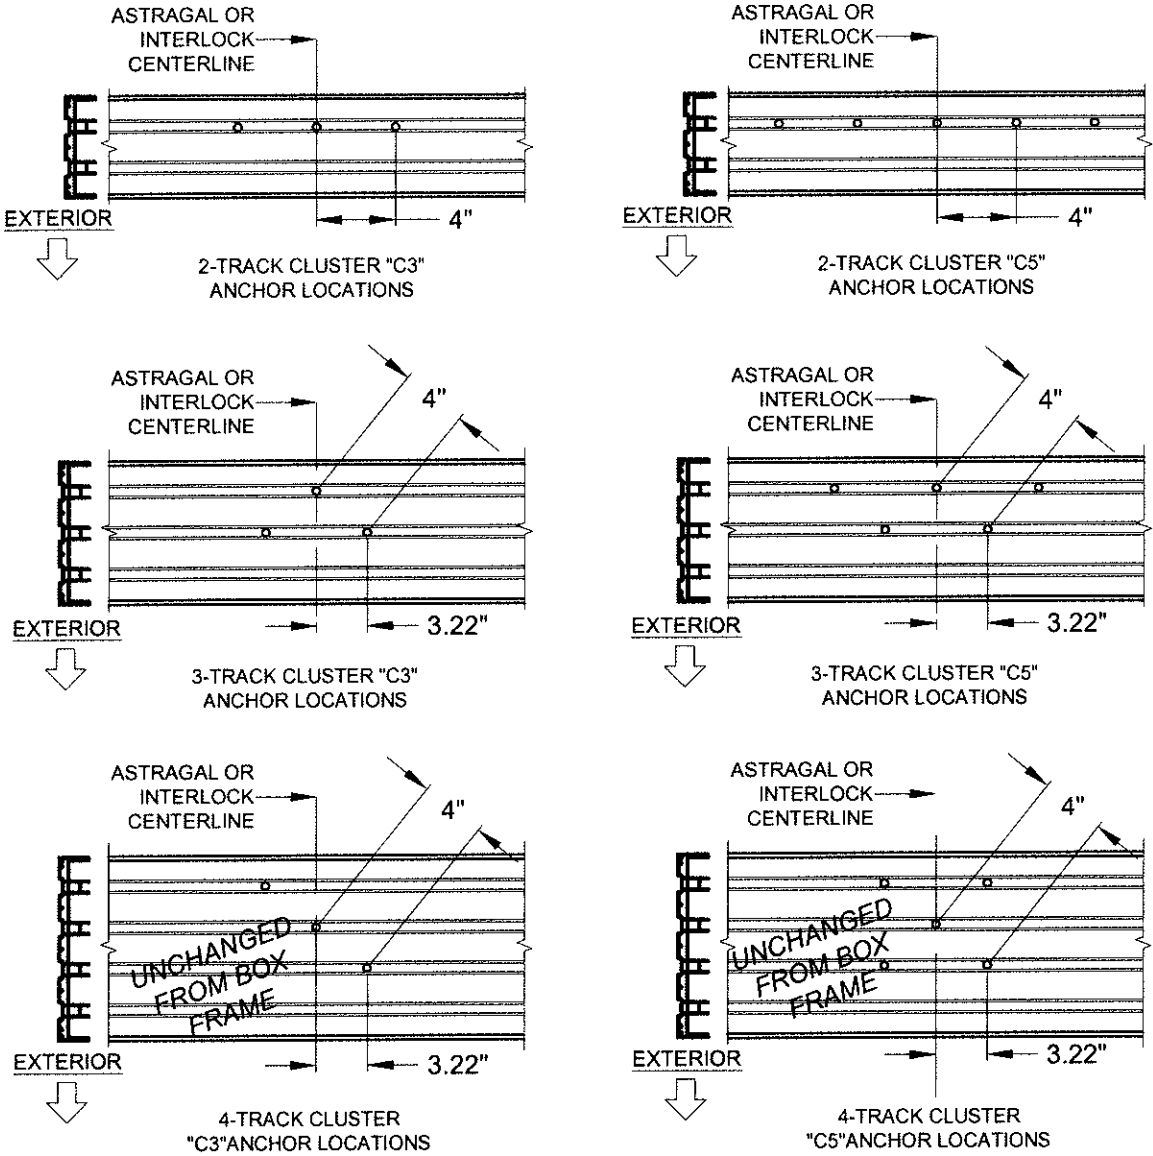


- NOTES:
- 1) ALL DIMENSIONS SHOWN ARE BASED ON MINIMUM ALLOWED.
- 2) TRACK-TO-TRACK DISTANCE IS 2.375":

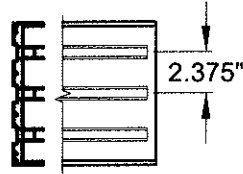


FIGURES PERTAIN TO THE FOLLOWING HEAD CLUSTER ANCHOR LOCATIONS:

Head/Sill	C3+1
Jamb	5
P-hook	7

HEAD "+" INTERMEDIATE ANCHORS LAYOUT (USING FRAME FIN ADDON):

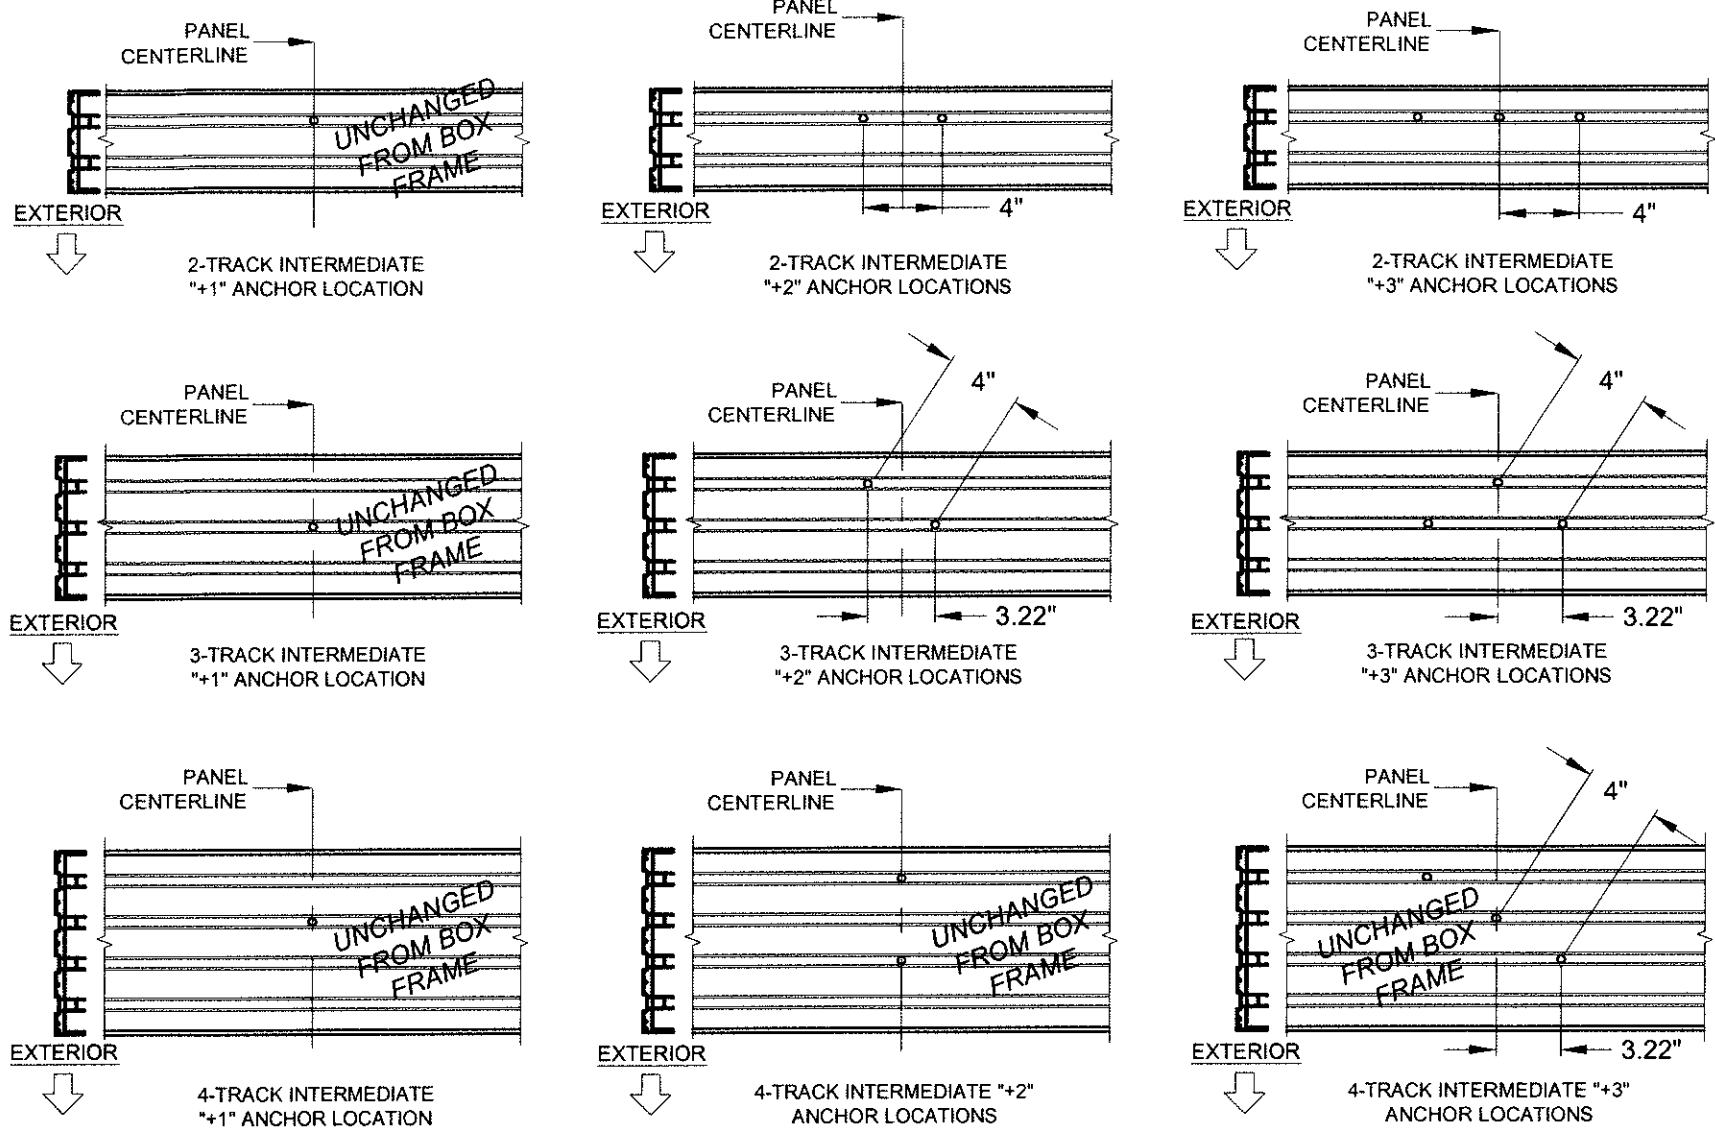

- NOTES:
- 1) ALL DIMENSIONS SHOWN ARE BASED ON MINIMUM ALLOWED.
- 2) TRACK-TO-TRACK DISTANCE IS 2.375" FOR ALL HEADS:

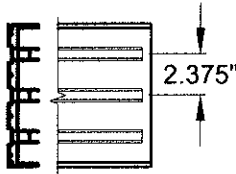


FIGURES PERTAIN TO THE FOLLOWING HEAD INTERMEDIATE ANCHOR LOCATIONS:

Head/Sill	C3+1
Jamb	5
P-hook	7

PGT







1070 TECHNOLOGY DRIVE
N. VENICE, FL 34275
(941)-480-1600
CERT. OF AUTH. #29296

Series	Rev 2	Rev 1	Desc.	Title	Date
SGD-5470			ANCHOR LOCATIONS B	VINYL SLIDING GLASS DOOR FPA	3/24/16
Scale	NTS	Sheet	23 OF 25	DWG No.	FPA-SGD5470.2
Rev 2	Rev 1	Rev 2	Rev 1	Rev 2	Rev 1
Date	Date	Date	Date	Date	Date

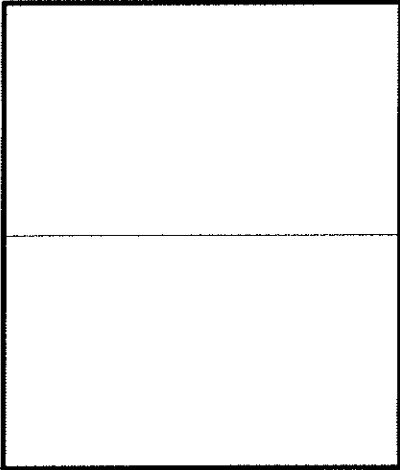


ANTHONY LYNN MILLER
LICENSE
No. 58705
10/16/16
STATE OF
FLORIDA
PROFESSIONAL ENGINEER
A. LYNN MILLER, P.E.
P.E.# 58705

HEAD 90° CORNER CLUSTER ANCHORS LAYOUT (USING FRAME FIN ADDON):

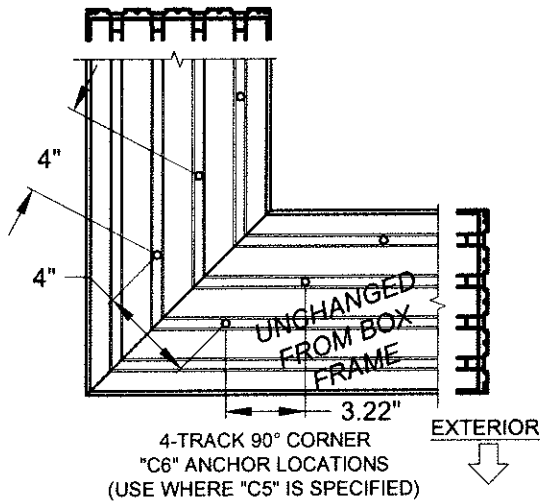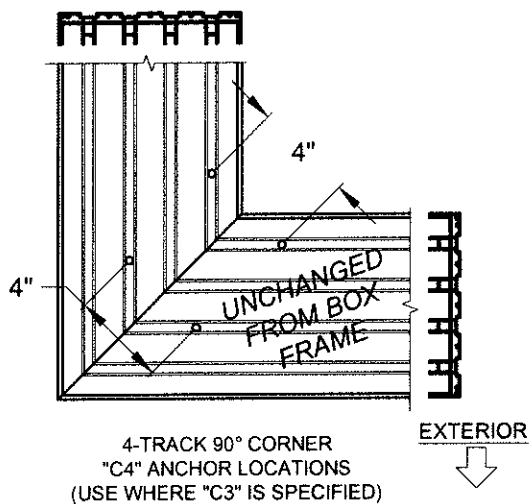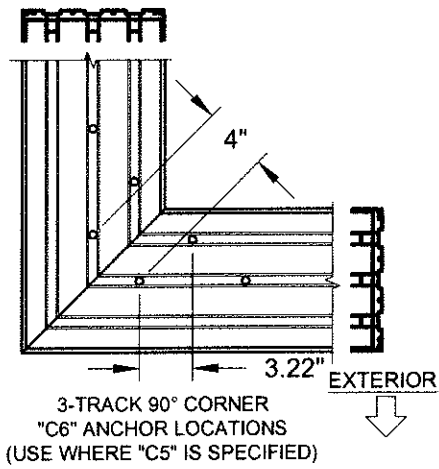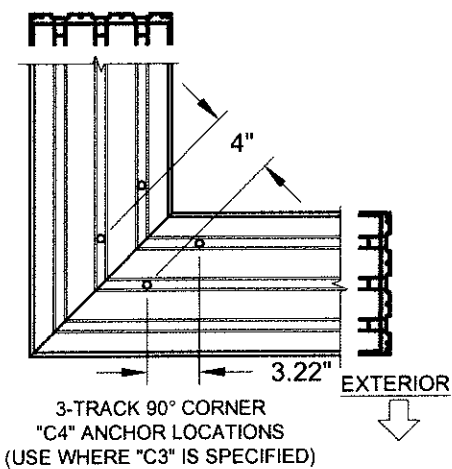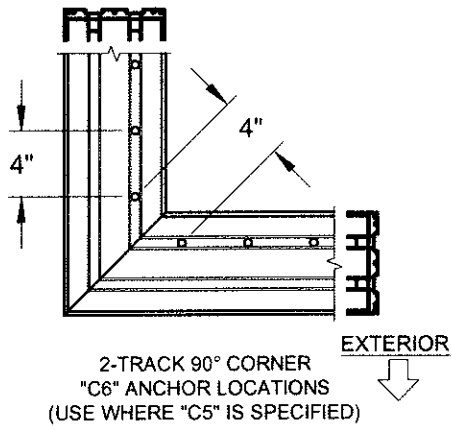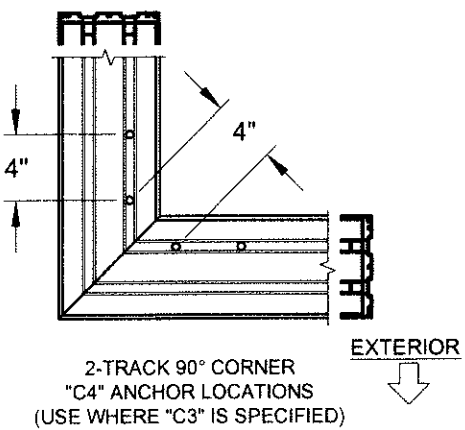


FIGURES PERTAIN TO THE FOLLOWING 90° CORNER
HEAD ANCHOR LOCATIONS:

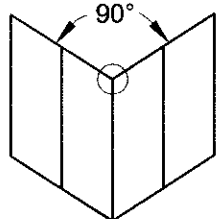







Head/Sill	C3+1
Jamb	5
P-hook	7

NOTES:


- 1) ALL DIMENSIONS SHOWN ARE BASED ON MINIMUM ALLOWED.
- 2) DETAILS DEPICT ANCHOR QUANTITY AND SPACING, AND WOULD BE SIMILAR FOR OUTSIDE (SHOWN) AND INSIDE CORNER CONFIGURATIONS.
- 3) TRACK-TO-TRACK DISTANCE IS 2.375":

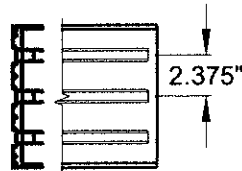



HEAD 135° CORNER CLUSTER ANCHORS LAYOUT (USING FRAME FIN ADDON):

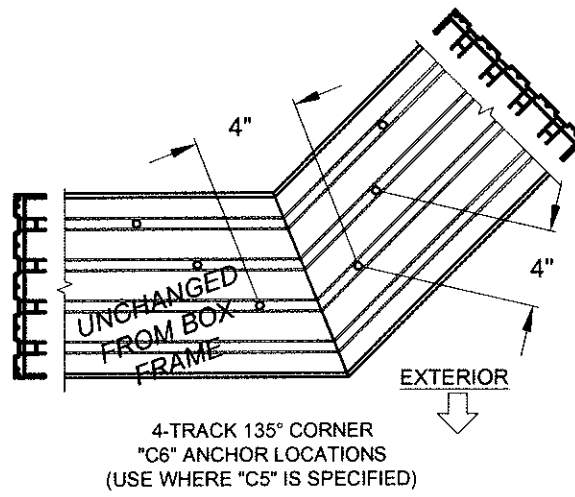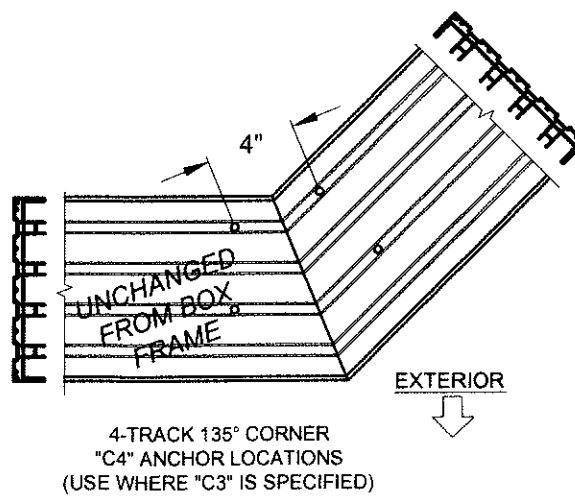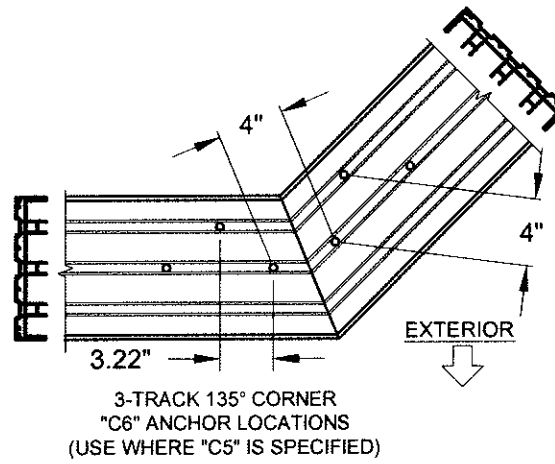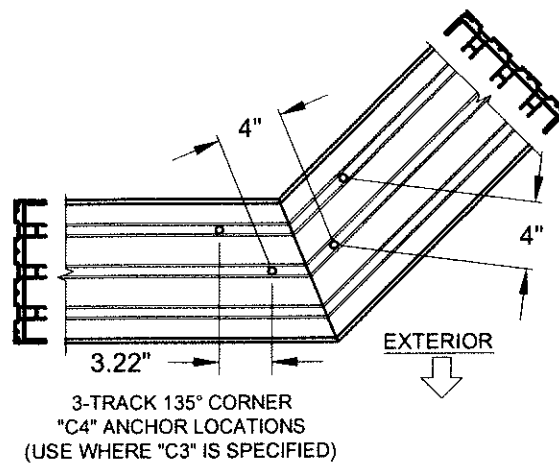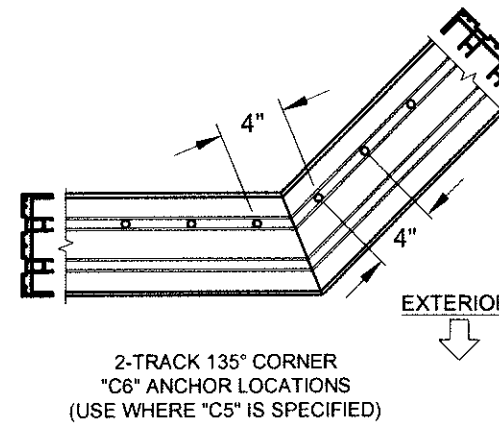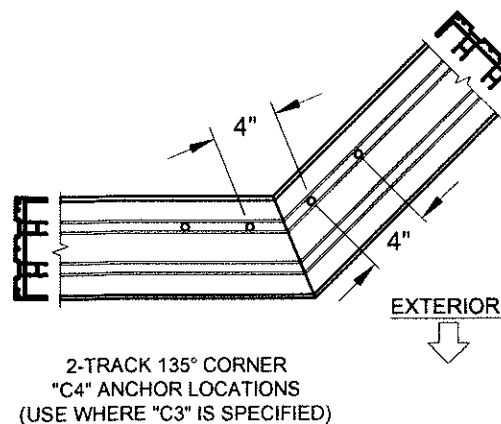

FIGURES PERTAIN TO THE
FOLLOWING 135° CORNER
HEAD ANCHOR LOCATIONS:

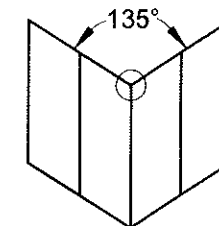

Head/Sill	C3+1
Jamb	5
P-hook	7






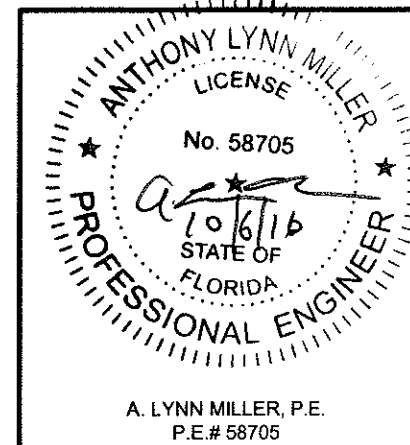
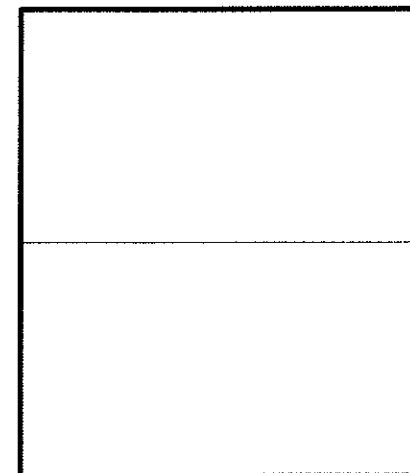


A. LYNN MILLER, P.E.
P.E.# 58705

PGT
1070 TECHNOLOGY DRIVE
N. VENICE, FL 34275
(941)-480-1600
CERT. OF AUTH. #29296

Title	VINYL SLIDING GLASS DOOR FPA	Date	3/24/16
Desc.	ANCHOR LOCATIONS C	Drawn By	J ROSOWSKI
Rev 1		Rev 1 Date	
Rev 2		Rev 2 Date	
Series	SGD-5470	Scale	NTS
Sheet	24 OF 25	DWG No.	FPA-SGD5470.2
Rev. No.			


HEAD SPLICE ANCHORS LAYOUT @ INTERLOCK OR ASTRAGAL (USING FRAME FIN ADDON):

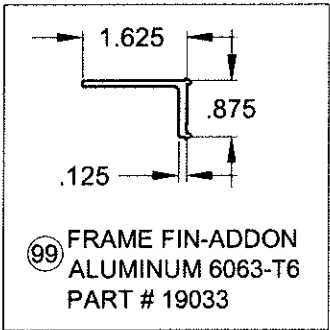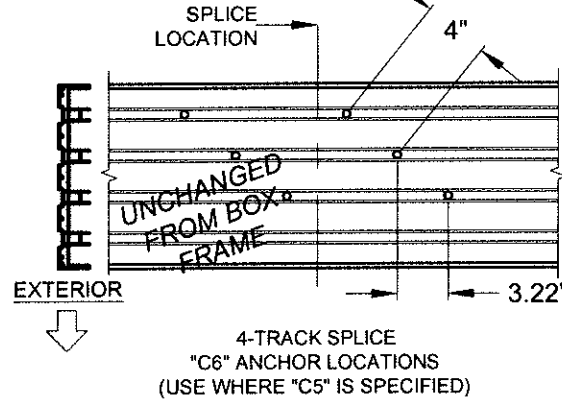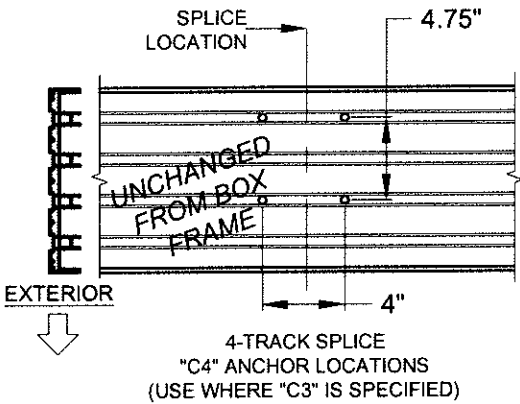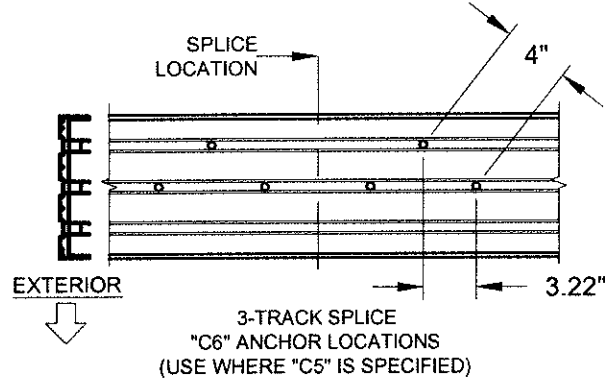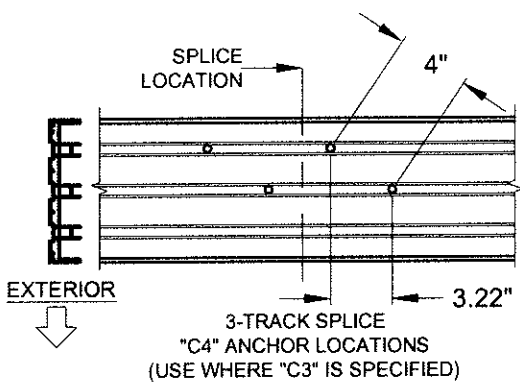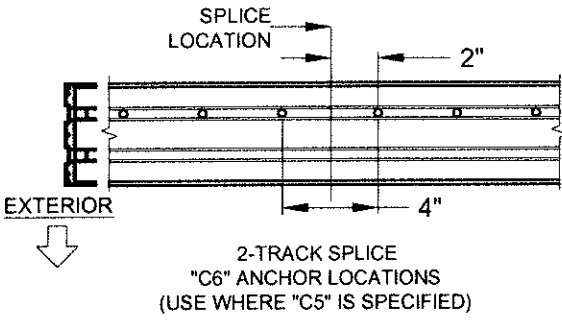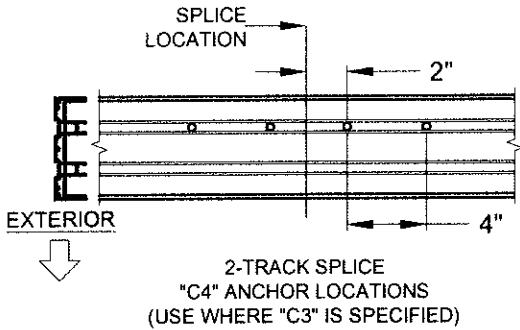

- NOTES:
- 1) ALL DIMENSIONS SHOWN ARE BASED ON MINIMUM ALLOWED.
 - 2) ABOVE FIGURES ARE FOR SPLICES OCCURRING AT THE ASTRAGAL OR INTERLOCK. FOR SPLICES OCCURRING INSIDE OF A POCKET, SEE THE EXAMPLE ON SHEET 9.
 - 3) TRACK-TO-TRACK DISTANCE IS 2.375":

FIGURES PERTAIN TO THE FOLLOWING SPLICED HEAD ANCHOR LOCATIONS:

Head/Sill	(C3) 1
Jamb	5
P-hook	7

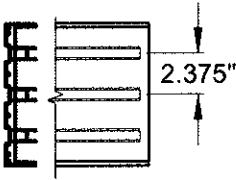

PCT

1070 TECHNOLOGY DRIVE
N. VENICE, FL 34275
(941)-480-1600
CERT. OF AUTH. #29296

Series	Rev 2	Rev 1	Desc.	VINYL SLIDING GLASS DOOR FPA	Date	3/24/16
Rev 2	Rev 1	Rev 1	Rev 1	ANCHOR LOCATIONS D	Drawn By	J ROSOWSKI
Rev 2	Rev 1	Rev 1	Rev 1		Rev 1	Date
Rev 2	Rev 1	Rev 1	Rev 1		Rev 1	Date
Rev 2	Rev 1	Rev 1	Rev 1	SGD-5470	Scale	NTS
Rev 2	Rev 1	Rev 1	Rev 1	Sheet	25 OF 25	DWG No.
Rev 2	Rev 1	Rev 1	Rev 1	FPA-SGD5470.2	Rev. No.	

ANTHONY LYNN MILLER
LICENSE
No. 58705
10/6/16
STATE OF
FLORIDA
PROFESSIONAL ENGINEER
A. LYNN MILLER, P.E.
P.E.# 58705